

This drawing, as an instrument of service, is provided by and is the property of Paul marques Architect Inc. The contractor must verify and accept

responsibility for all dimensions and conditions on site and must notify Paul Marques Architect Inc. of any variations from the supplied information. This drawing is not to be scaled. The architect is not

mechanical, electrical, etc., information shown on this drawing. Refer to the appropriate consultant's drawings before proceeding with the work. Construction must conform to all applicable codes and requirements of authorities having jurisdiction.

drawings not specifically marked 'For Construction' must assume full responsibility and bear costs for any corrections or damages resulting from his work.

1		
REV.	ISSUED FOR:	DATE:
	CLIENT REVIEW	01/19/2023



TORONTO, ON I M9N 2B1 TEL: 647.352.2121 | WWW.PMARCH.CA




BLOCK 3&4 - BUILDING F

AURORA, ON

OVERALL SITE PLAN

	-	10 / 14	0 0 1 0 5 2 1 1 2 5 2 2
	Drawn by :	SM	Scale: AS NOTED
I	Checked by:	PM	
		, and the second	

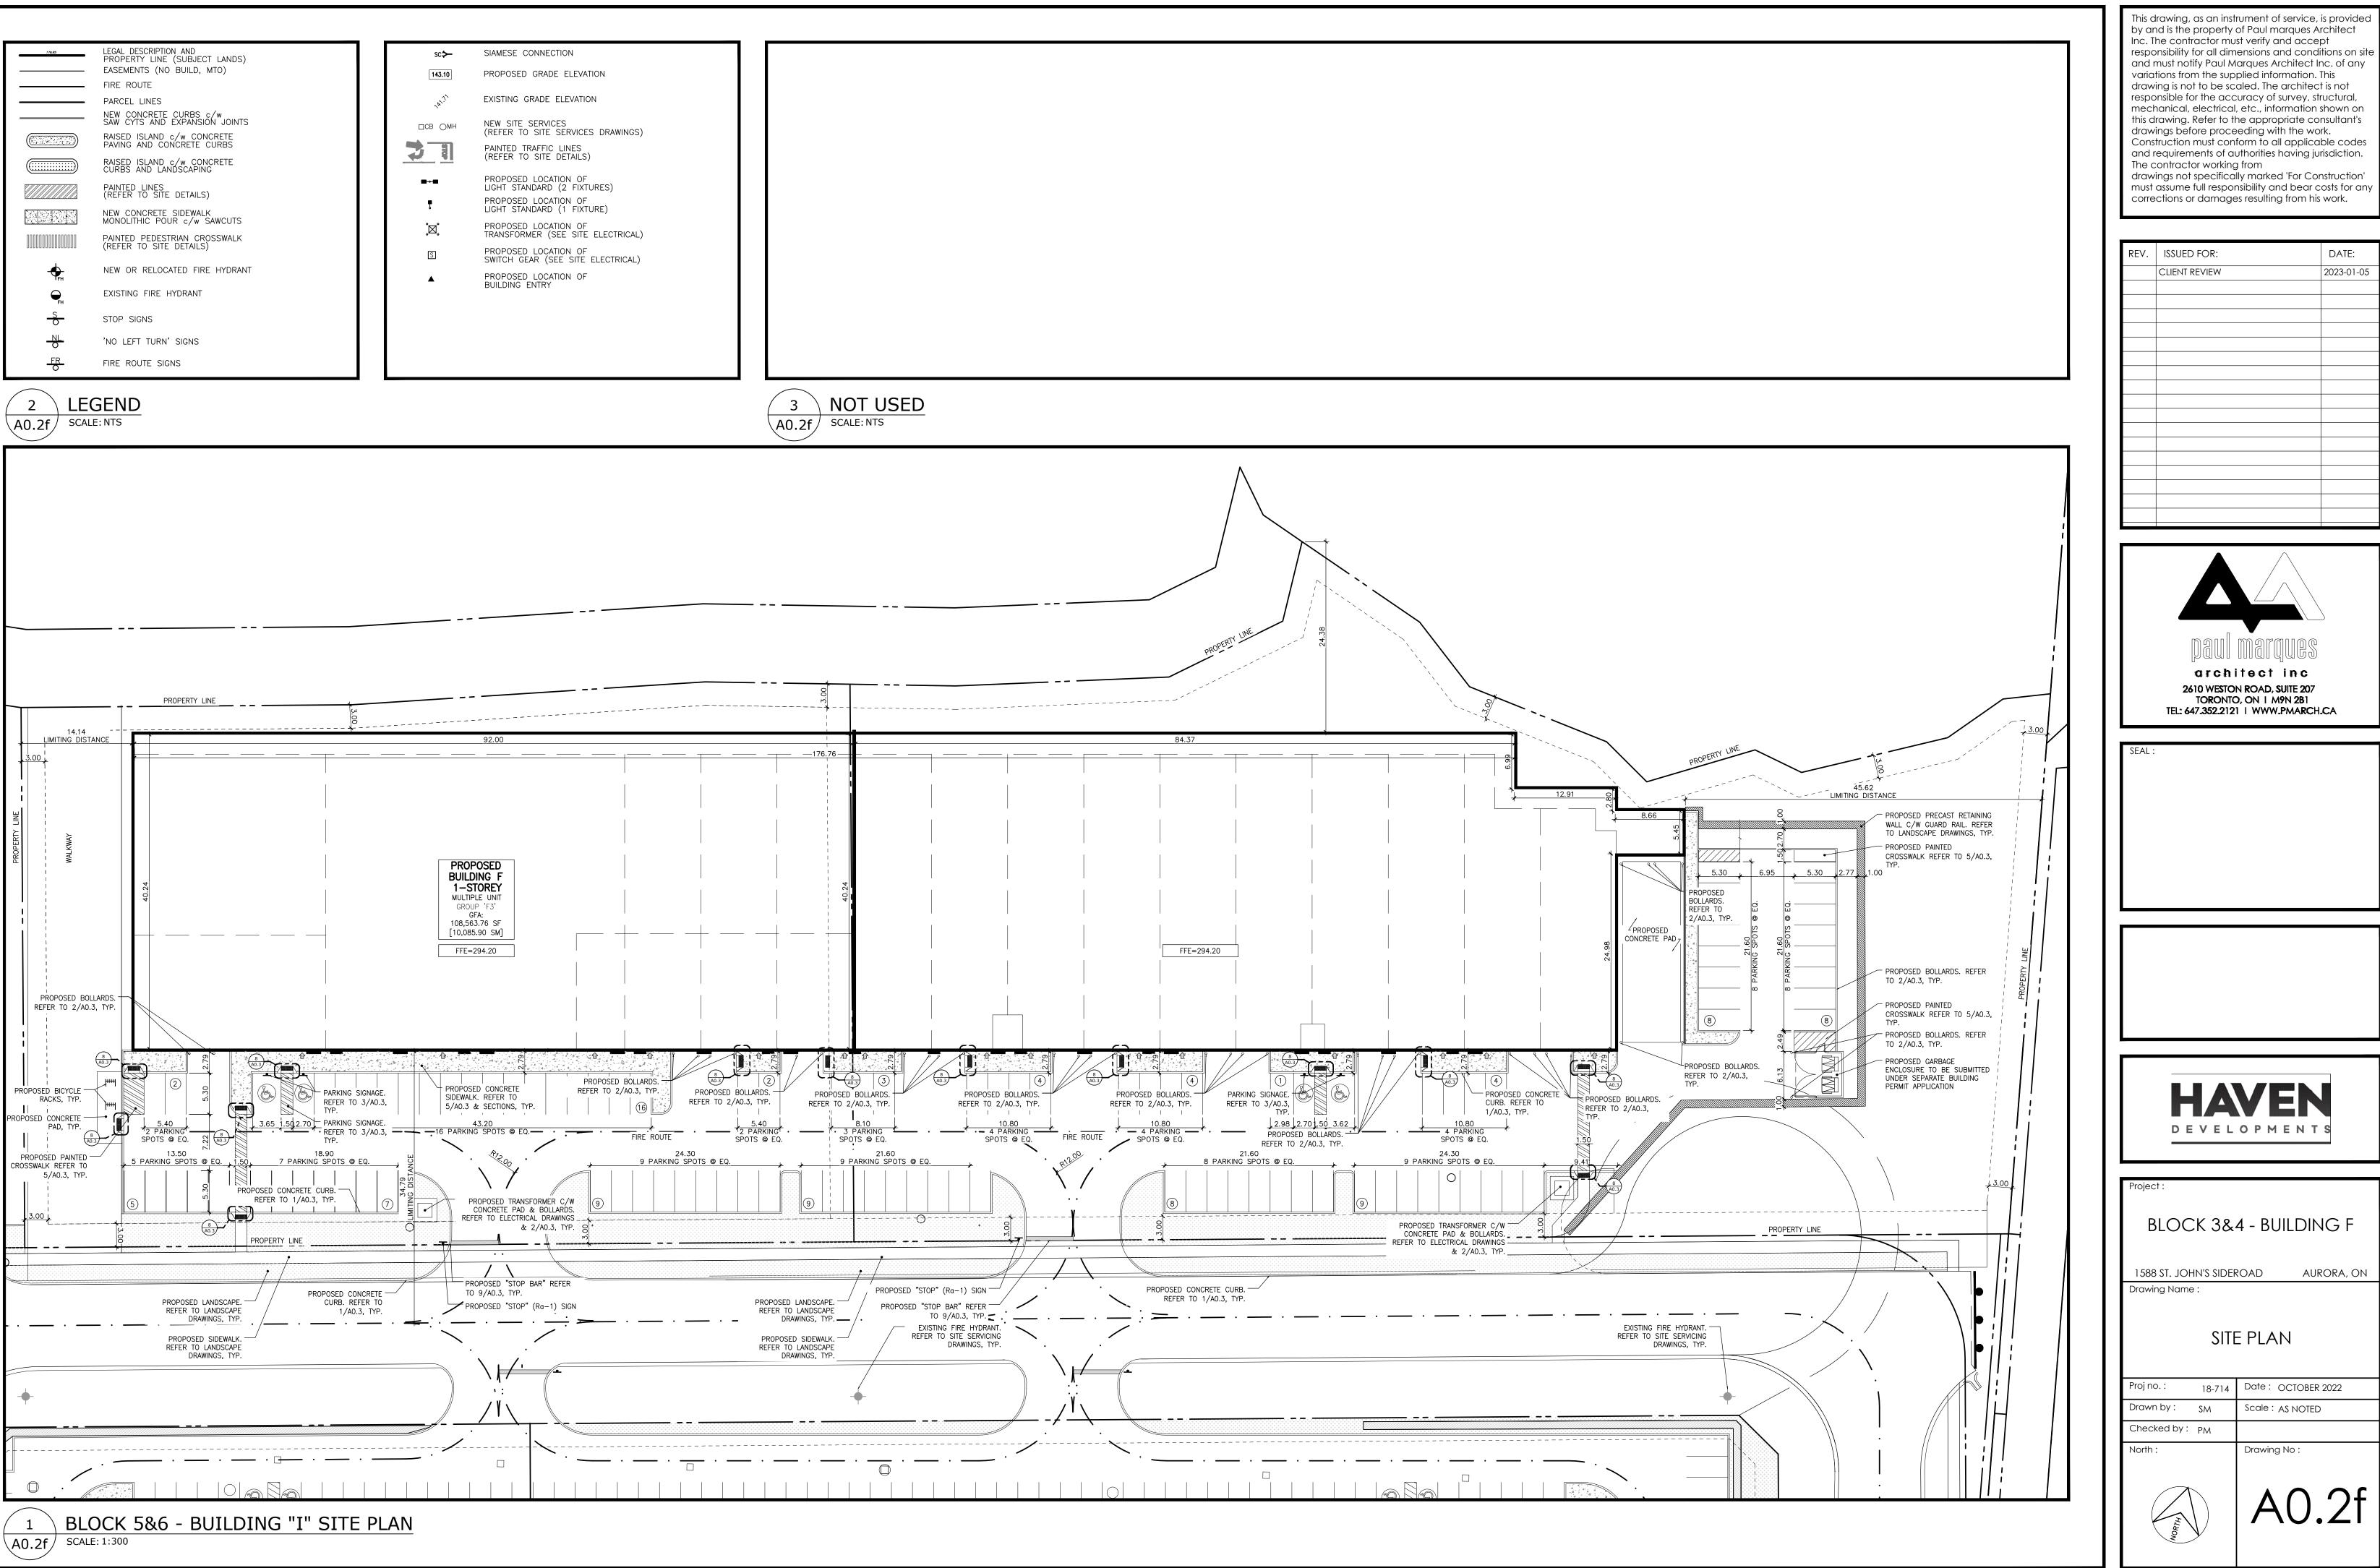

This drawing, as an instrument of service, is provided by and is the property of Paul marques Architect Inc. The contractor must verify and accept

responsibility for all dimensions and conditions on site and must notify Paul Marques Architect Inc. of any variations from the supplied information. This drawing is not to be scaled. The architect is not responsible for the accuracy of survey, structural, mechanical, electrical, etc., information shown on

this drawing. Refer to the appropriate consultant's drawings before proceeding with the work. Construction must conform to all applicable codes and requirements of authorities having jurisdiction. The contractor working from drawings not specifically marked 'For Construction'

REV. ISSUED FOR: DATE: 2023-01-05 CLIENT REVIEW



2610 WESTON ROAD, SUITE 207 TORONTO, ON 1 M9N 2B1 TEL: 647.352.2121 | WWW.PMARCH.CA


BLOCK 3&4 - BUILDING F

1588 ST. JOHN'S SIDEROAD

Drawing Name :

SITE PLAN

18-714 Date: OCTOBER 2022 Drawn by: Scale: AS NOTED SM Checked by: PM Drawing No:

 

AURORA, ON