


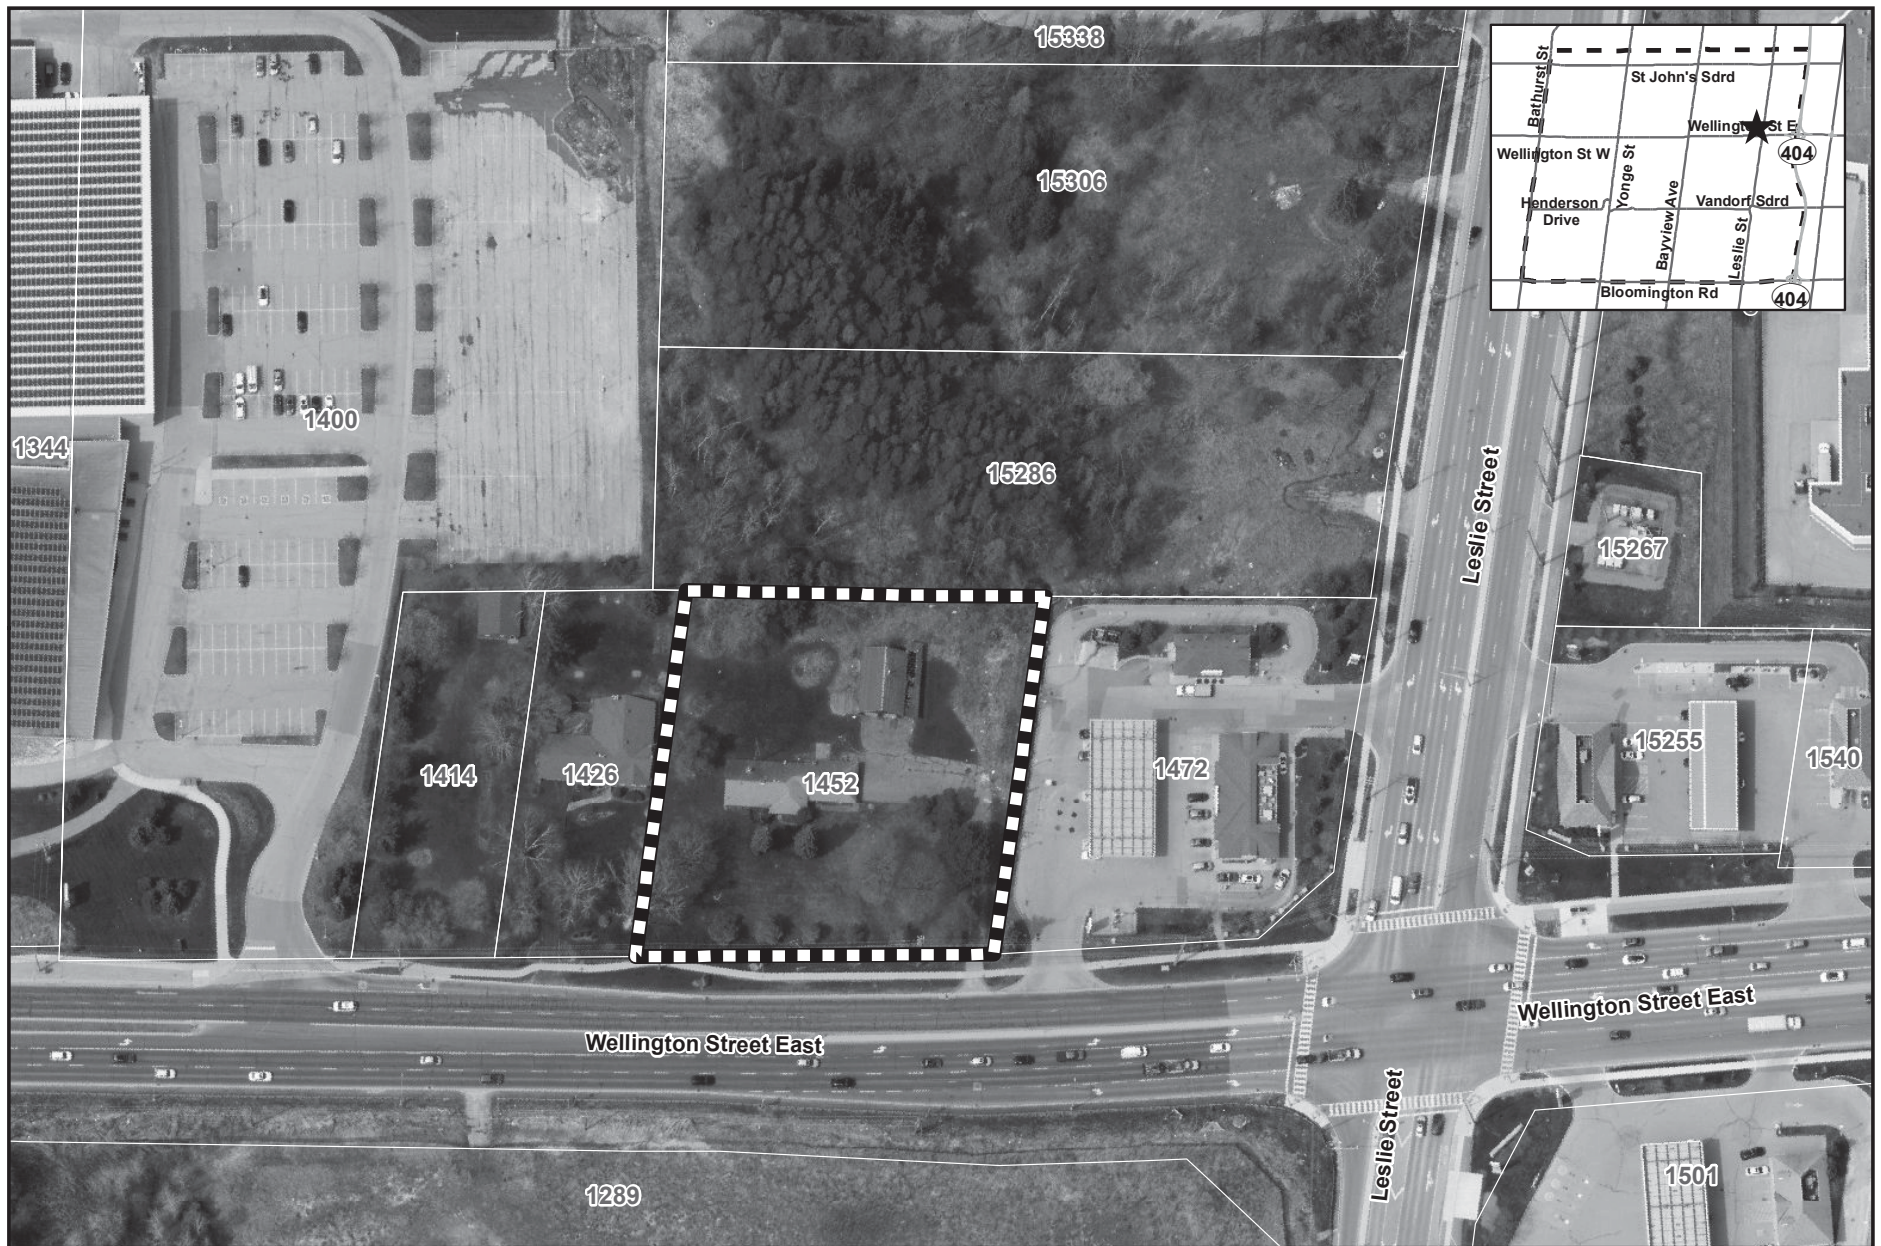

LOCATION MAP


APPLICANT: LIVEWELL ON WELLINGTON GENERAL PARTNERS LTD.

FILE: ZBA-2022-06; OPA-2022-04; SUB-2022-01

FIGURE 1




SUBJECT LANDS

 

AURORA
You're In Good Company

Map by the Town of Aurora Financial Services Department, February 13, 2023. Map updated 15/02/2023. Base data provided by York Region & the Town of Aurora. Air Photos taken Spring 2022, © First Base Solutions Inc., 2022 Orthophotography.

Document Path: J:\data\data\Planning Maps\1452 Wellington Street E (Livewell on Wellington; ZBA-2022-06 and OPA-2022-04)\Report March 2023\Figure_1_Location_Map.mxd

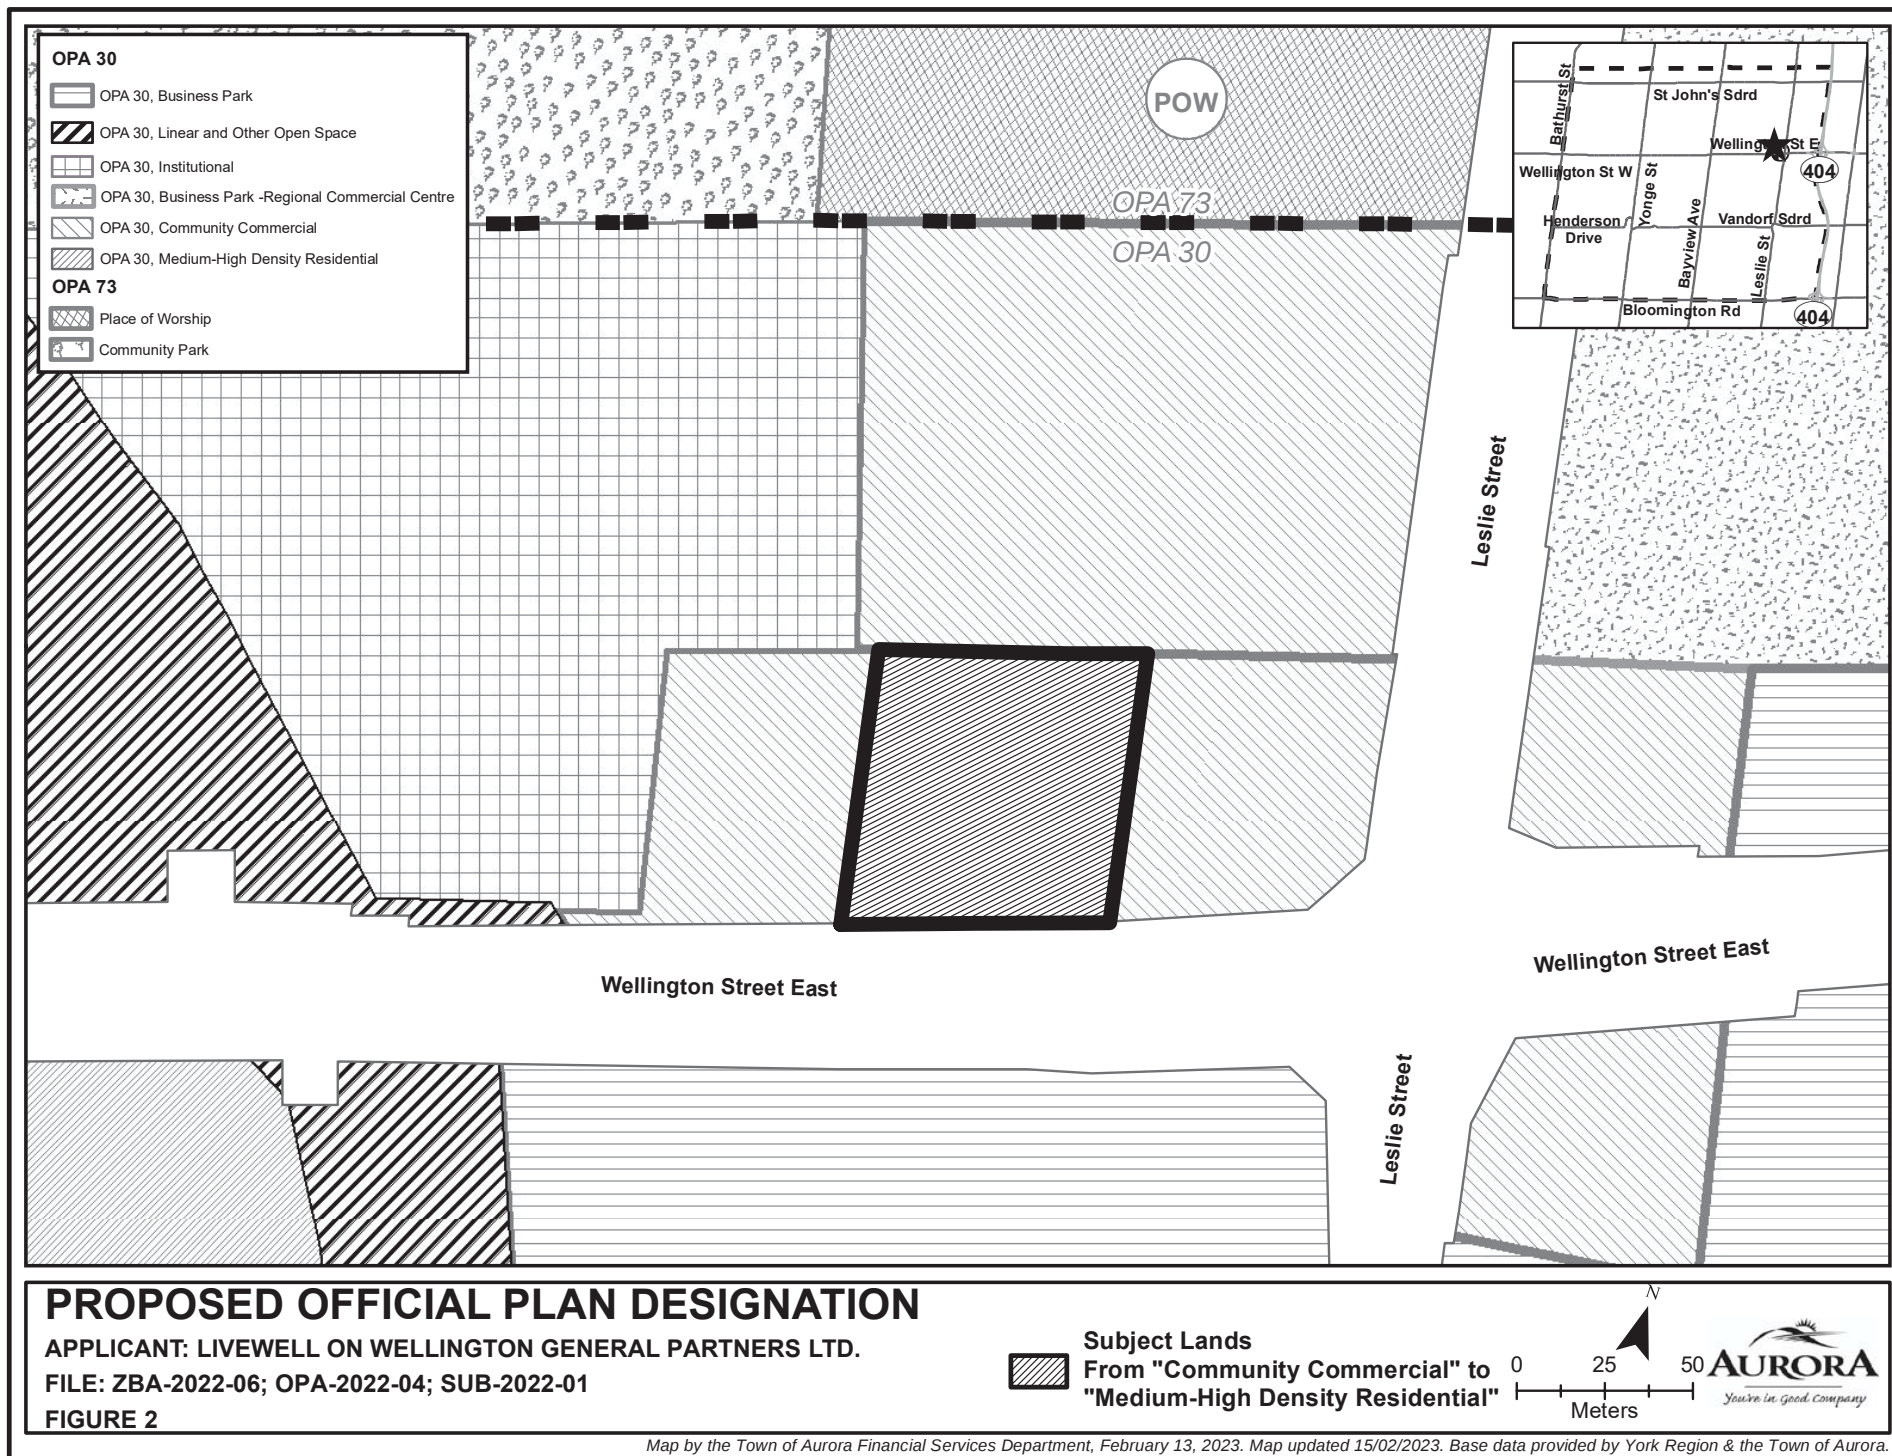

Zoning Legend

RESIDENTIAL ZONES

- R3 Detached Third Density Residential
- R8 Townhouse Dwelling Residential
- RA2 Second Density Apartment Residential

COMMERCIAL ZONES

- C3 Service Commercial
- C4 Community Commercial

INSTITUTIONAL ZONES

- I Institutional

RURAL ZONES



- RU Rural

EMPLOYMENTL ZONES

- E-BP Business Park

OPEN SPACES ZONES

- EP Environmental Protection
- O2 Private Open Space

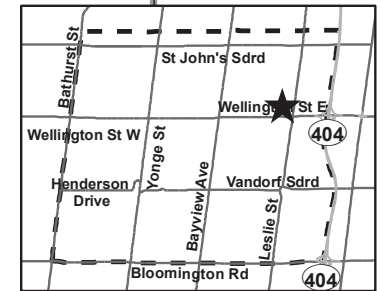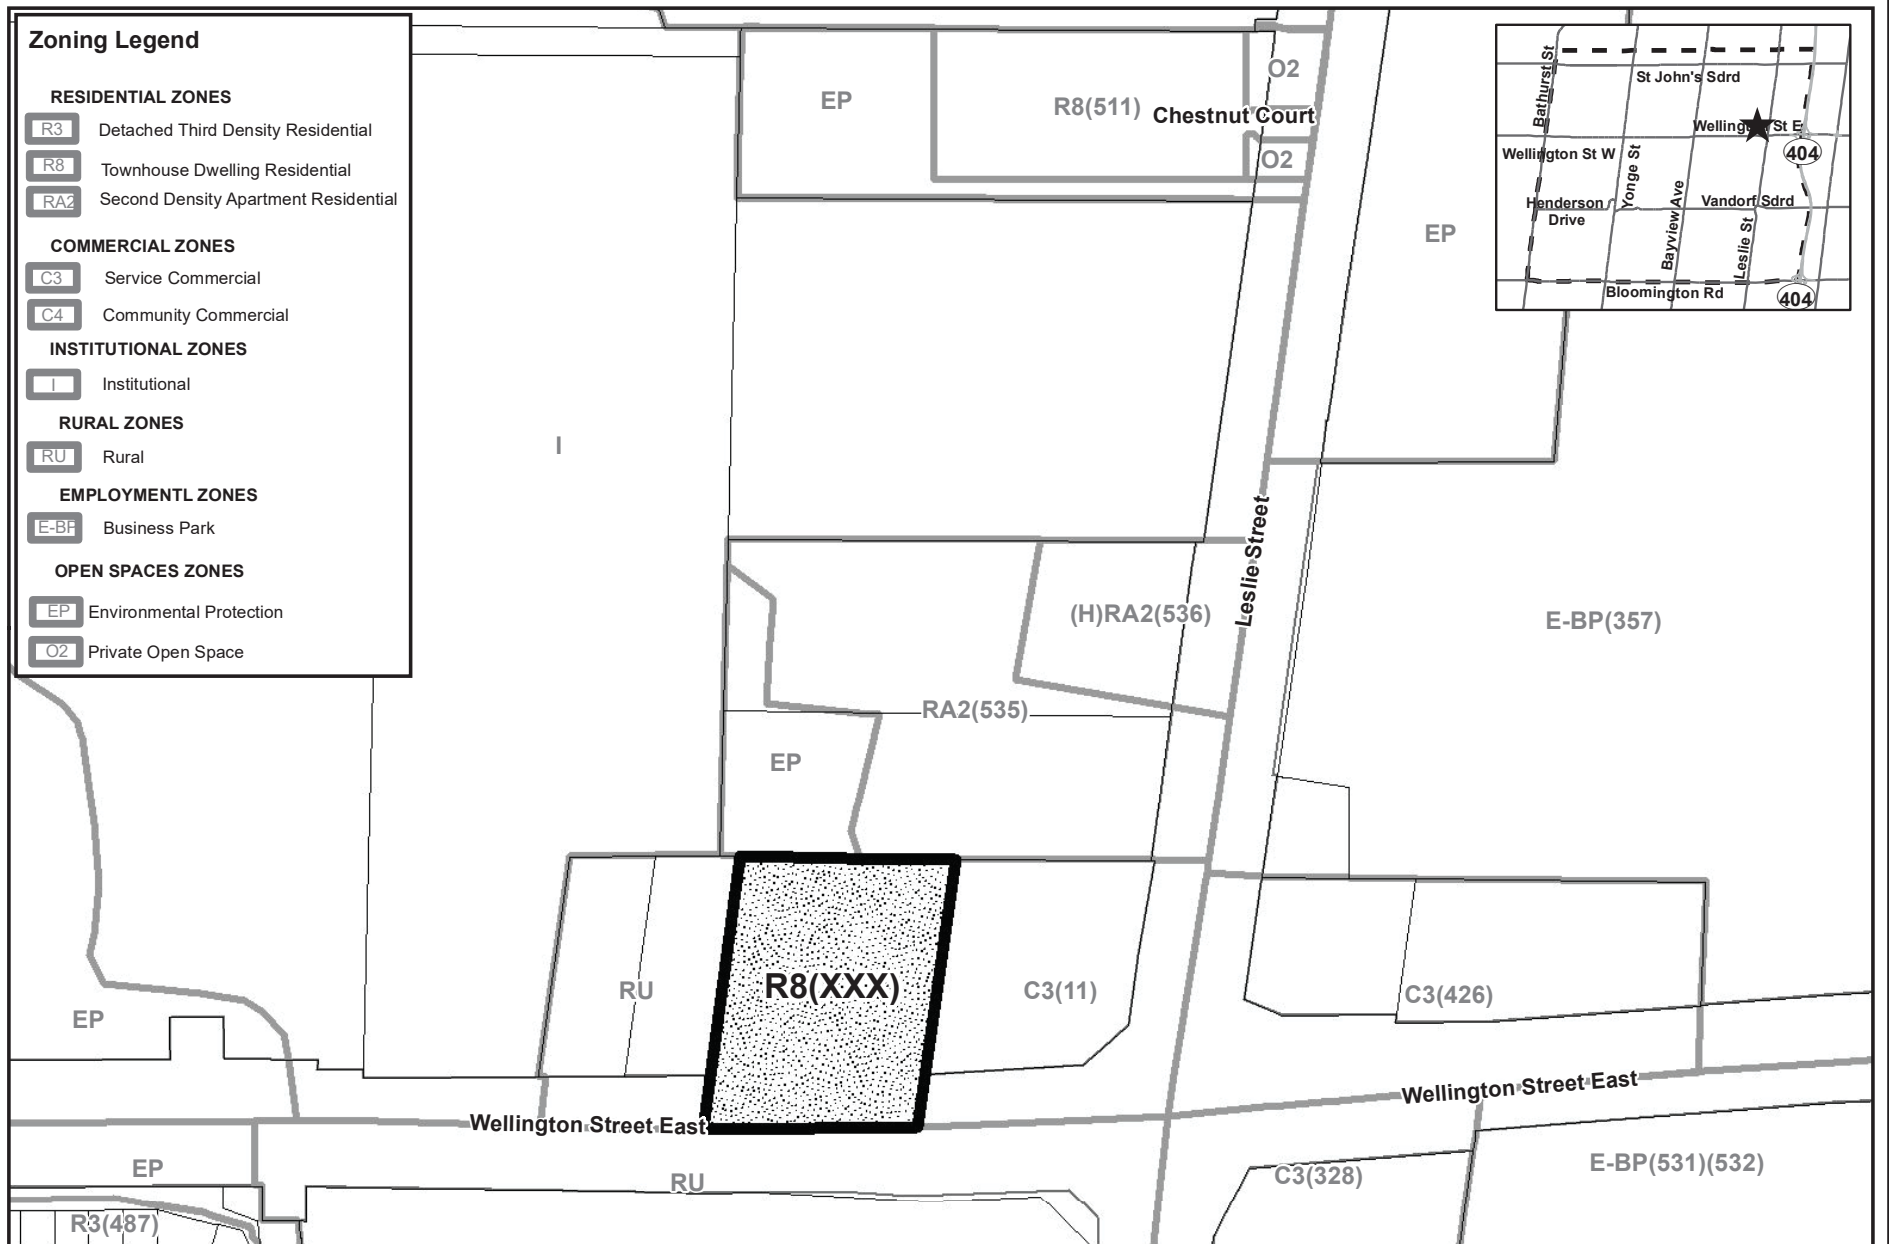

PROPOSED ZONING


APPLICANT: LIVWELL ON WELLINGTON GENERAL PARTNERS LTD.


FILE: ZBA-2022-06; OPA-2022-04; SUB-2022-01

FIGURE 3



Subject Lands - Rezone from
"Community Commercial C4 (464) Zone"
to "Residential R8(XXX) Exception Zone"

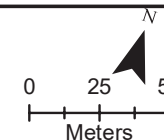

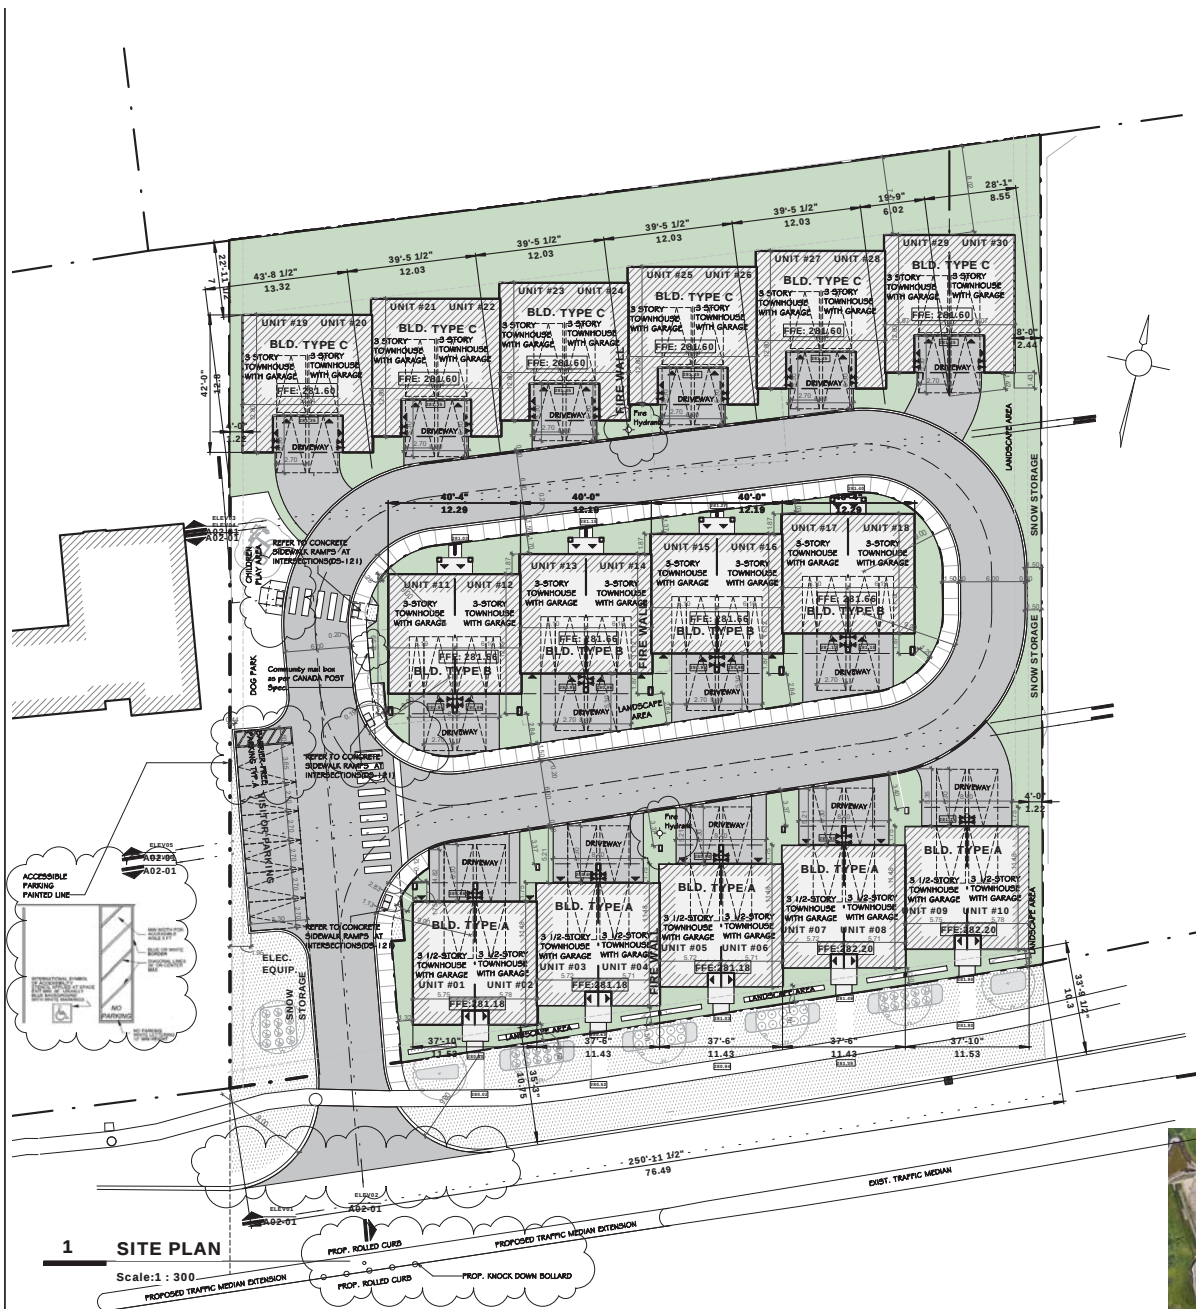


REPORT FIGURE 5

SITE STATISTICS

OVERALL LOT AREA	5,879m ²	0.5879 Ha
LOT FRONTAGE (WELLINGTON)	250'-11"	76.49 m
OVERALL LOT COVERAGE	2144.91 m ²	36.5%
OVERALL DENSITY	51.03 Unit/Ha	
OVERALL FLOOR SPACE INDEX(FSI)	1.04	
TOTAL GROSS FLOOR AREA	65,600 ft ²	6,094 m ²
NUMBER OF PARKING SPOT	66	
RESIDENT PARKING	30 (Enclosed) +30(On Driveway)	
VISITOR PARKING	6	
TOTAL NUMBER OF UNITS	30	

SITE STATISTICS

OVERALL LOT AREA	5,879m ²	0.5879 Ha
OVERALL LOT COVERAGE	2144.91 m ²	36.5%
ROAD & VISITOR PARKING AREA	1270.20 m ²	
DRIVEWAYS AREA	706.36 m ²	
SOFT LANDSCAPING AREA	1576.99 m ²	
HARD LANDSCAPING AREA	1758.53 m ²	

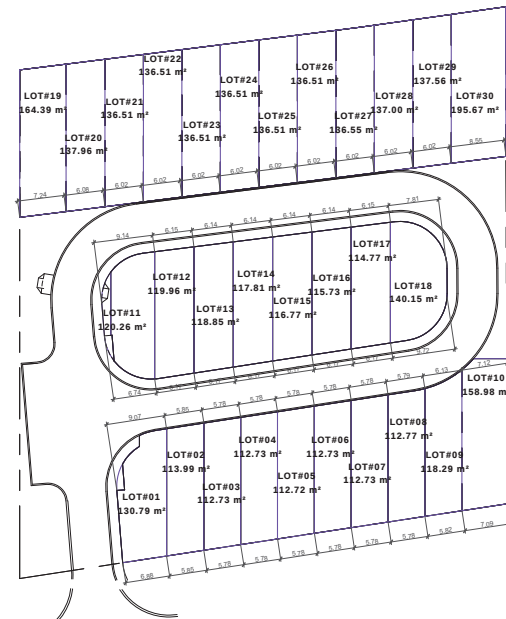

Livwell
on WELLINGTON

LIVWELL
AURORA ONTARIO

Submission	Chart	Date	Issued For	By
1	1	12-06-18	For Consultants	
2	2	12-04-30	2nd Submission	
3	3	12-06-30	3rd Submission	
4	4			
5	5			
6	6			
7	7			
8	8			
9	9			

Revision	Chart	Date	Issued For	By
1	1	12-06-18	For Consultants	
2	2	12-06-23	Preliminary Site Plan	
3	3	12-07-04	Preliminary Site Plan	
4	4	12-08-03	For Consultants	
5	5			
6	6			
7	7			
8	8			
9	9			

All Drawings, Specifications and Related Documents are the property of Hyphen Studio Inc. The copyright in the same being reserved to them. Reproduction of Drawings, Specifications and Related Documents in part or whole is not permitted without the written permission of Hyphen Studio Inc. This drawing must not be scaled. The contractor is to verify dimensions and data noted herein with conditions on the site and is held responsible for reporting any discrepancy to Hyphen Studio Inc. for adjustment. This drawing is not to be used for Construction purposes until signed and sealed by the Architect.

Land Services Group.

HYPHEN

3429 Yonge St., Toronto, ON, M4N 2N1
info@hyphenstudio.co
(416) 469-8356

SITE PLAN
Drawn: Author
Checked: 22-256
Project No: JUN 2022
Title: As indicated
Sheet No: A01-00





1 ELEV01

Scale:1 : 250



2 ELEV02

Scale:1 : 250



3 ELEV03

Scale:1 : 250



4 ELEV04

Scale:1 : 250






5 ELEV05

Scale:1 : 250



6 ELEV06

Scale:1 : 250

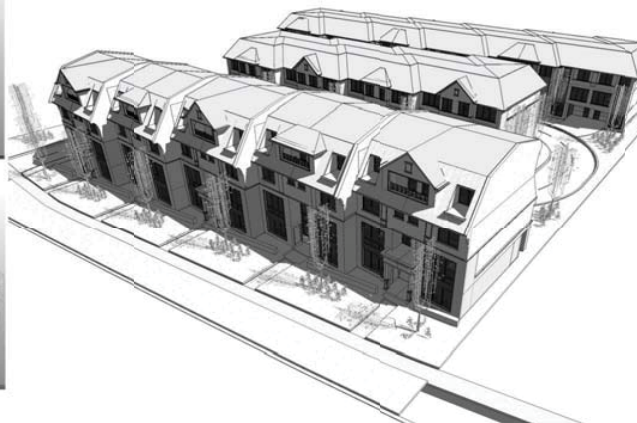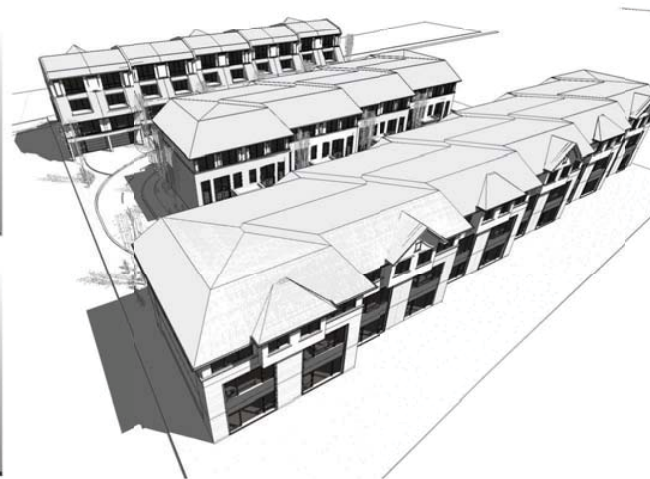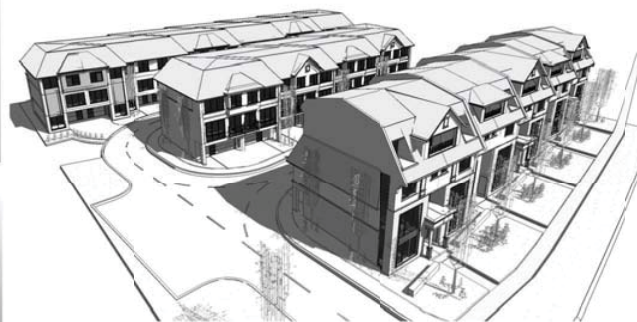

Livwell
on WELLINGTON

Project: **LIVWELL**
AURORA ONTARIO

Submission		
1	12-09-08	1st Submission
2	03-04-30	2nd Submission
3	03-06-30	3rd Submission
A		
B		
C		
D		
E		
F		
G		
H		
I		

Revision	No.	Date	Issued For:	By:
1	1			
2	1			
3	1			
4	1			
5	1			
6	1			
7	1			
8	1			
9	1			

All Drawings, Specifications and Related Documents are the property of Hyphen Studio Inc. the copyright in the same being reserved to them. Reproduction of Drawings, Specifications and Related Documents in part or whole is not permitted without the written permission of Hyphen Studio Inc. This drawing must not be scaled. The contractor is to verify dimensions and data noted herein with conditions on the site and is held responsible for reporting any discrepancy to Hyphen Studio Inc. for adjustment. This drawing is not to be used for Construction purpose until signed and sealed by the Architect.

Land Services Group.

HYPHEN

3429 Yonge St., Toronto, ON, M4N 2N1
info@hyphenstudio.co
(+1)416-869-9355 (+1)416-979-8879

Draw Title: **ELEVATIONS**

Drawn	Author	Sheet No.
Checked	Checker	
Project No.	22-256	
Date	JUN 2022	
Scale	1 : 250	

A02-01



Livwell
on WELLINGTON

Project
AURORA ONTARIO

Submission	
1	12-09-08 1st Submission
2	03-04-30 2nd Submission
3	03-06-30 3rd Submission
4	I
5	I
6	I
7	I
8	I
9	I

Revision		
No.	Date	Issued For:
1	I	
2	I	
3	I	
4	I	
5	I	
6	I	
7	I	
8	I	
9	I	

All Drawings, Specifications and Related Documents are the property of Hyphen Studio Inc. the copyright in the same being reserved to them. Reproduction of Drawings, Specifications and Related Documents in part or whole is not permitted without the written permission of Hyphen Studio Inc. This drawing must not be scaled. The contractor is to verify dimensions and data noted herein with conditions on the site and is held responsible for reporting any discrepancy to Hyphen Studio Inc. for adjustment. This drawing is not to be used for Construction purpose until signed and sealed by the Architect.



HYPHEN

3429 Yonge St., Toronto, ON, M4N 2N1
info@hyphenstudio.ca (+1) 416-889-9355 (+1) 647-9798879

Drawn Title		3D RENDER	
Drawn	Author	Sheet No.	
Checked	Checker		
Project No.	22-256		
Date	JUN 2022		
Scale			

A02-02



Livwell
on WELLINGTON

Project: **LIVWELL**
AURORA ONTARIO

Submission		
1	02-09-08	1st Submission
2	03-04-30	2nd Submission
3	03-06-30	3rd Submission
4		
5		
6		
7		
8		
9		

Revision		
No.	Date	Issued For:
1		
2		
3		
4		
5		
6		
7		
8		
9		

All Drawings, Specifications and Related Documents are the property of Hyphen Studio Inc. - the copyright is the same being reserved to them. Reproduction of Drawings, Specifications and Related Documents in part or whole is not permitted without the written permission of Hyphen Studio Inc. This drawing must not be scaled. The contractor is to verify dimensions and data noted herein with conditions on the site and is held responsible for reporting any discrepancy to Hyphen Studio Inc. for adjustment. This drawing is not to be used for Construction purpose until signed and sealed by the Architect.



HYPHEN

3429 Yonge St., Toronto, ON, M4N 2N1
info@hyphenstudio.ca (+1) 416-889-9355 (+1) 647-9798879

Drawn Title		
3D RENDER		
Drawn	Author	Sheet No.
Checked	Checker	
Project No.	22-256	
Date	JUN 2022	
Scale		

A02-03