


SURVEY NOTES:

1. MNT CONSULTING GROUP ASSUMES NO LIABILITY FOR LEGAL OR SURVEY DATA.

GENERAL NOTES:

1. DO NOT SCALE DRAWINGS.
2. ALL DIMENSIONS ARE TO BE CHECKED AND VERIFIED ON SITE PRIOR TO CONSTRUCTION.
3. ANY DISCREPANCIES, OMISSIONS, OR ERRORS ARE TO BE REPORTED TO THE CONSULTANT. NO WORK IS TO PROCEED BEFORE CLARIFICATION OF THE DISCREPANCIES, ERRORS, OR OMISSIONS IS RECEIVED FROM THE CONSULTANT.
4. ALL EXISTING CONDITIONS TO BE CHECKED AND VERIFIED ON SITE PRIOR TO CONSTRUCTION.
5. ONLY LATEST APPROVED DRAWINGS TO BE USED FOR CONSTRUCTION.
6. ALL DRAWINGS AND SPECIFICATIONS REMAIN THE PROPERTY OF THE CONSULTANT, AND SHALL BE RETURNED TO THE CONSULTANT UPON REQUEST. IN NO WAY SHALL THE DRAWINGS AND/OR SPECIFICATIONS IN WHOLE OR IN PART BE REPRODUCED OR DISTRIBUTED WITHOUT THE PERMISSION OF THE CONSULTANT.
7. PRIOR TO ANY WORKS ON MUNICIPAL PROPERTY A ROAD OCCUPANCY PERMIT SHALL BE OBTAINED FROM THE TOWN OF NEW TECUMSETH.
8. MNT CONSULTING GROUP ASSUMES NO LIABILITY FOR LEGAL OR SURVEY DATA.

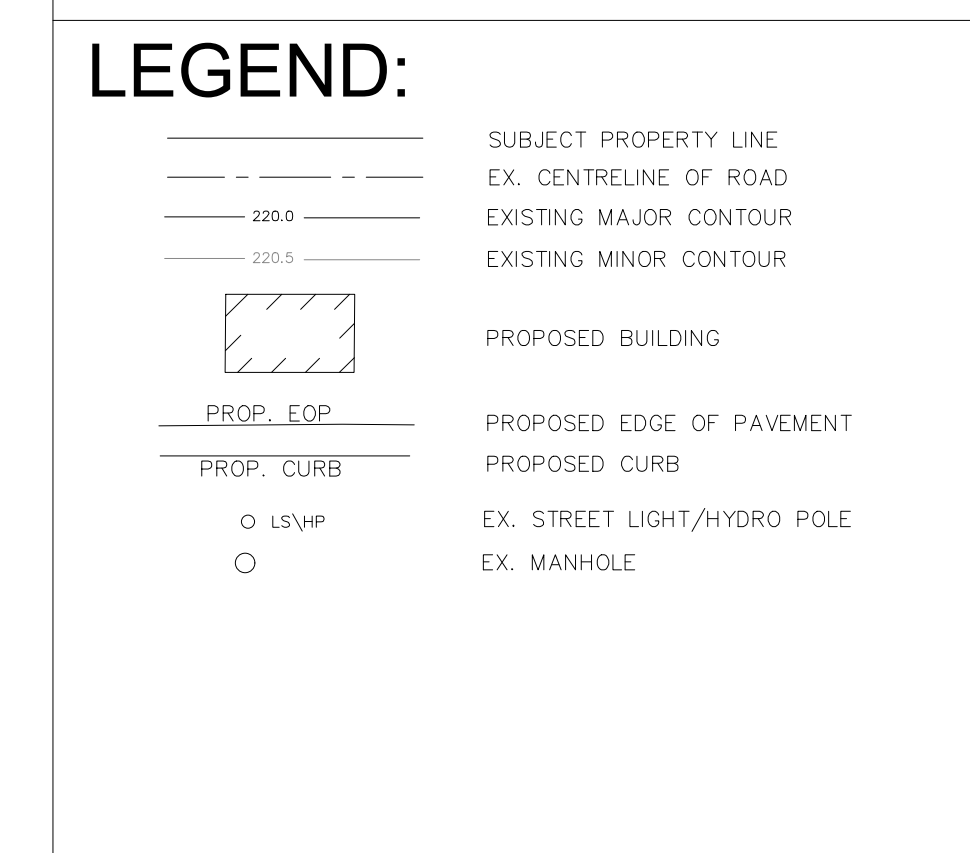

ITEM	DESCRIPTION	DATE	BY	APPRVD
1	MINOR VARIANCE SUPPORT	APR. 2/24	M.D.	M.D.

SCHEDULE OF REVISIONS

NO.	DESCRIPTION	DATE

ENGINEER'S SEAL

PROJECT: PHASE 1 - #24 DESJARDINS WAY
 BLOCK 8 - REGISTERED PLAN 65M-3819
 TOWN OF AURORA

TITLE: MINOR VARIANCE APPLICATION
 SITE PLAN

MNT Consulting Group Inc.,
 www.mntconsulting.ca
 info@mntconsulting.ca

DRAWN: GEMCAD	SCALE: 1:250	DWG. No.
DESIGNED: M.D.	DATE: MAR. 27/24	
CHECKED: M.D.		

MV-SP