



4 PROPOSED 3D VIEW 2



3 3D VIEW

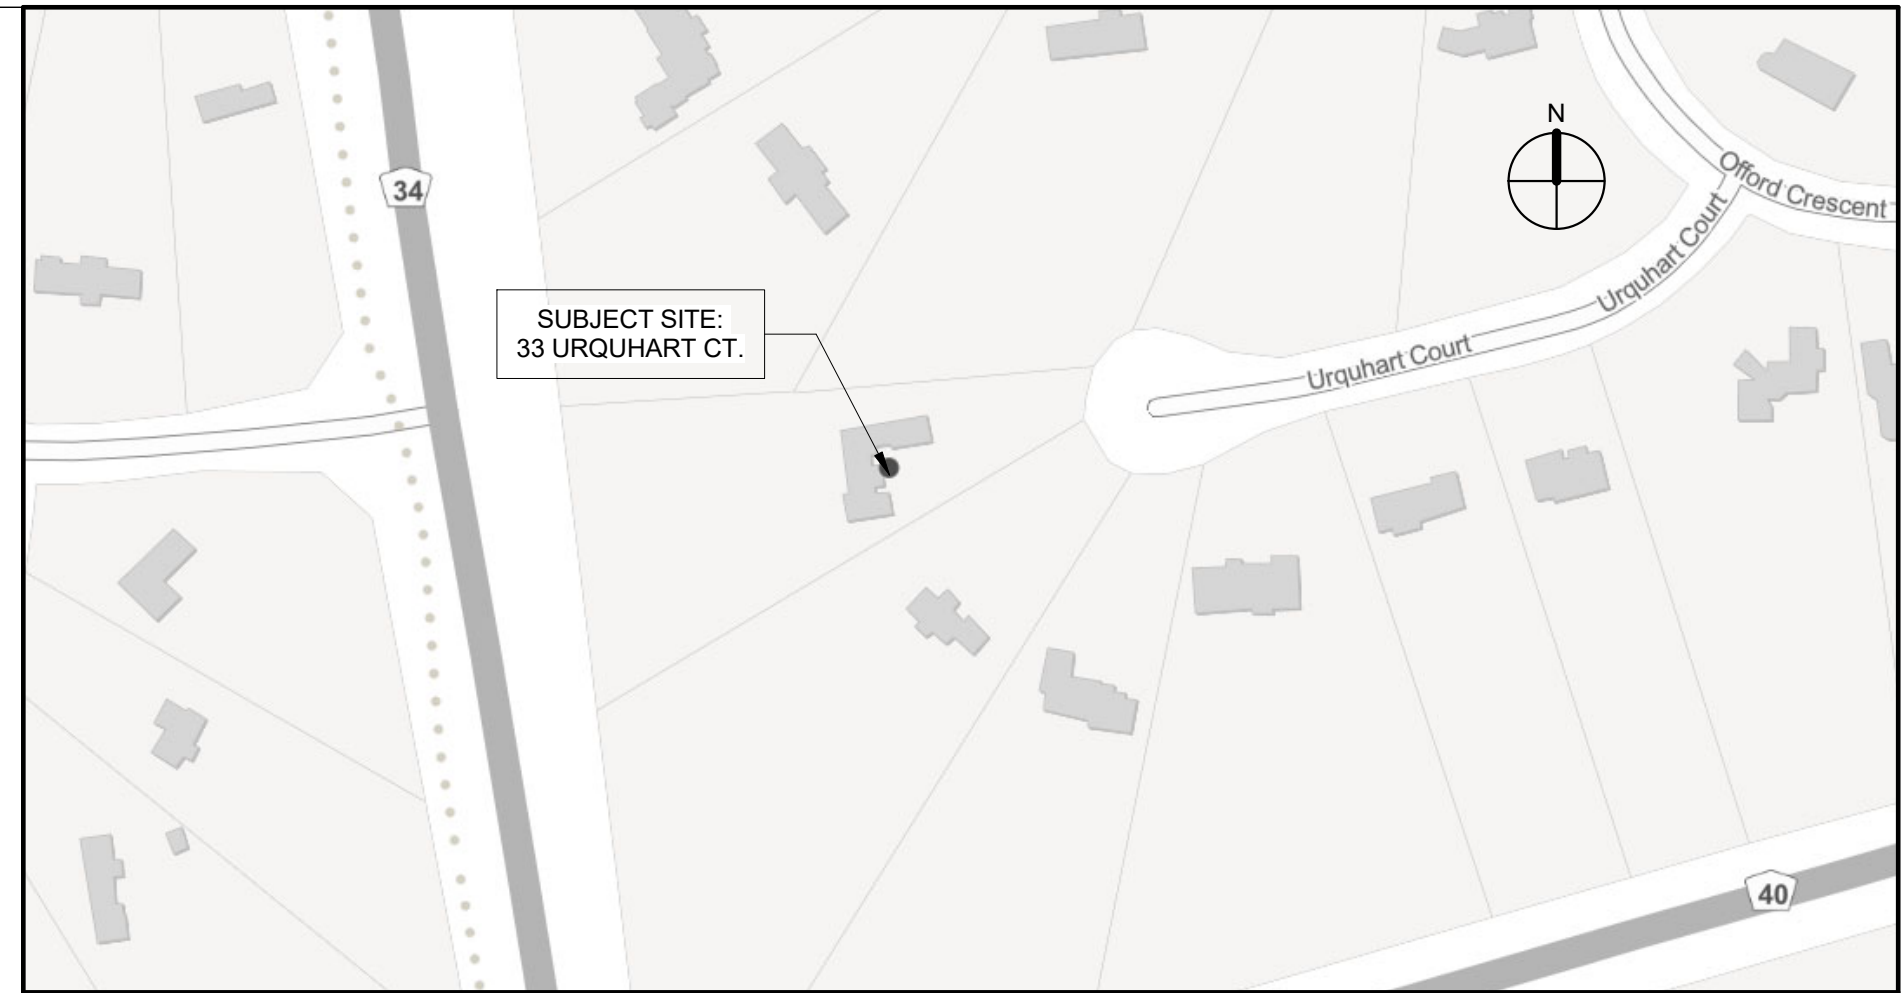

1 KEY PLAN
N.T.S

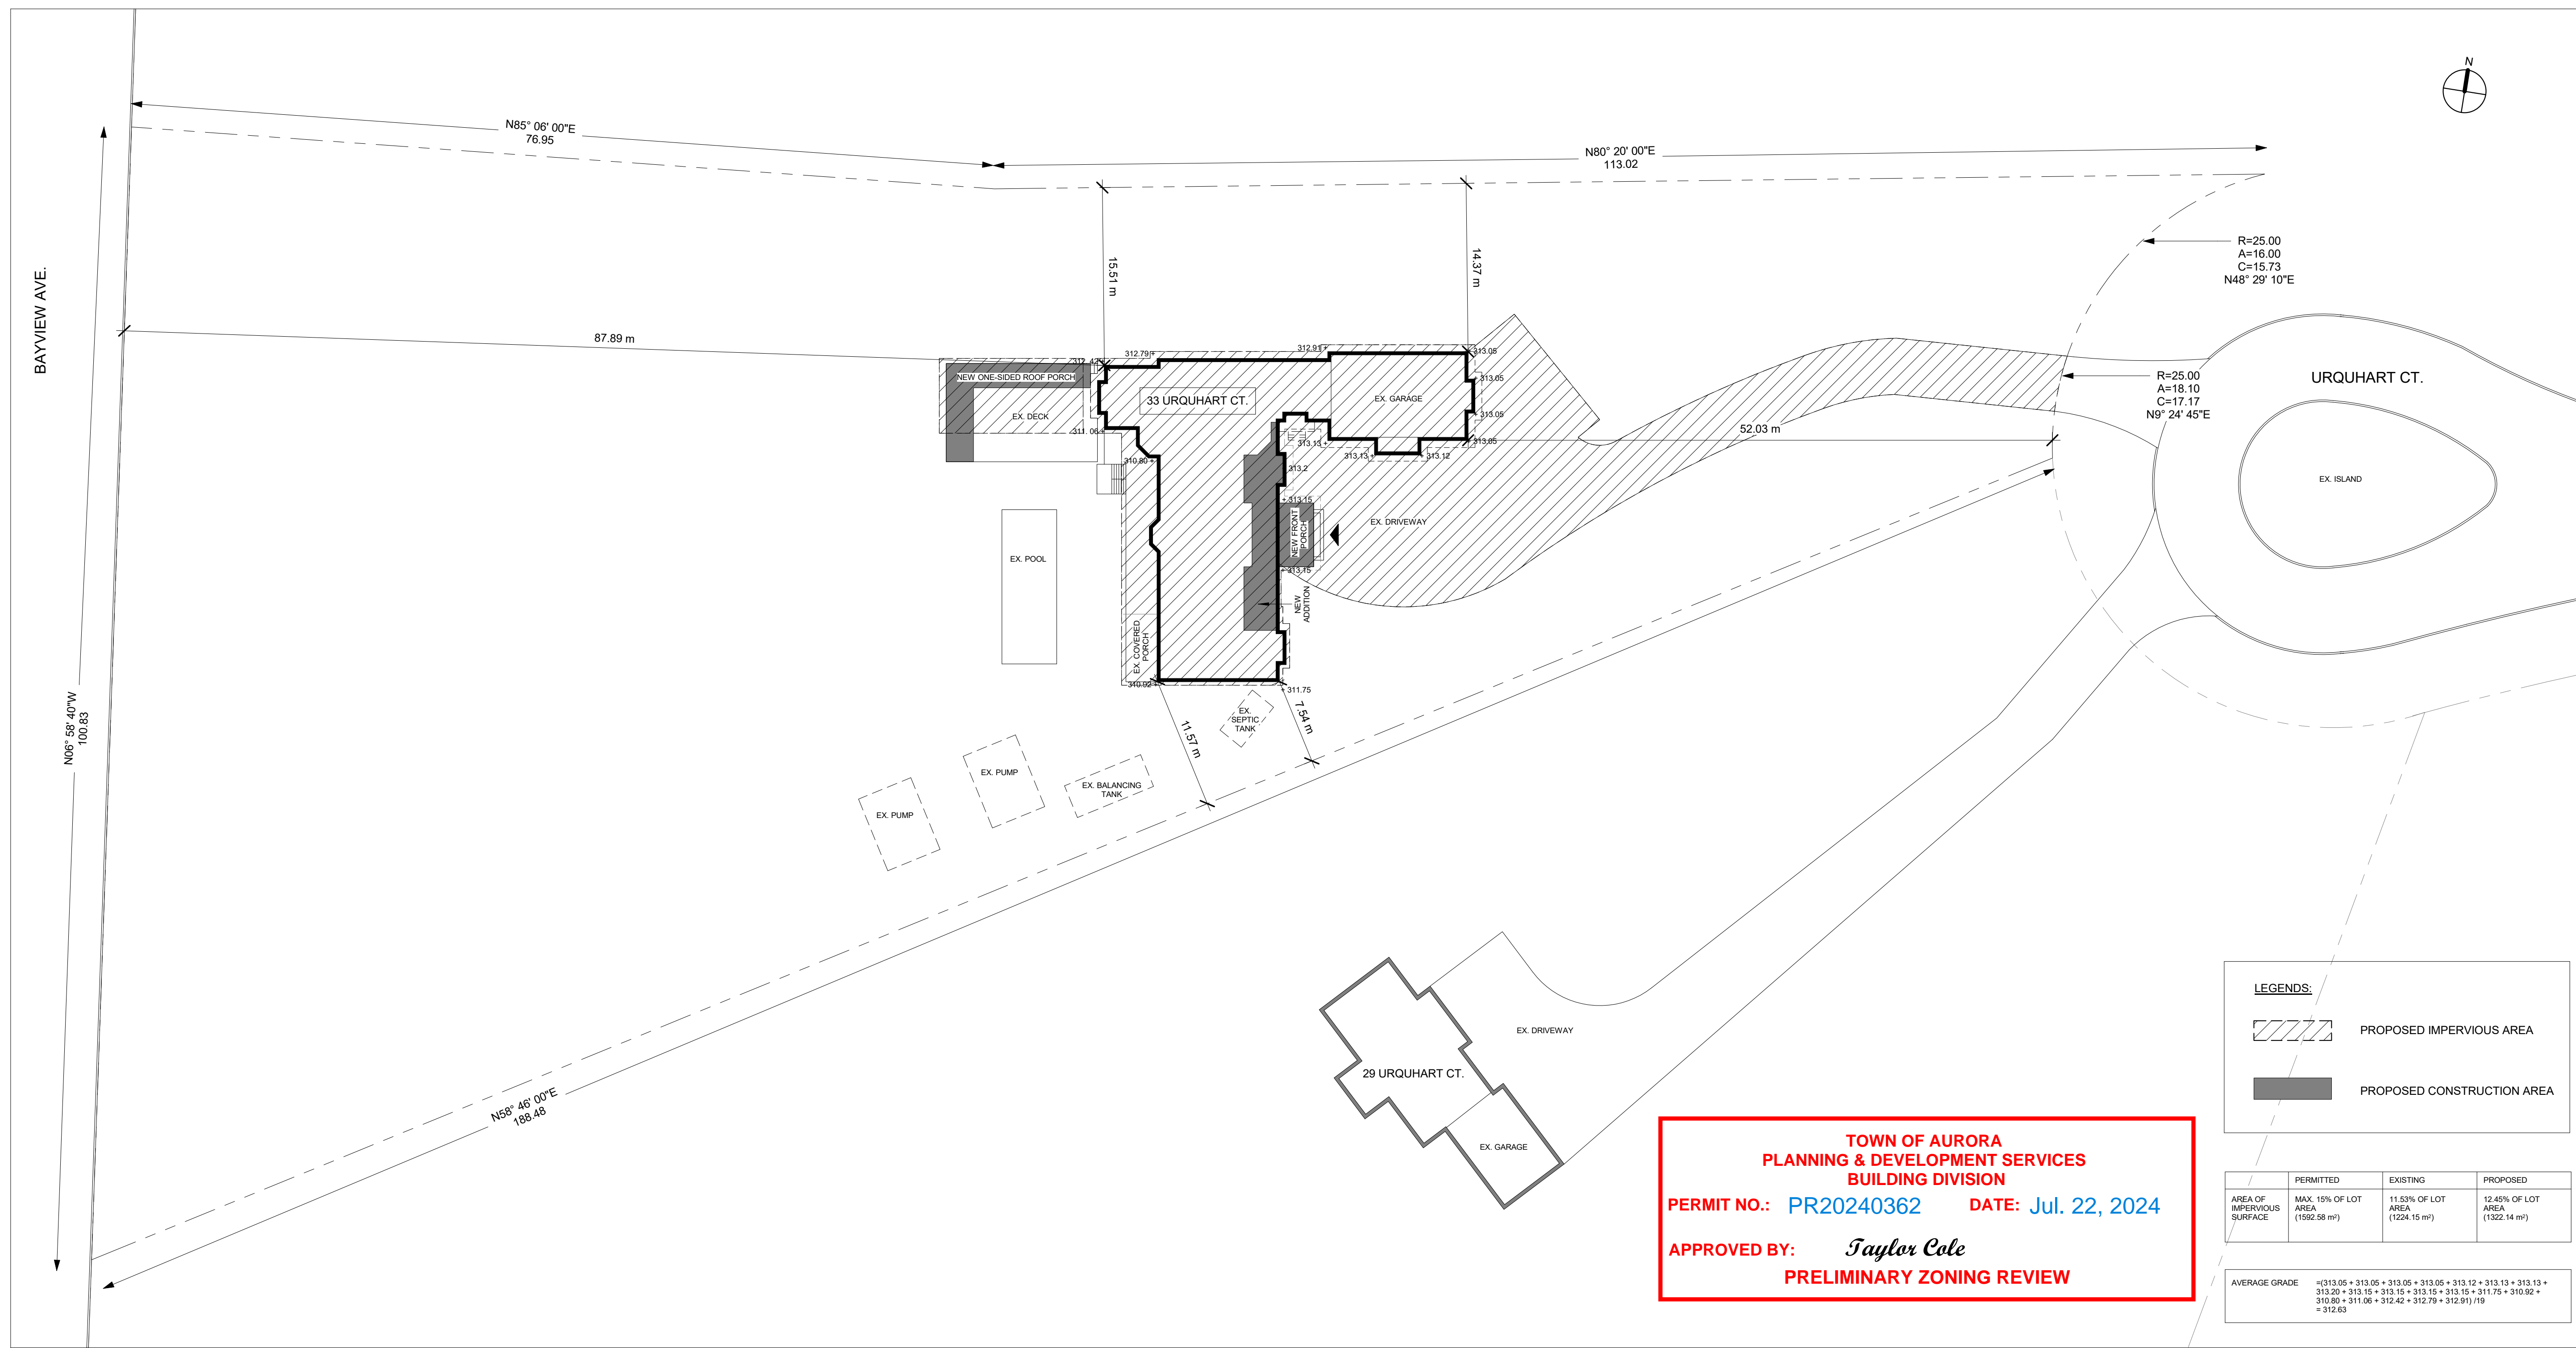

2 SITE PLAN
1=300

SITE DIAGRAM FOR REFERENCE ONLY

**TOWN OF AURORA
PLANNING & DEVELOPMENT SERVICES
BUILDING DIVISION**

PERMIT NO.: PR20240362 DATE: Jul. 22, 2024

APPROVED BY: *Taylor Cole*
PRELIMINARY ZONING REVIEW

LEGENDS:

	PROPOSED IMPERVIOUS AREA
	PROPOSED CONSTRUCTION AREA

AREA OF IMPERVIOUS SURFACE	PERMITTED	EXISTING	PROPOSED
	MAX. 15% OF LOT AREA (1592.58 m ²)	11.53% OF LOT AREA (1224.15 m ²)	12.45% OF LOT AREA (1322.14 m ²)

AVERAGE GRADE	=(313.05 + 313.05 + 313.05 + 313.05 + 313.12 + 313.13 + 313.13 + 313.15 + 313.15 + 313.15 + 313.15 + 311.75 + 310.92 + 310.80 + 311.06 + 312.42 + 312.79 + 312.91)/19 = 312.03
---------------	---

No.	Description	Date	By

PROPOSED ADDITION:
33 URQUHART CT
33 URQUHART CT., AURORA, ONTARIO



PRELIMINARY DESIGN

PRELIMINARY DESIGN


CONTRACTOR SHALL CHECK DIMENSIONS	
Drawn by	WF
Date	2024-02-07
Scale	As indicated
Project Number	24009
DRAWING NAME	SITE DIAGRAM

SHEET NUMBER
SD1

Copyright, Tai Architect, Inc. Duplication or reproduction by any means without the express written consent of Tai Architect, Inc. is a violation of Federal and International Law. The information contained on this document is the intellectual property of Tai Architect, Inc. and all rights therein are reserved.

C:\Users\wing\OneDrive\2024\24009 - 33 Urquhart Ct. Aurora\00 Revit & AutoCAD\24009 - 33 Urquhart - MV.rvt

Copyright TAI Architect Inc. Duplication or reproduction by any means without the express written consent of TAI Architect Inc. is a violation of Federal and International Law. The information contained on this document is the intellectual property of TAI Architect Inc. and all rights therein are reserved.

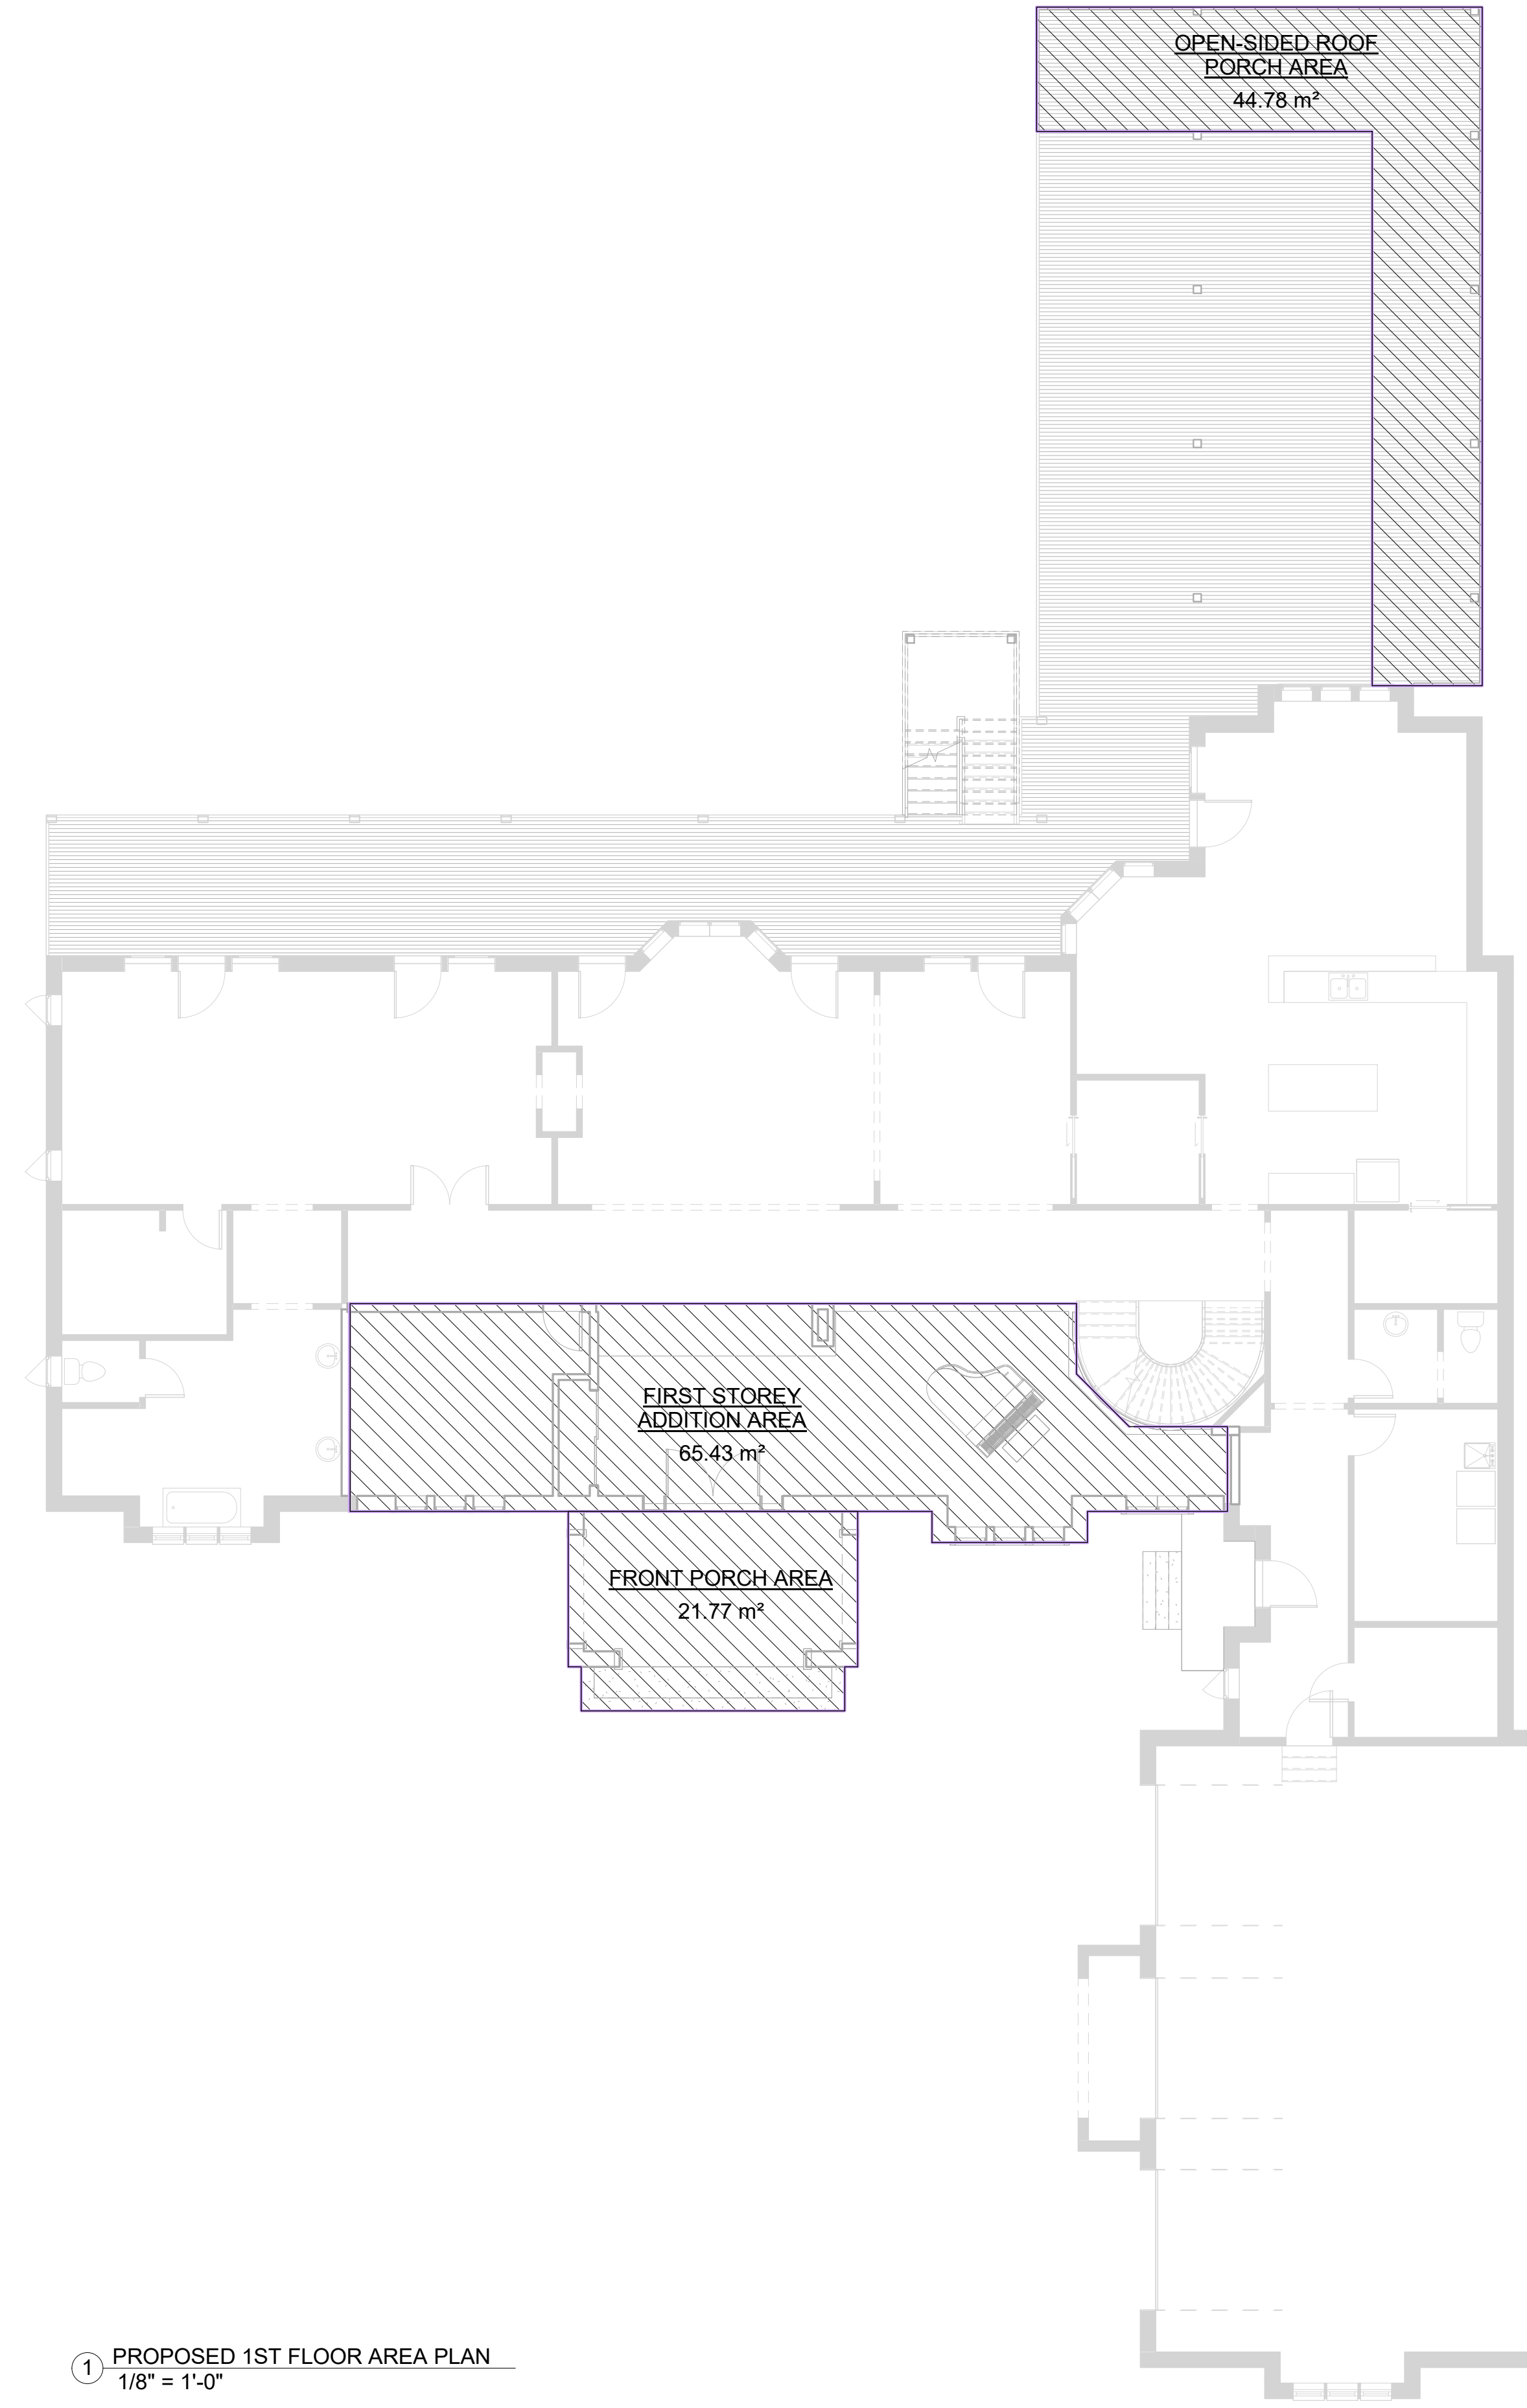

1 PROPOSED 1ST FLOOR AREA PLAN
1/8" = 1'-0"

PROPOSED AREA	
NAME	AREA
FIRST STOREY ADDITION AREA	65.43 m ²
FRONT PORCH AREA	21.77 m ²
OPEN-SIDED ROOF PORCH AREA	44.78 m ²
TOTAL	131.98 m ²

No.	Description	Date	By

PROPOSED ADDITION:
33 URQUHART CT
33 URQUHART CT., AURORA, ONTARIO




PRELIMINARY DESIGN

CONTRACTOR SHALL CHECK DIMENSIONS


Drawn by	WF
Date	2024-02-07
Scale	1/8" = 1'-0"
Project Number	24009

DRAWING NAME
PROPOSED AREA DIAGRAMS
SHEET NUMBER
SD2

C:\Users\wing\OneDrive\2024\24009 - 33 Urquhart Ctr Aurora\10 Revit & AutoCAD\24009 - 33 Urquhart - MV.rvt

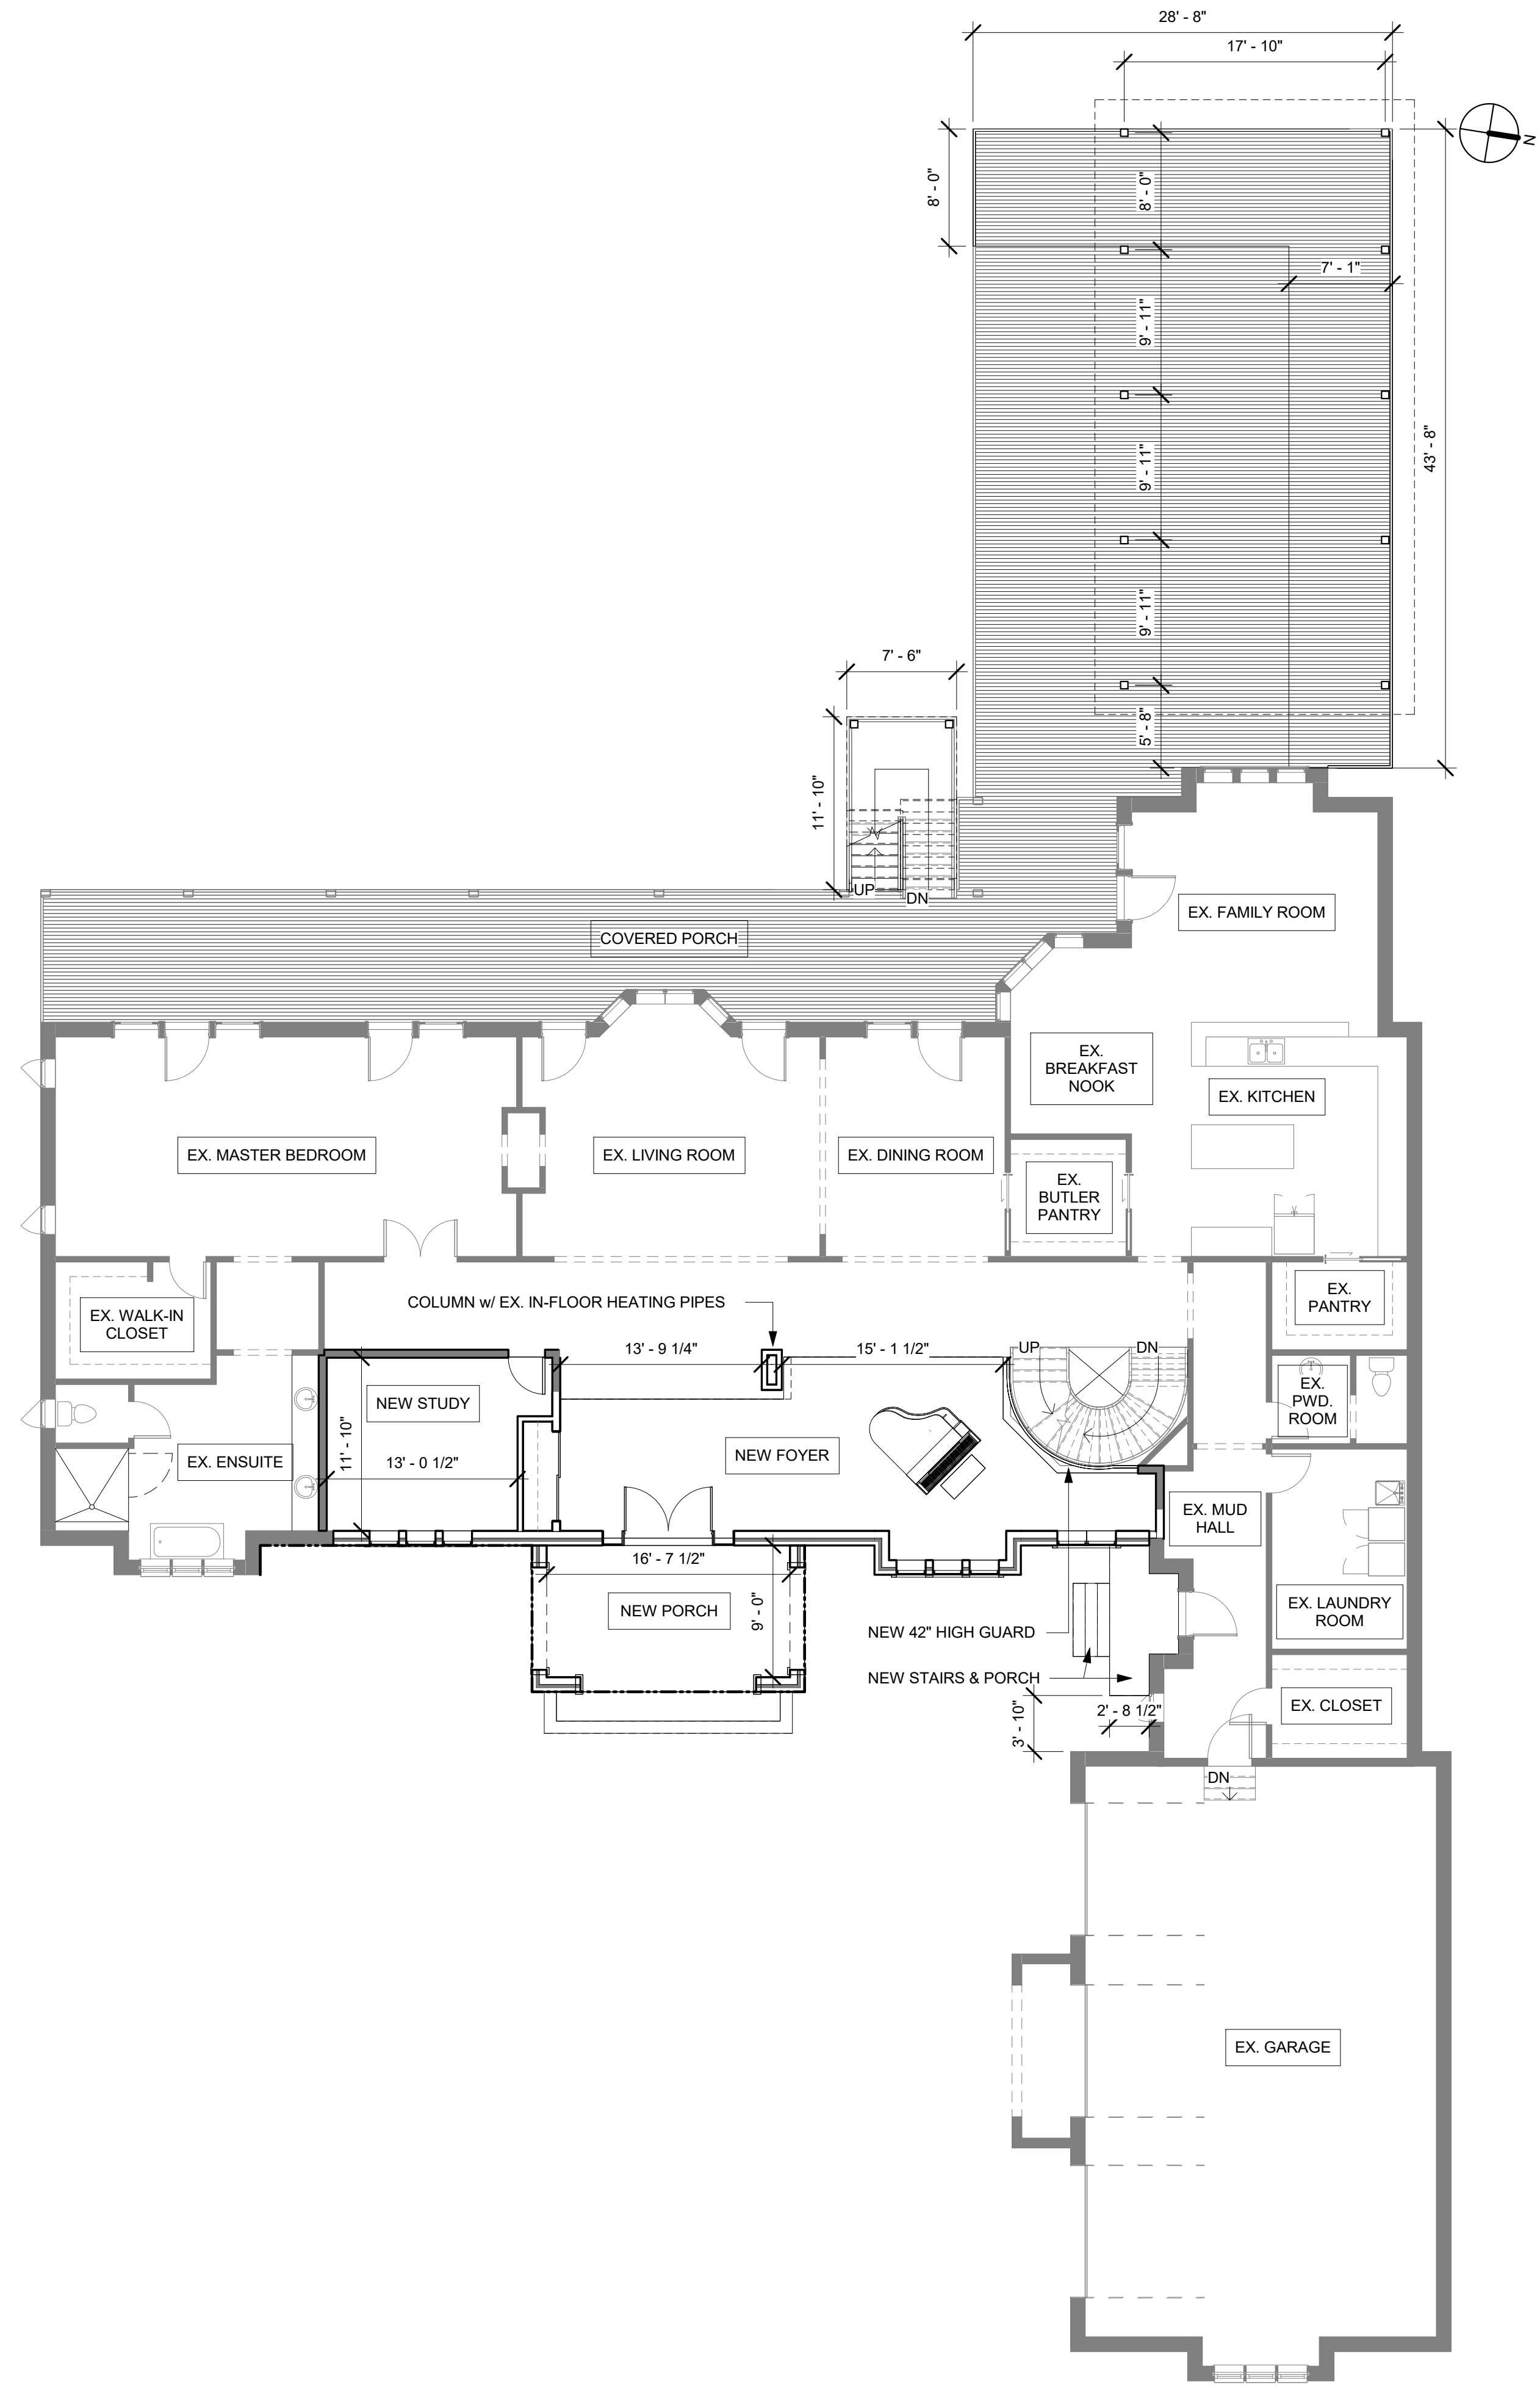

2 PROPOSED 1ST FLOOR PLAN
1/8" = 1'-0"

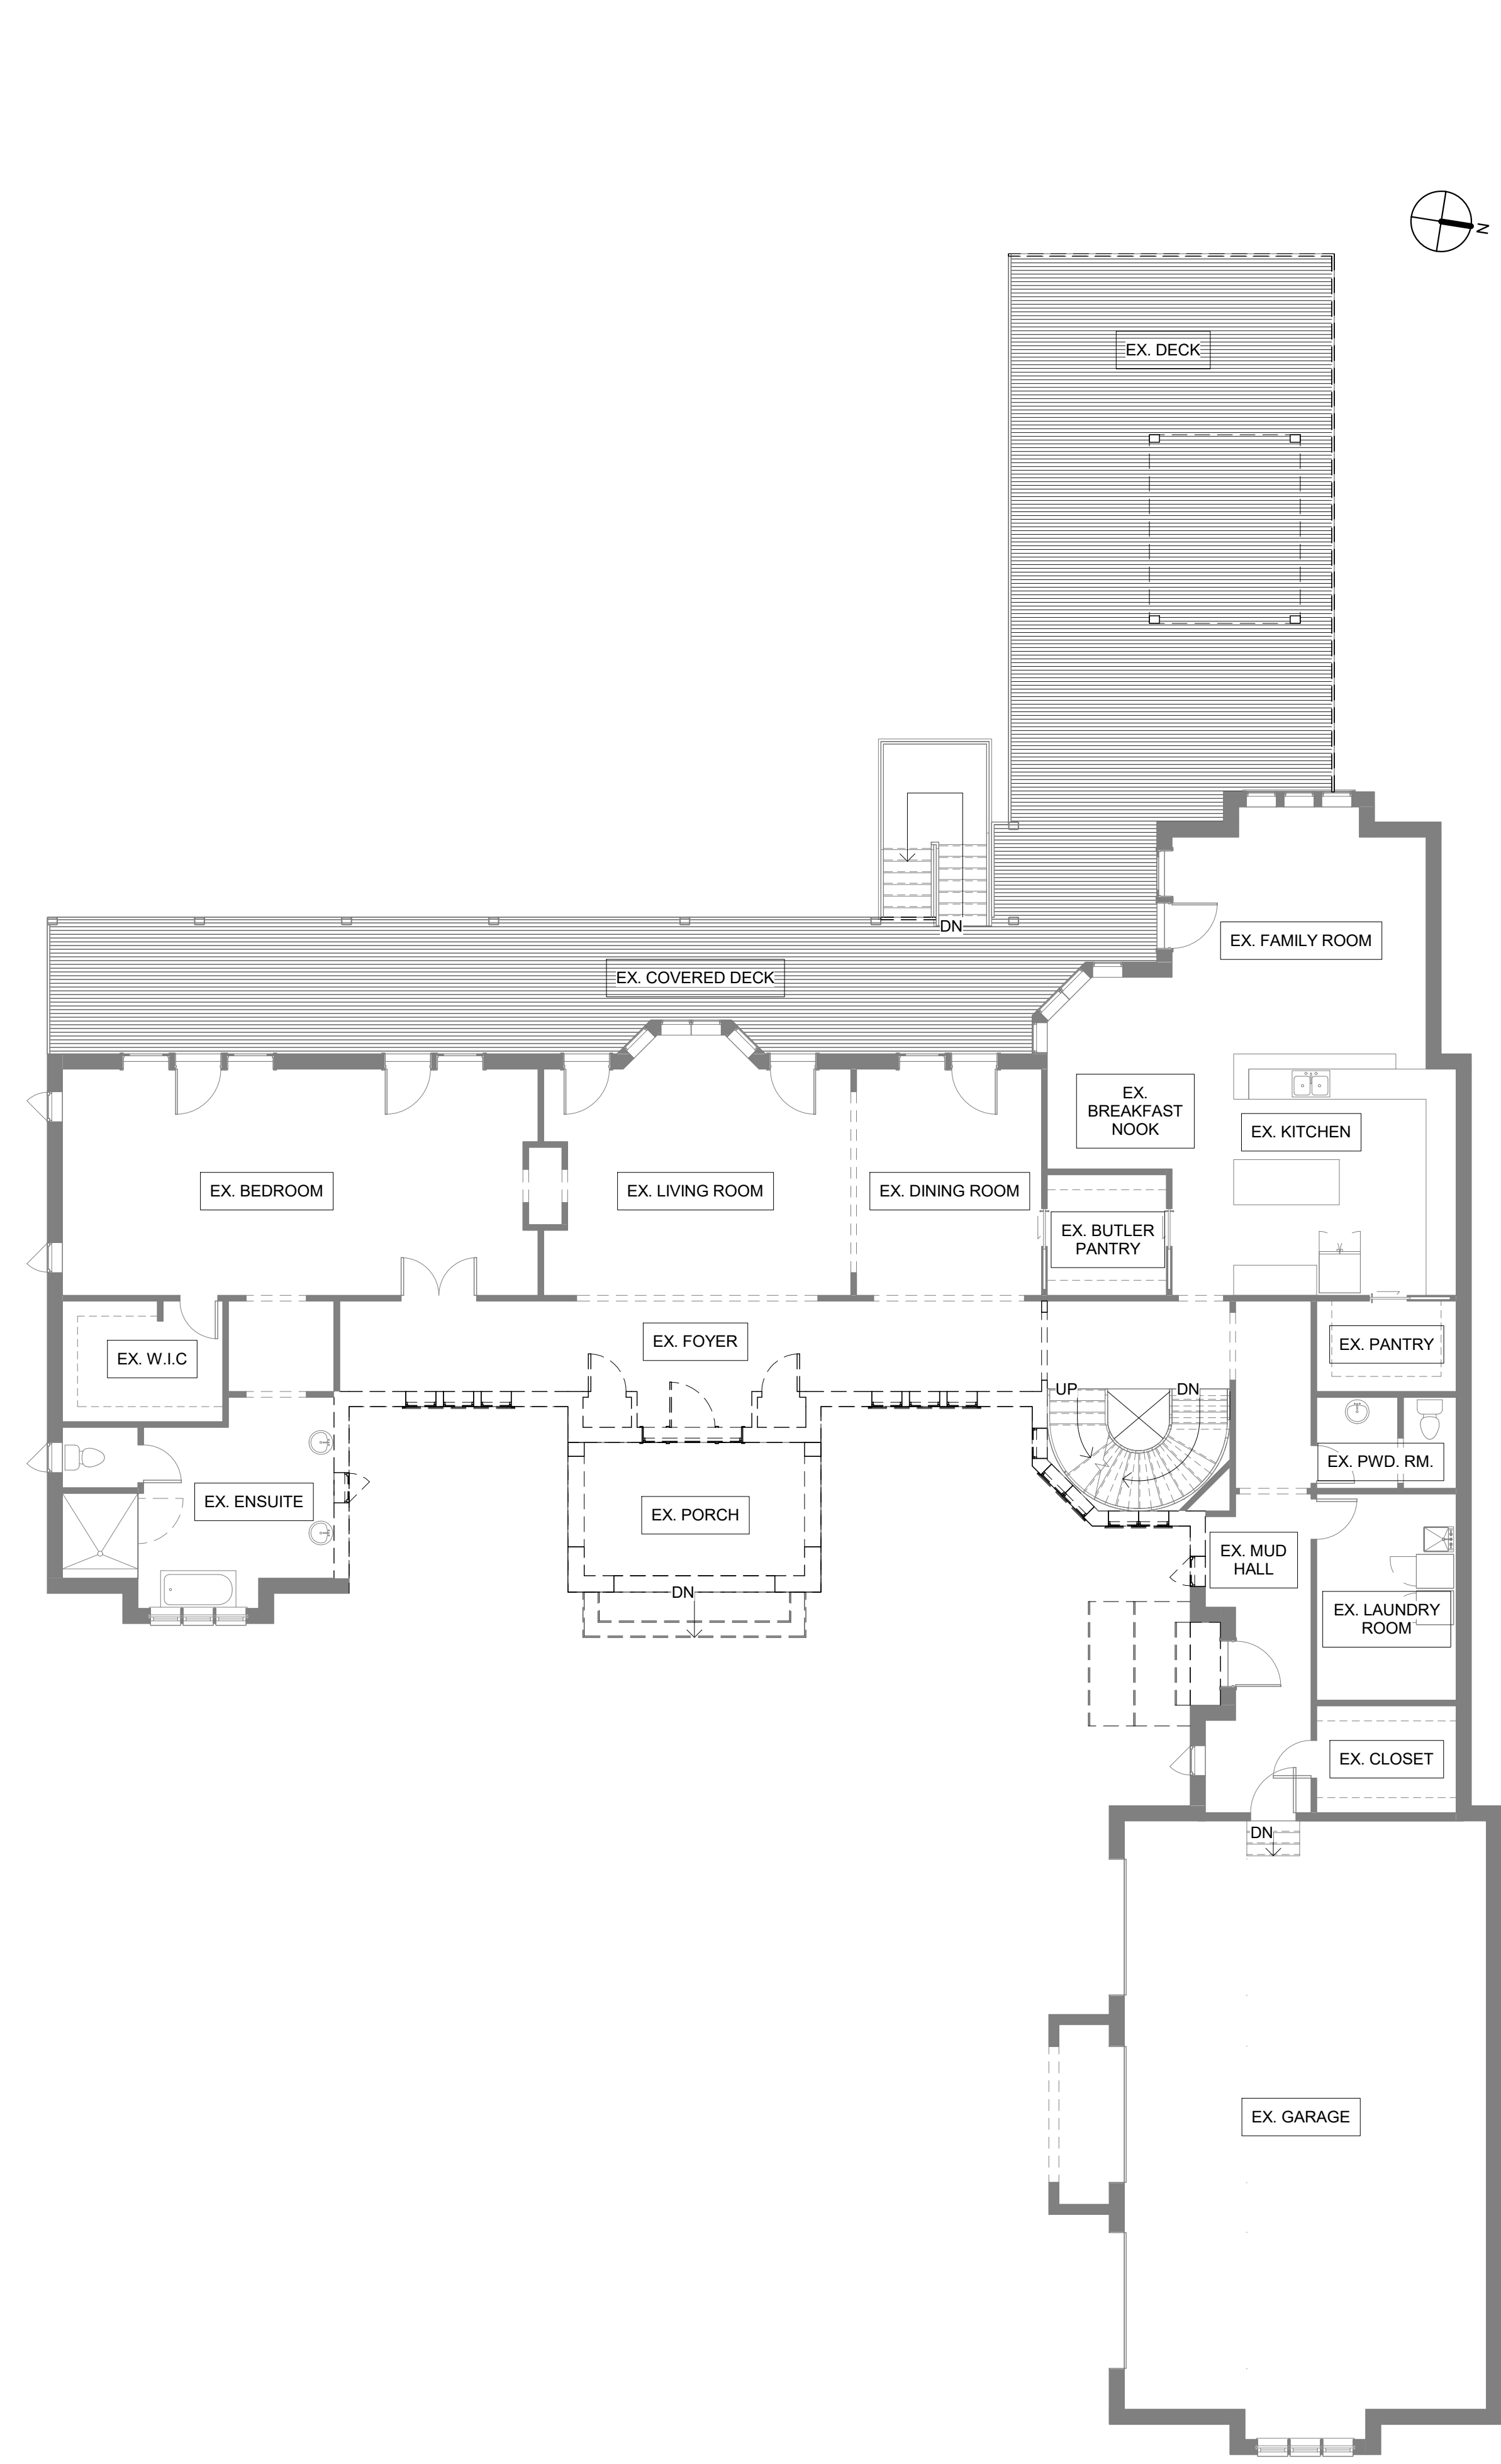

1 EXISTING 1ST FLOOR PLAN
1/8" = 1'-0"

Copyright TAI Architect Inc. Duplication or reproduction by any means without the express written consent of TAI Architect Inc. is a violation of Federal and International Law. The information contained on this document is the intellectual property of TAI Architect Inc. and all rights therein are reserved.

No.	Description	Date	By

PROPOSED ADDITION:
33 URQUHART CT
33 URQUHART CT., AURORA, ONTARIO



PRELIMINARY DESIGN

CONTRACTOR SHALL CHECK DIMENSIONS
Drawn by: **WF**
Date: **2024-02-07**
Scale: **1/8" = 1'-0"**
Project Number: **24009**

DRAWING NAME: **1ST FLOOR PLAN**
SHEET NUMBER: **A1.1**

C:\Users\wing\OneDrive\2024\24009 - 33 Urquhart Crt. Aurora\10 Revit & AutoCAD\24009 - 33 Urquhart - MV.rvt


Copyright TAI Architect Inc. Duplication or reproduction by any means without the express written consent of TAI Architect Inc. is a violation of Federal and International Law. The information contained on this document is the intellectual property of TAI Architect Inc. and all rights therein are reserved.



3 EXISTING WEST ELEVATION
1/8" = 1'-0"



5 EXISTING EAST ELEVATION
1/8" = 1'-0"

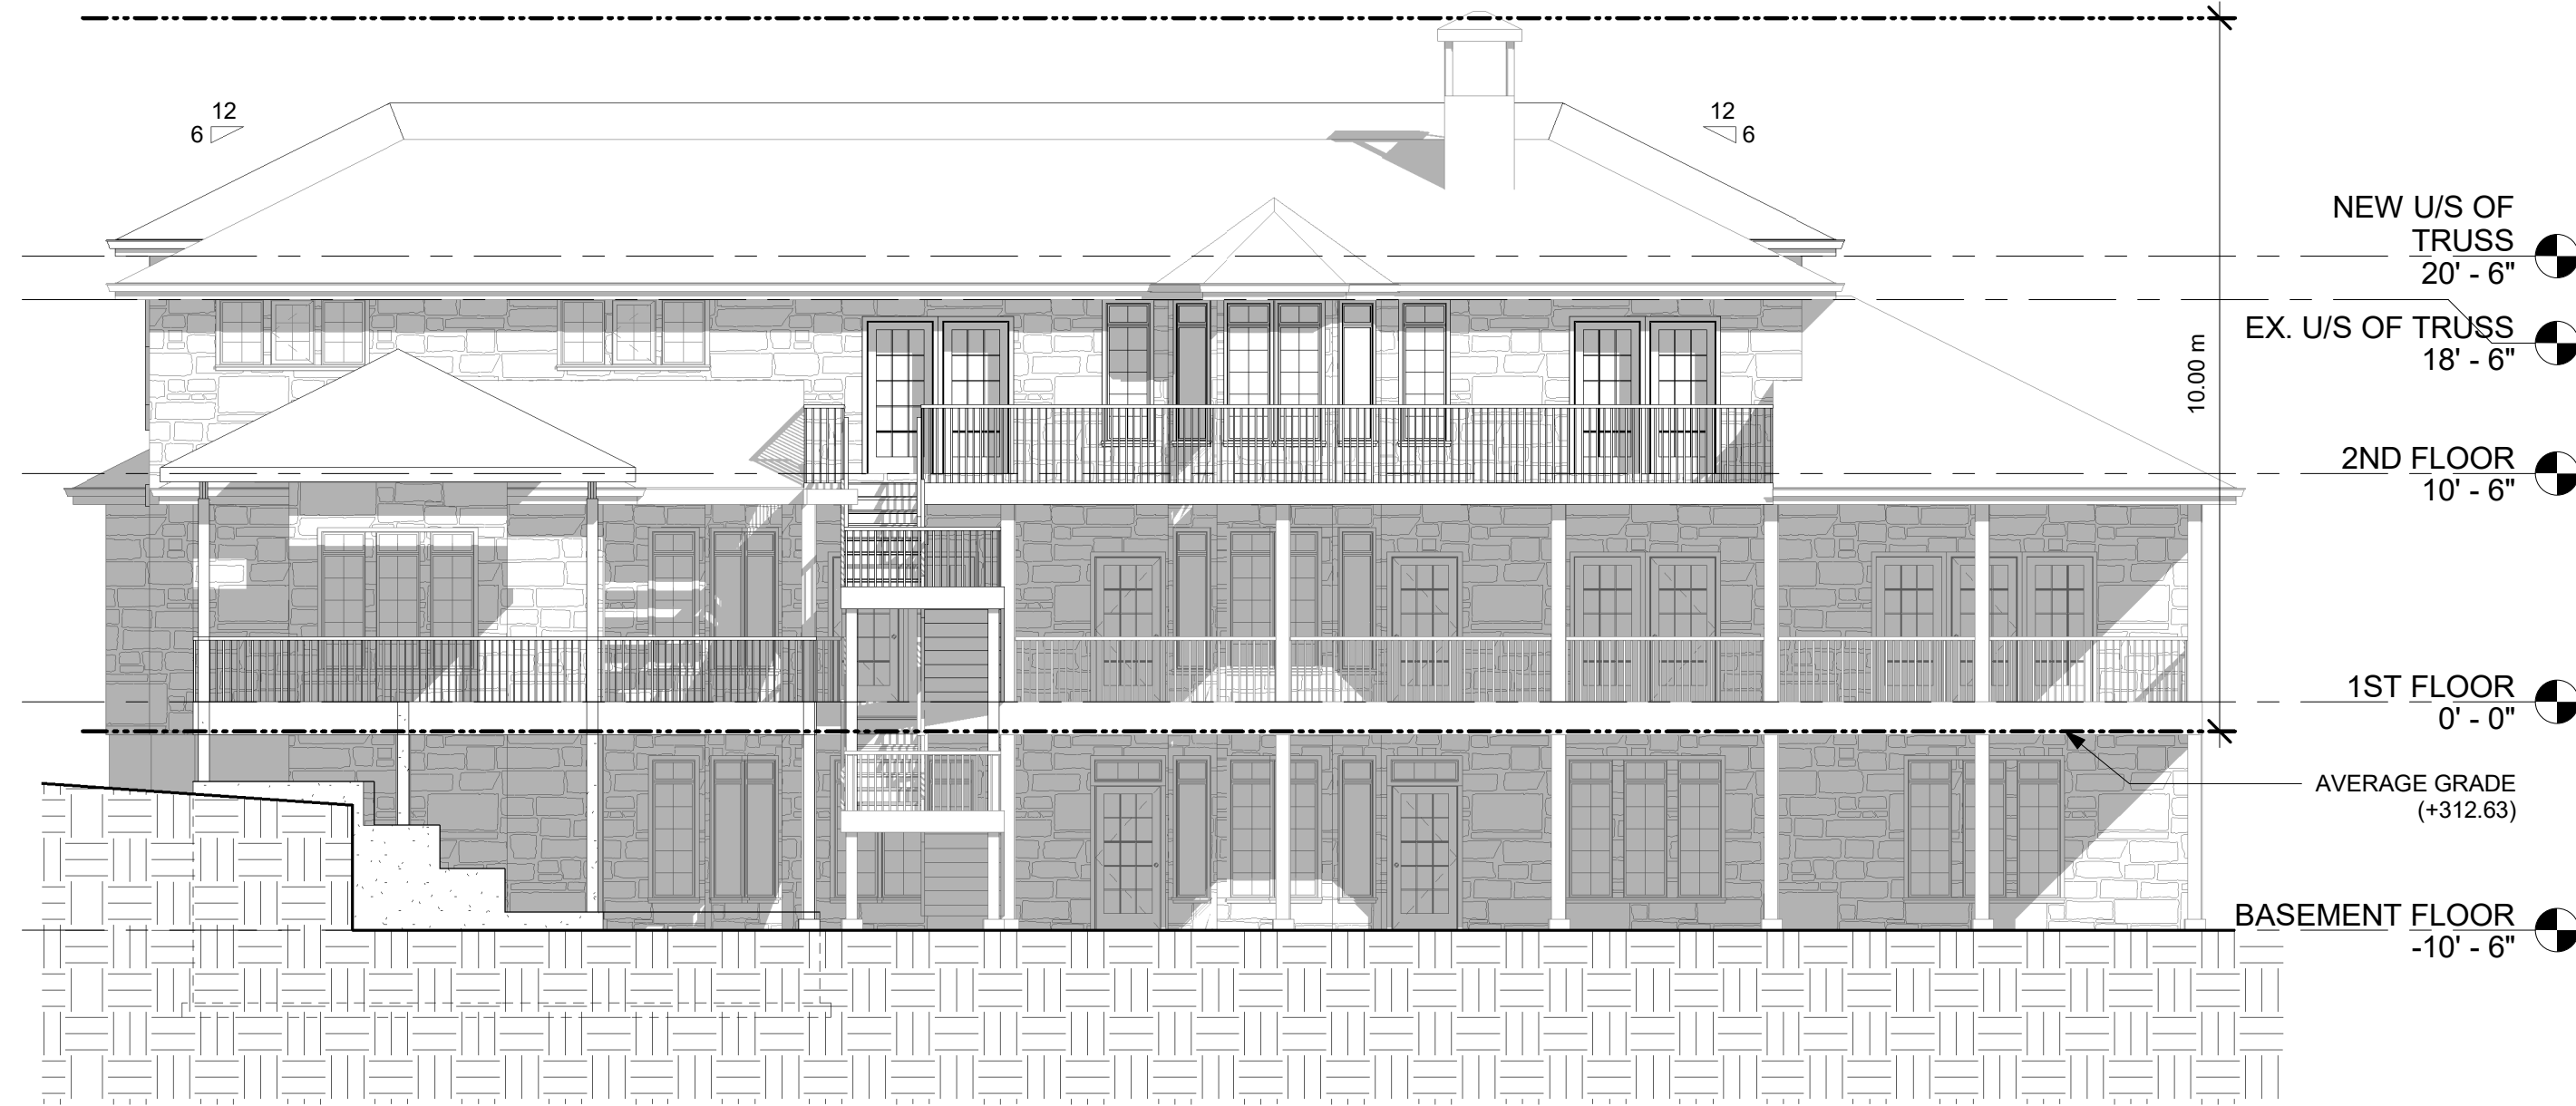

4 PROPOSED WEST ELEVATION
1/8" = 1'-0"





1 PROPOSED EAST ELEVATION (FRONT)
1/8" = 1'-0"



2 PROPOSED PART EAST ELEVATION
1/8" = 1'-0"

No.	Description	Date	By

PROPOSED ADDITION:
33 URQUHART CT
33 URQUHART CT., AURORA, ONTARIO

  


PRELIMINARY DESIGN

CONTRACTOR SHALL CHECK DIMENSIONS
Drawn by: **WF**
Date: **2024-02-07**
Scale: **1/8" = 1'-0"**
Project Number: **24009**


DRAWING NAME: **ELEVATIONS**
SHEET NUMBER: **A2.1**

C:\Users\wing\OneDrive\2024\24009 - 33 Urquhart Ctr. Aurora\00 Revit & AutoCAD\24009 - 33 Urquhart - MV.rvt 2024-07-17 4:28:56 PM

Copyright: Tai Architect Inc. Duplication or reproduction by any means without the express written consent of Tai Architect Inc. is a violation of Federal and International Law. The information contained on this document is the intellectual property of Tai Architect Inc. and all rights therein are reserved.

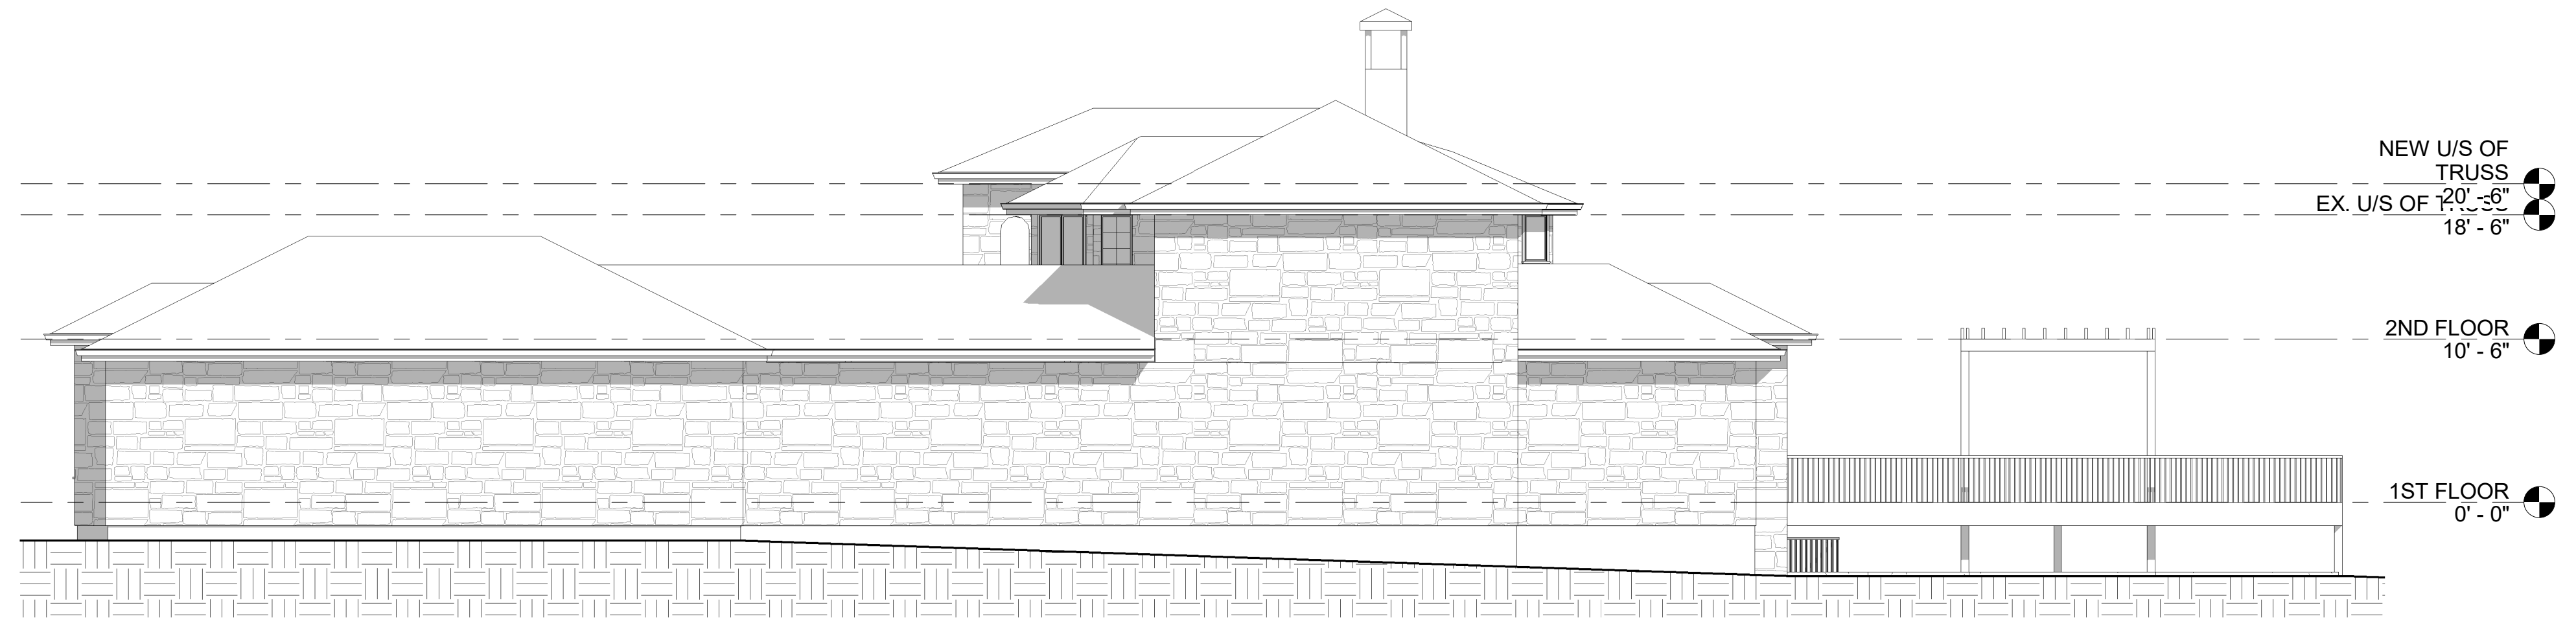


③ EXISTING NORTH ELEVATION
1/8" = 1'-0"

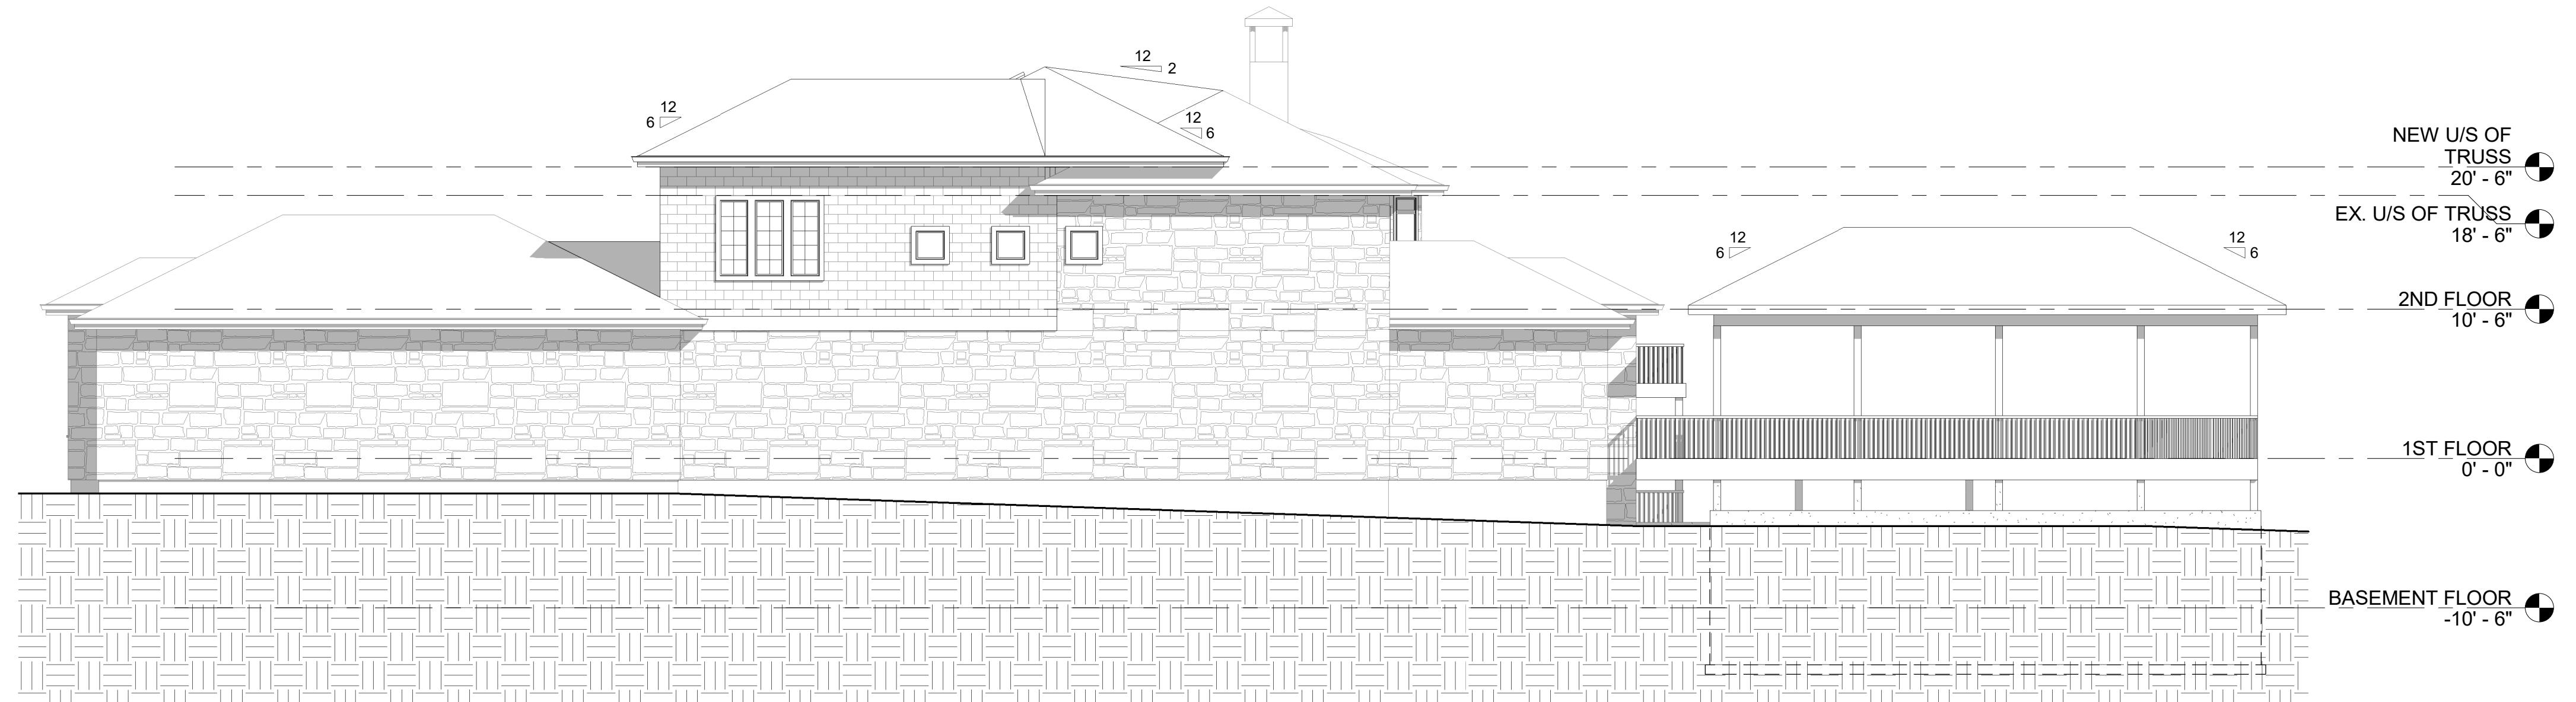

① PROPOSED NORTH ELEVATION
1/8" = 1'-0"

No.	Description	Date	By

PROPOSED ADDITION:
33 URQUHART CT
33 URQUHART CT., AURORA, ONTARIO

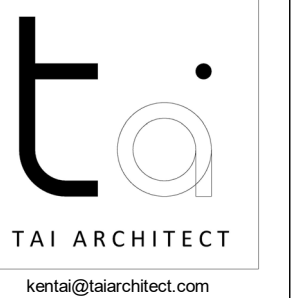

C:\Users\wing\OneDrive\2024\24009 - 33 Urquhart Cr. Aurora\00 Revit & AutoCAD\24009 - 33 Urquhart - MV.rvt

PRELIMINARY DESIGN

CONTRACTOR SHALL CHECK DIMENSIONS


Drawn by	WF
Date	2024-02-07
Scale	1/8" = 1'-0"
Project Number	24009

DRAWING NAME
ELEVATIONS


SHEET NUMBER
A2.2



1 EXISTING SOUTH ELEVATION
1/8" = 1'-0"

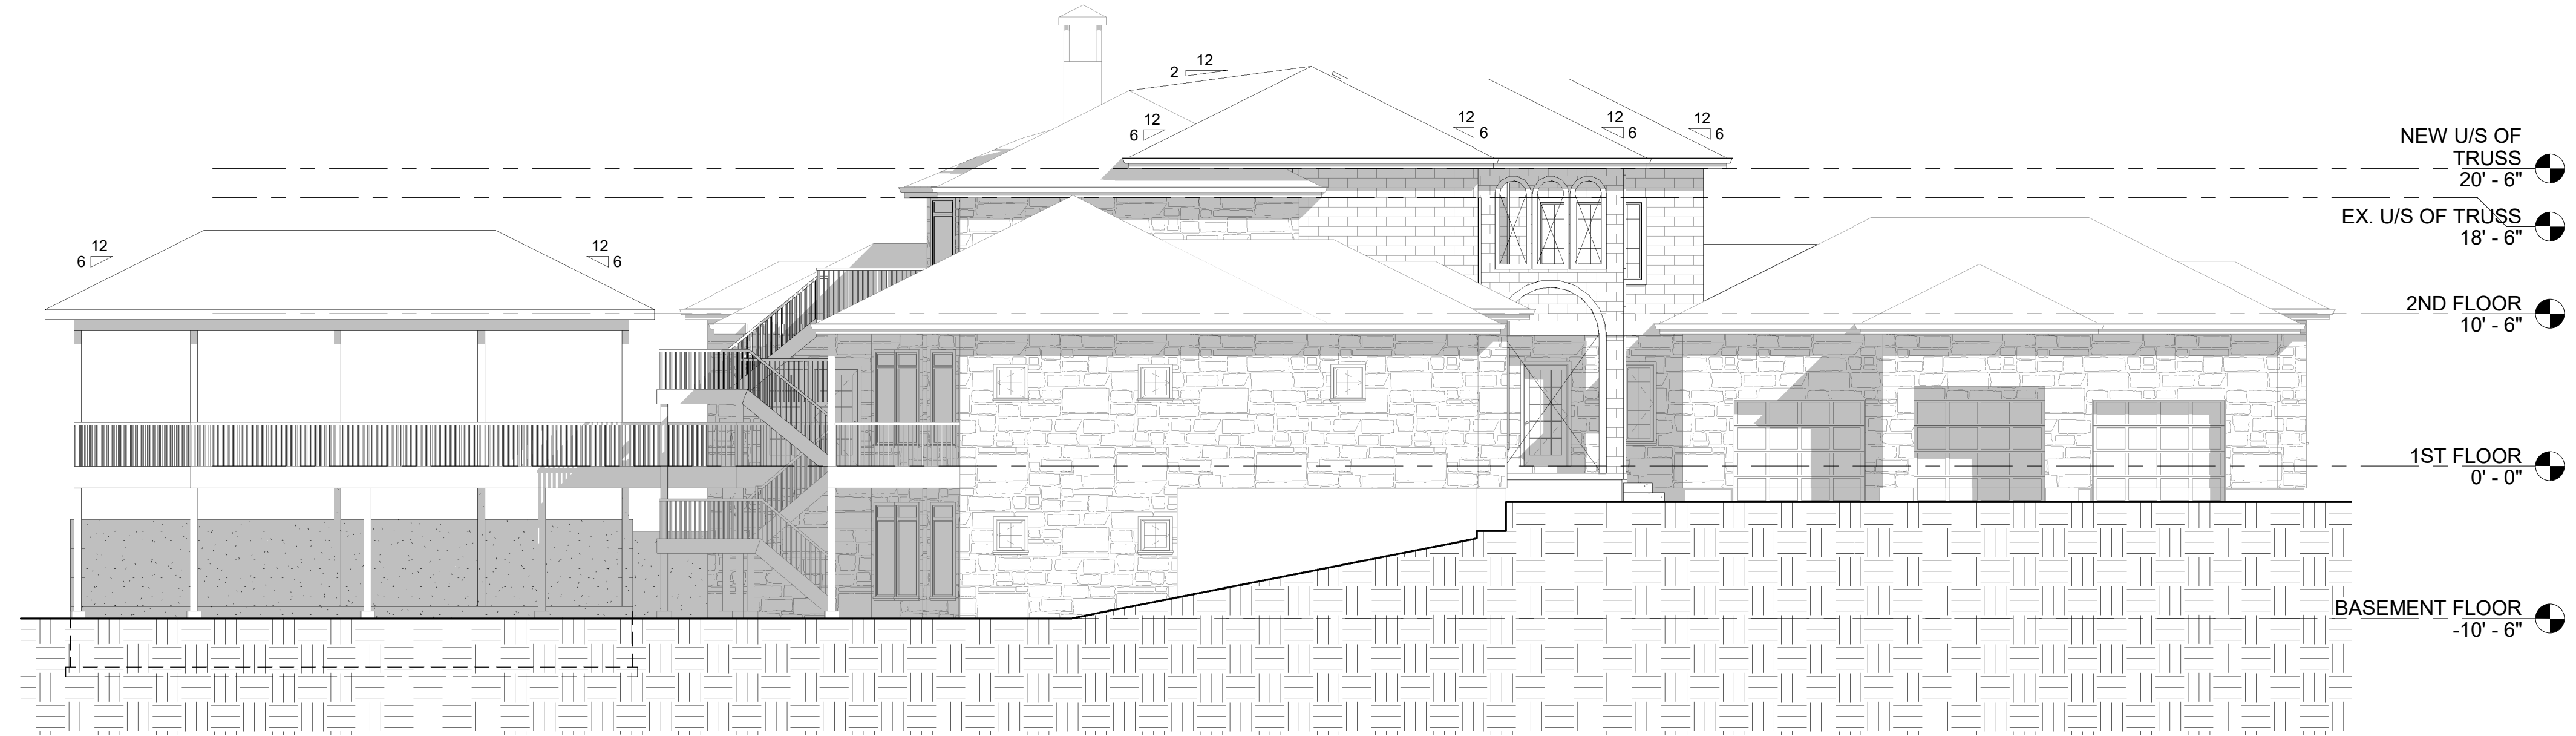

2 PROPOSED SOUTH ELEVATION
1/8" = 1'-0"

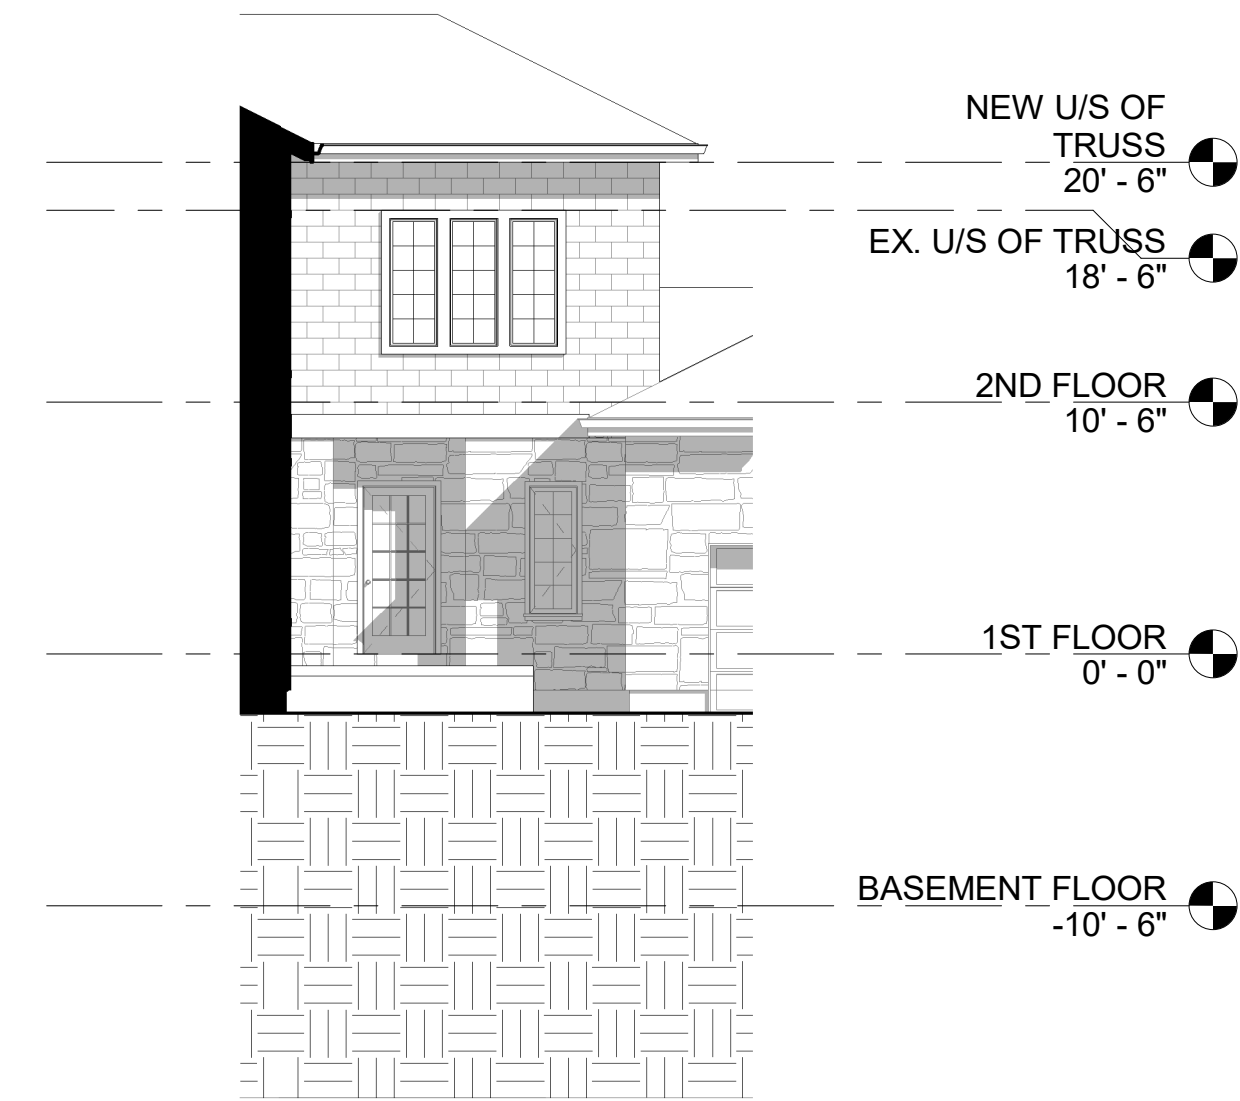

3 PROPOSED PART SOUTH ELEVATION
1/8" = 1'-0"

Copyright Tai Architect Inc. Duplication or reproduction by any means without the express written consent of Tai Architect Inc. is a violation of Federal and International Law. The information contained on this document is the intellectual property of Tai Architect Inc. and all rights therein are reserved.

No.	Description	Date	By

PROPOSED ADDITION:
33 URQUHART CT
33 URQUHART CT., AURORA, ONTARIO



PRELIMINARY DESIGN

CONTRACTOR SHALL CHECK DIMENSIONS
Drawn by **WF**
Date **2024-02-07**
Scale **1/8" = 1'-0"**
Project Number **24009**


DRAWING NAME

ELEVATIONS


SHEET NUMBER
A2.3

2024-07-17 4:29:05 PM C:\Users\wing\OneDrive\2024\24009 - 33 Urquhart Cr. Aurora\00 Revit & AutoCAD\24009 - 33 Urquhart - MV.rvt

Copyright Tai Architect Inc. Duplication or reproduction by any means without the express written consent of Tai Architect Inc. is a violation of Federal and International Law. The information contained on this document is the intellectual property of Tai Architect Inc. and all rights therein are reserved.

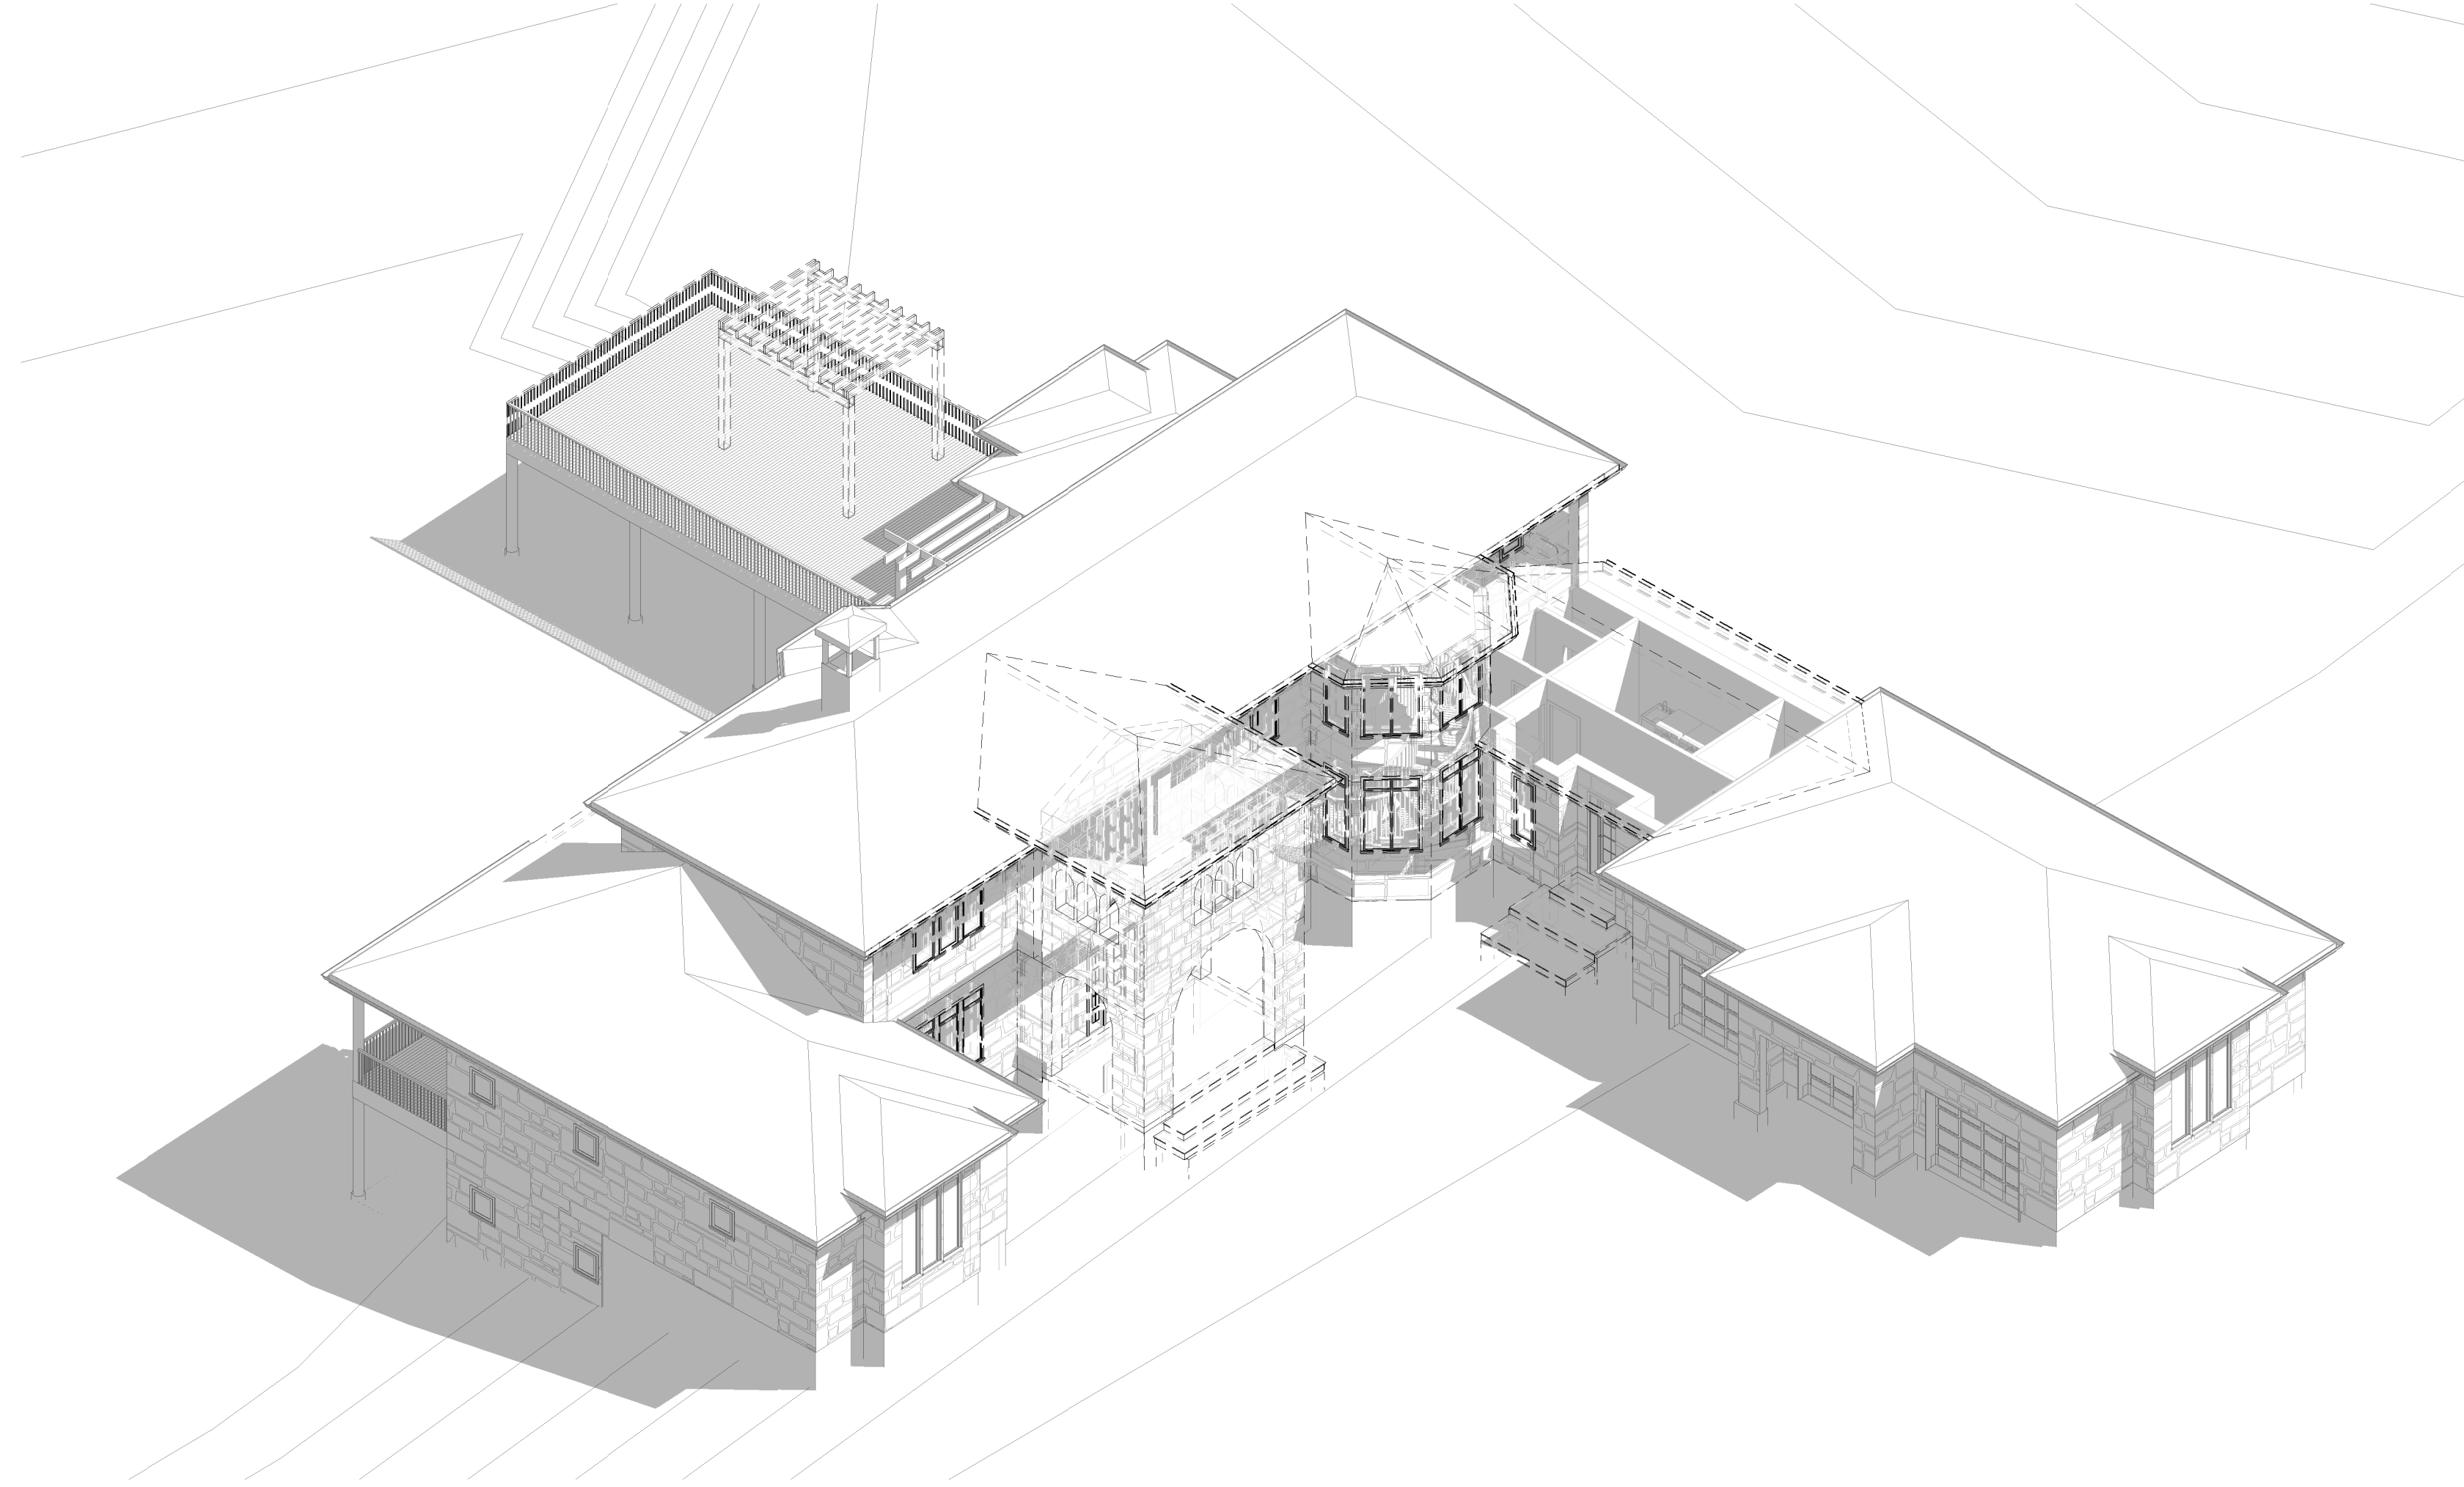

① EXISTING 3D VIEW

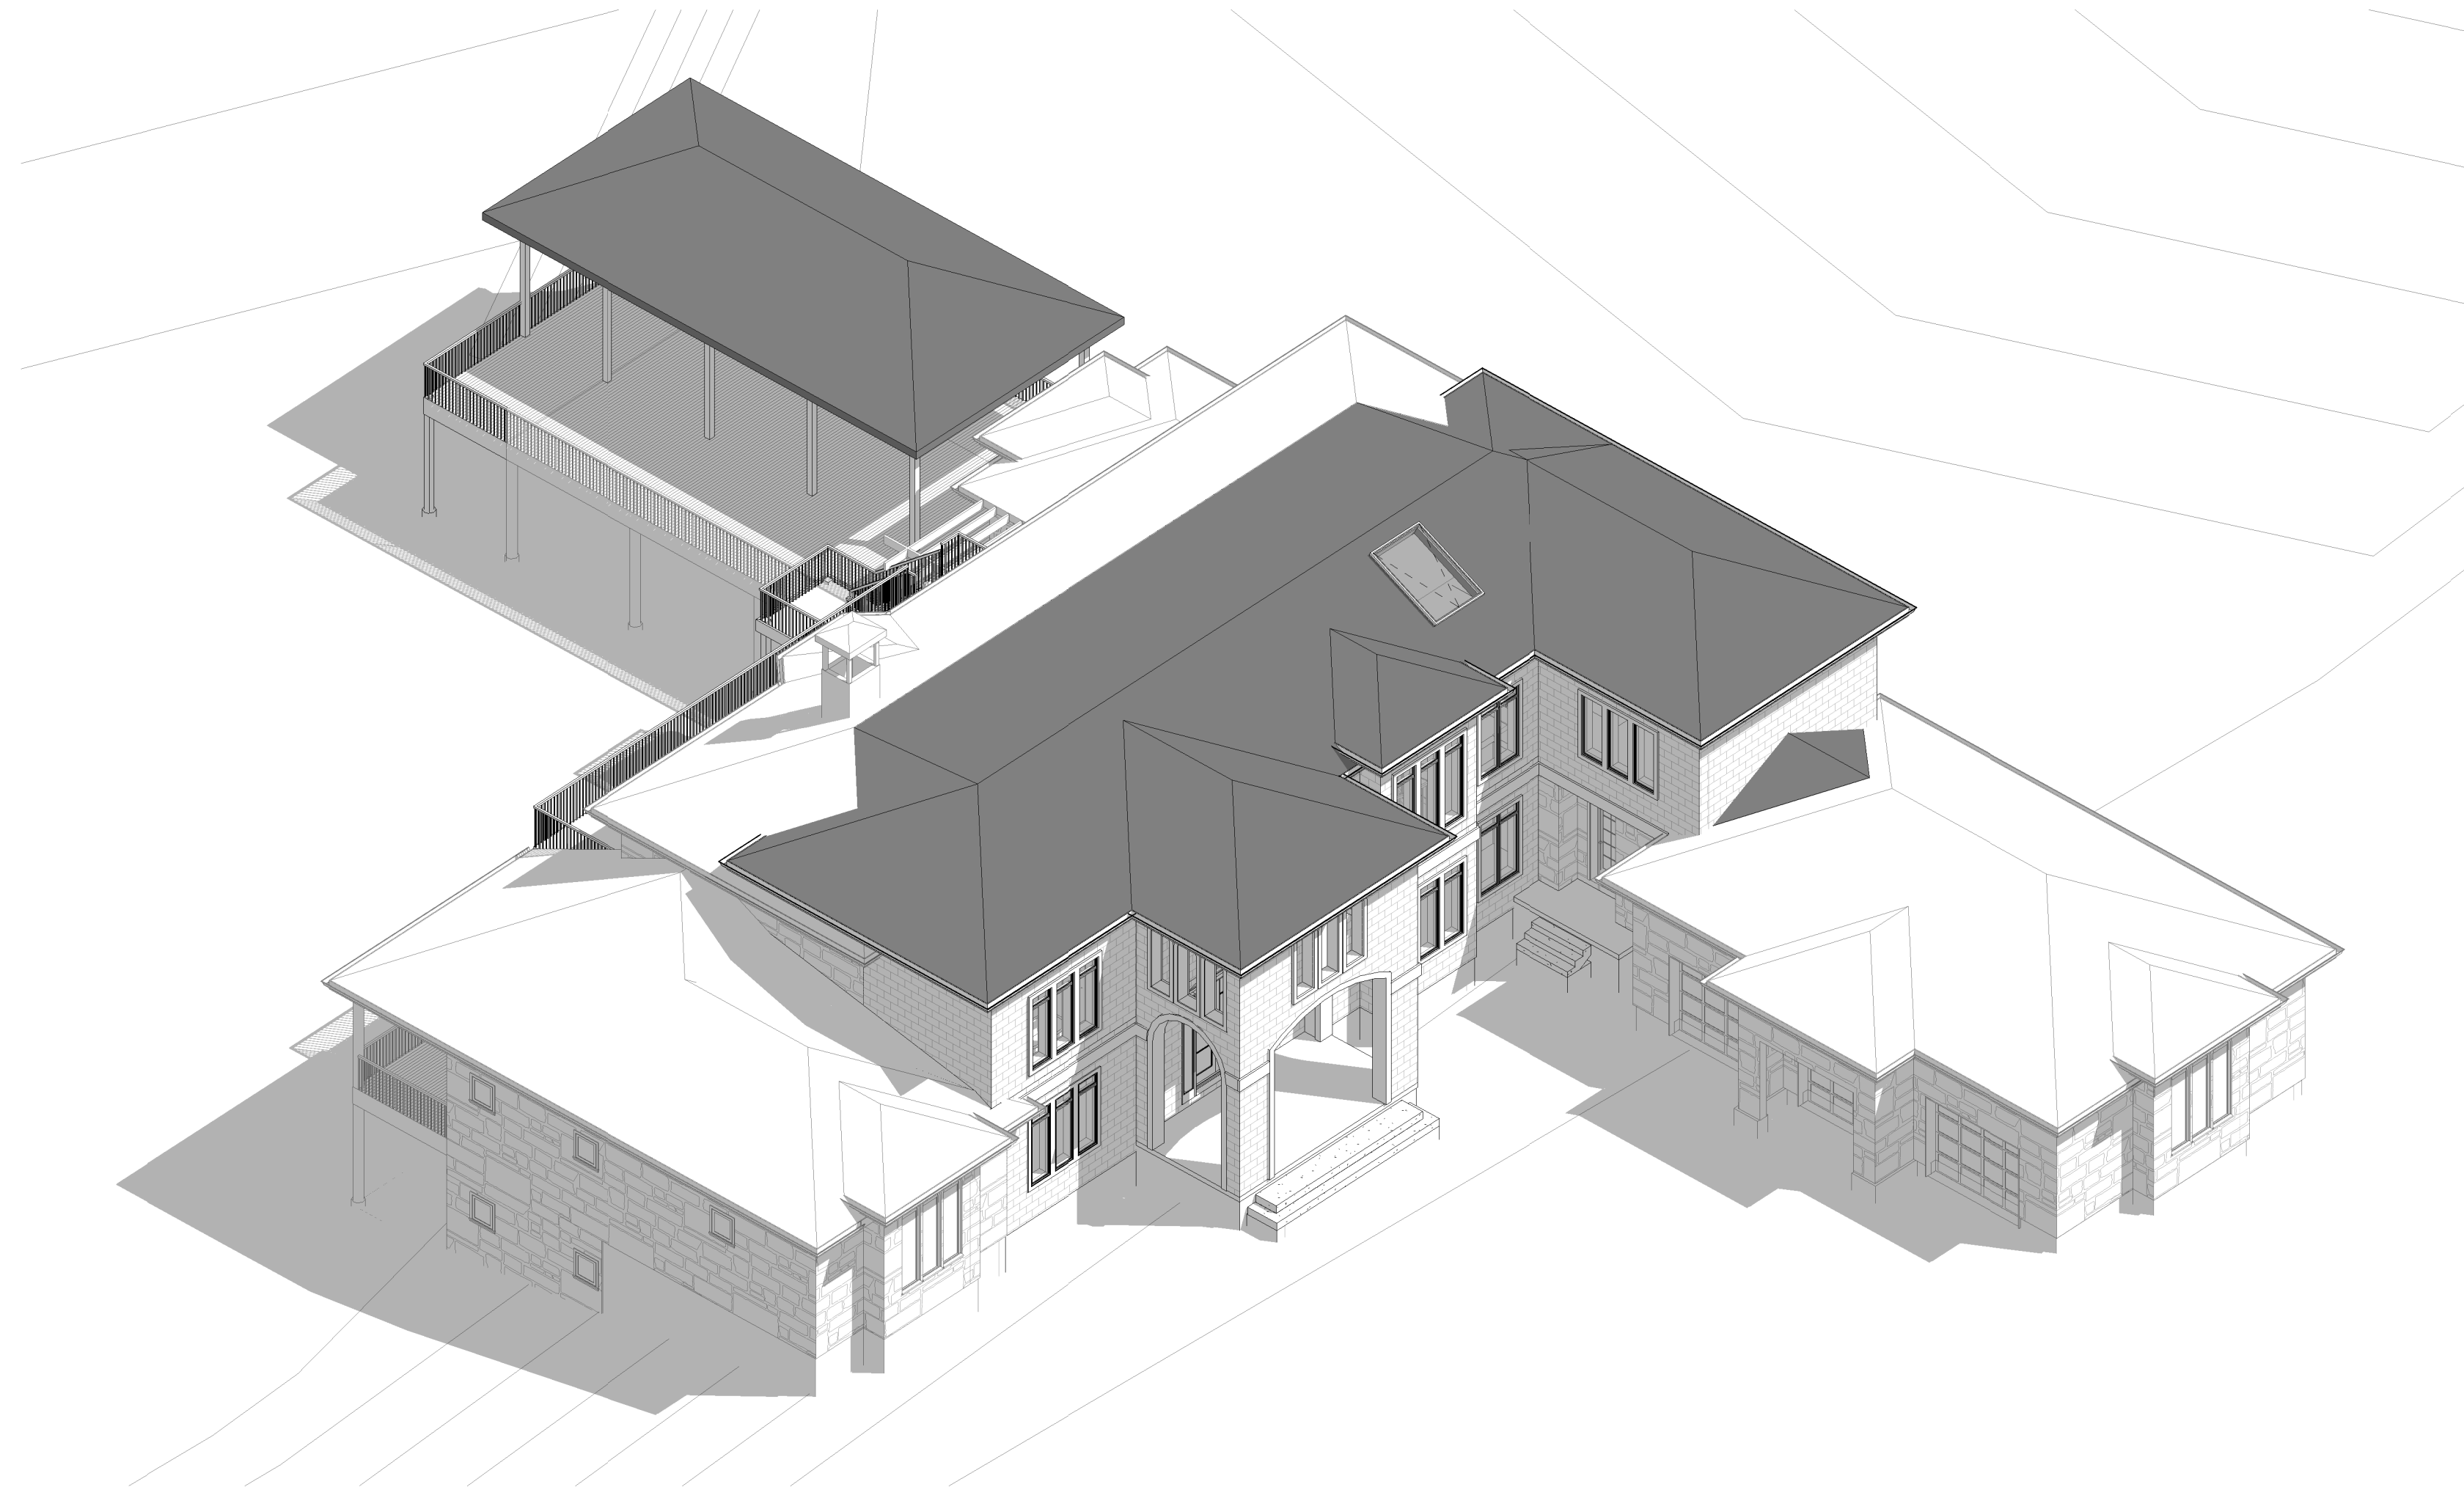

② PROPOSED 3D VIEW

No.	Description	Date	By

PROPOSED ADDITION:
33 URQUHART CT
 33 URQUHART CT., AURORA, ONTARIO



C:\Users\wing\OneDrive\2024\24009 - 33 Urquhart Ctr Aurora\10 Revit & AutoCAD\24009 - 33 Urquhart - MV.rvt

PRELIMINARY DESIGN

CONTRACTOR SHALL CHECK DIMENSIONS

Drawn by: **WF**
 Date: **2024-02-07**
 Scale:
 Project Number: **24009**

DRAWING NAME: **3D VIEWS**
 SHEET NUMBER: **A2.4**