



TECHNICAL DESIGN STUDIO INC.

1051 Martin Grove Rd Etobicoke, ON
M9W 4W6
1416.356.5775
1416.244.4249

CONSULTANTS

STRUCTURAL

MEP


LANDSCAPING

CONSULTANT SPARE 1

KENNEDY
RENO/ADDITION

11 Kennedy St W, Aurora, ON
L4G 2L3

PB & SB

 

3	VARIANCE R1	05/21/24
2	ISSUED FOR PERMIT	03/29/24
1	ISSUED FOR COSTING	11/27/23
MARK	ISSUE	DATE


Job Number	Project Number
Drawn	DD
Checked	DD
Approved	DD


TITLE

EXISTING SITE PLAN

SHEET NUMBER

A01-00

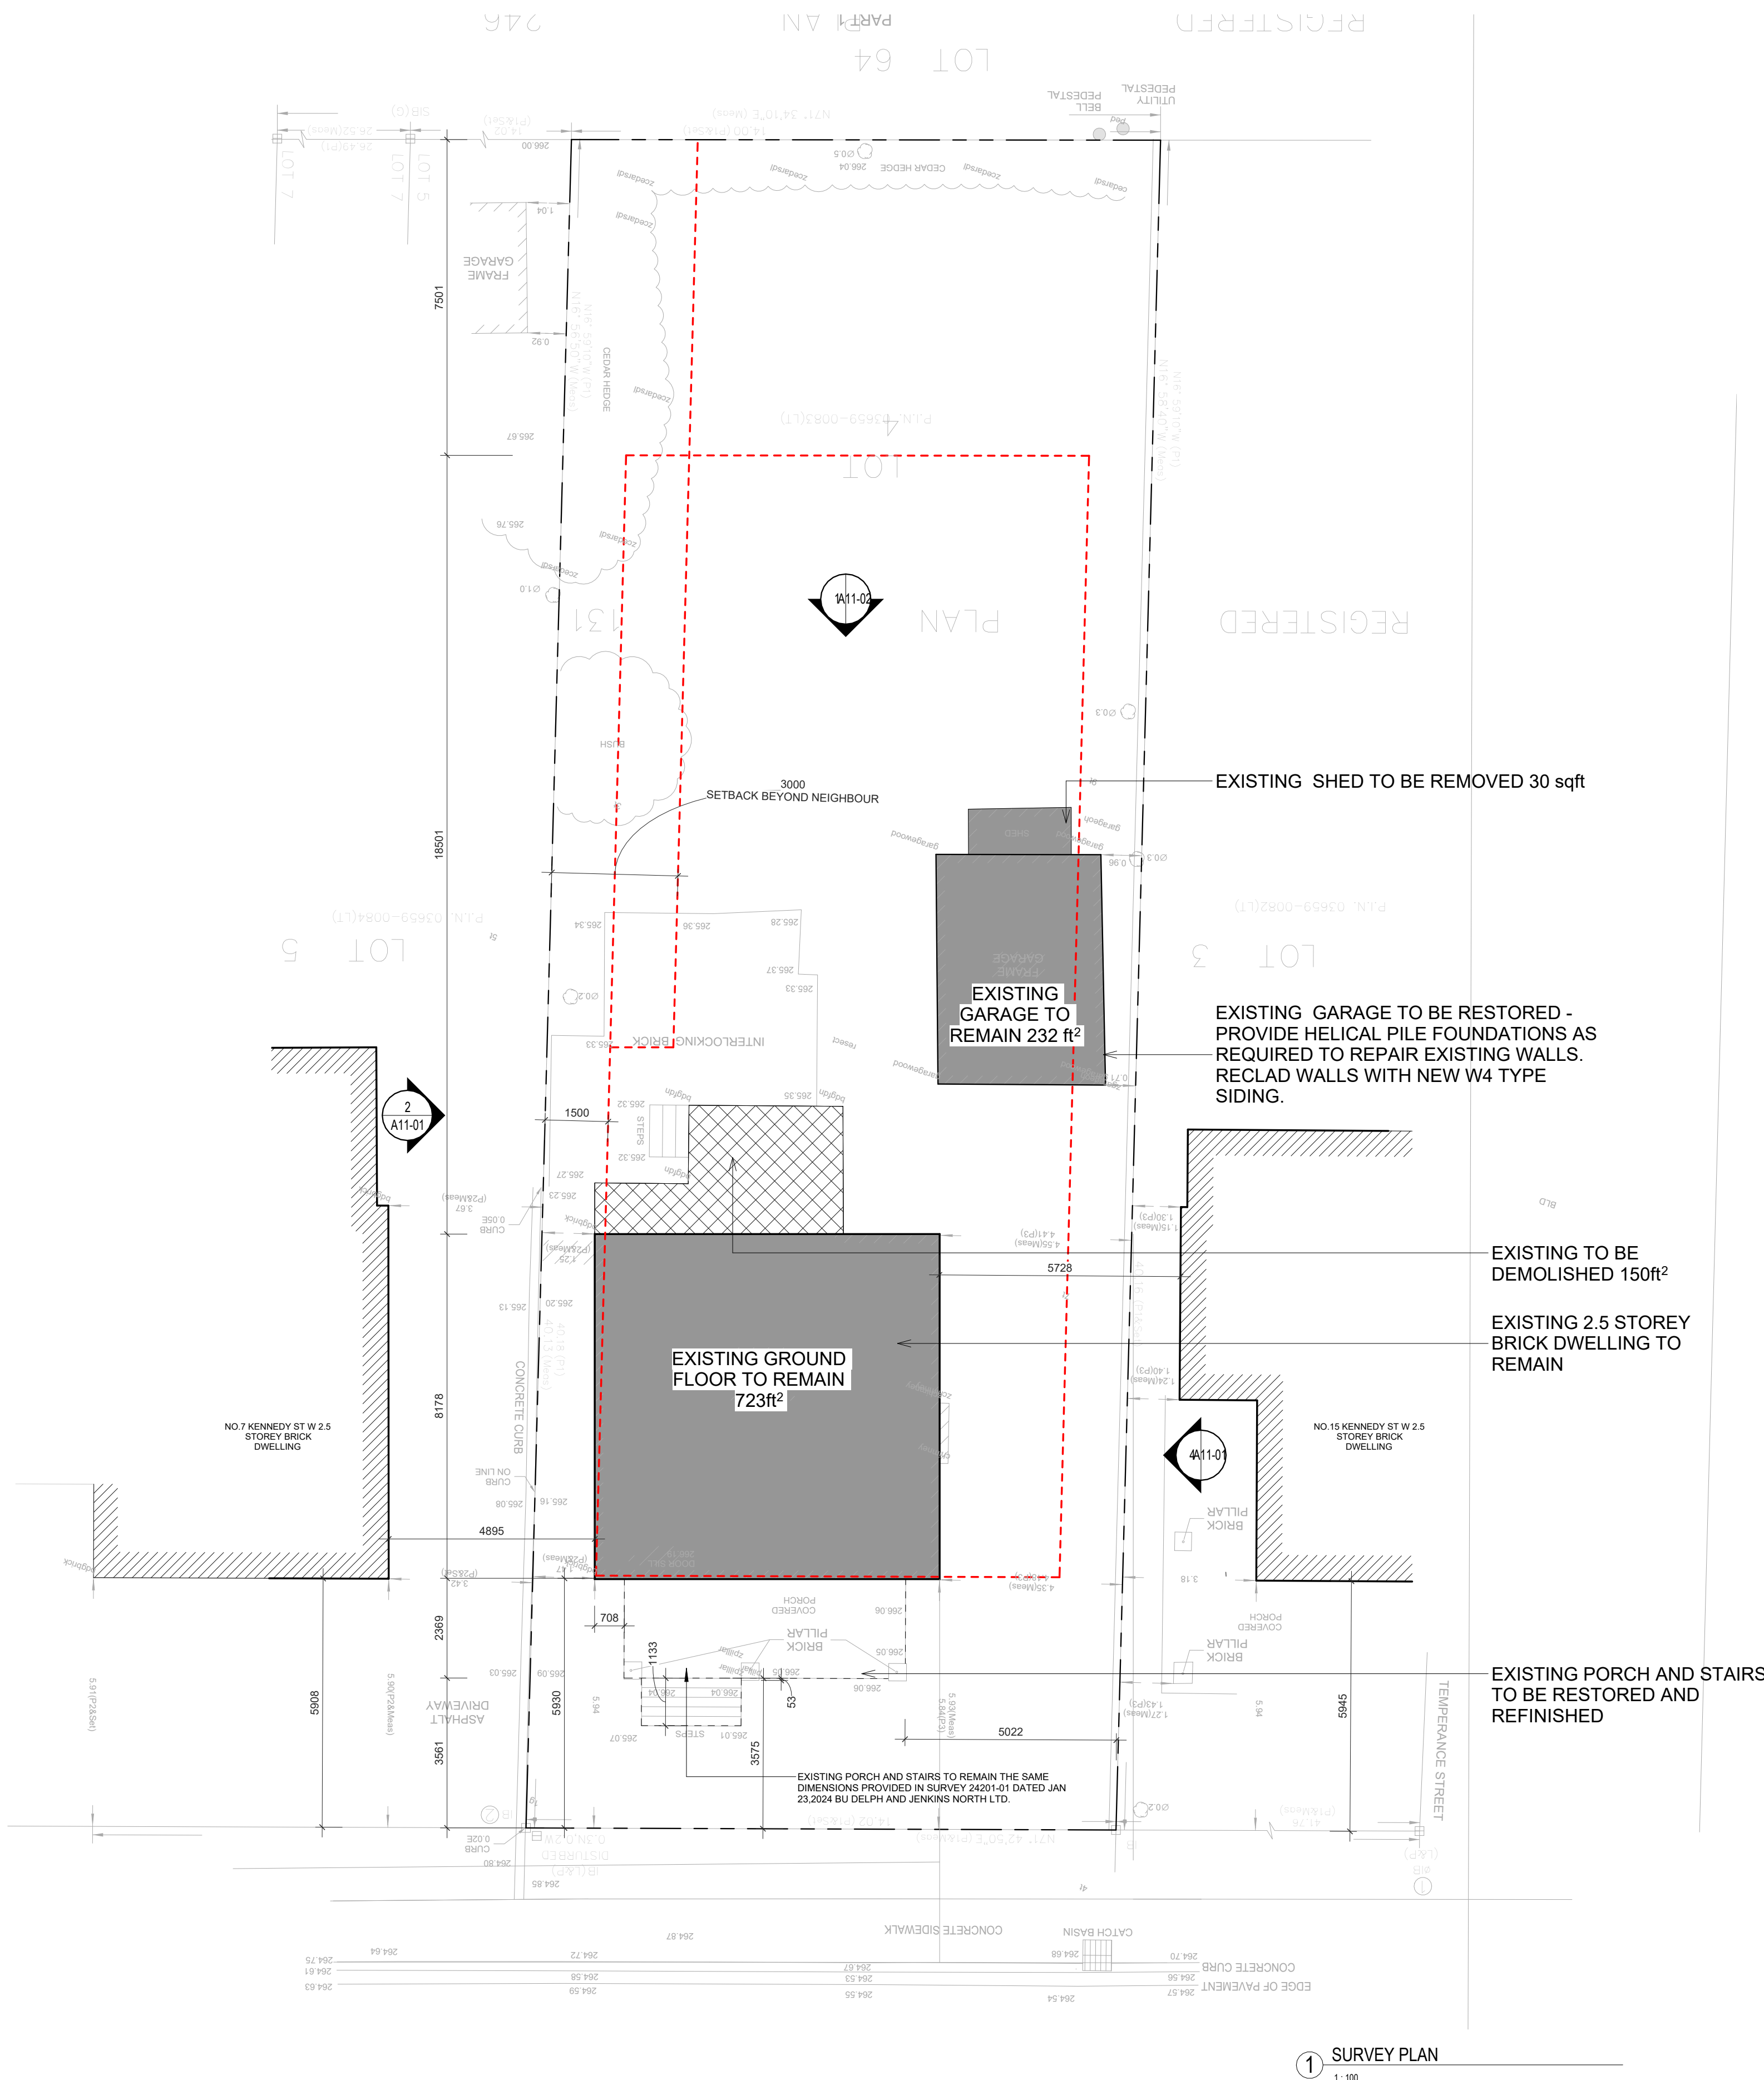

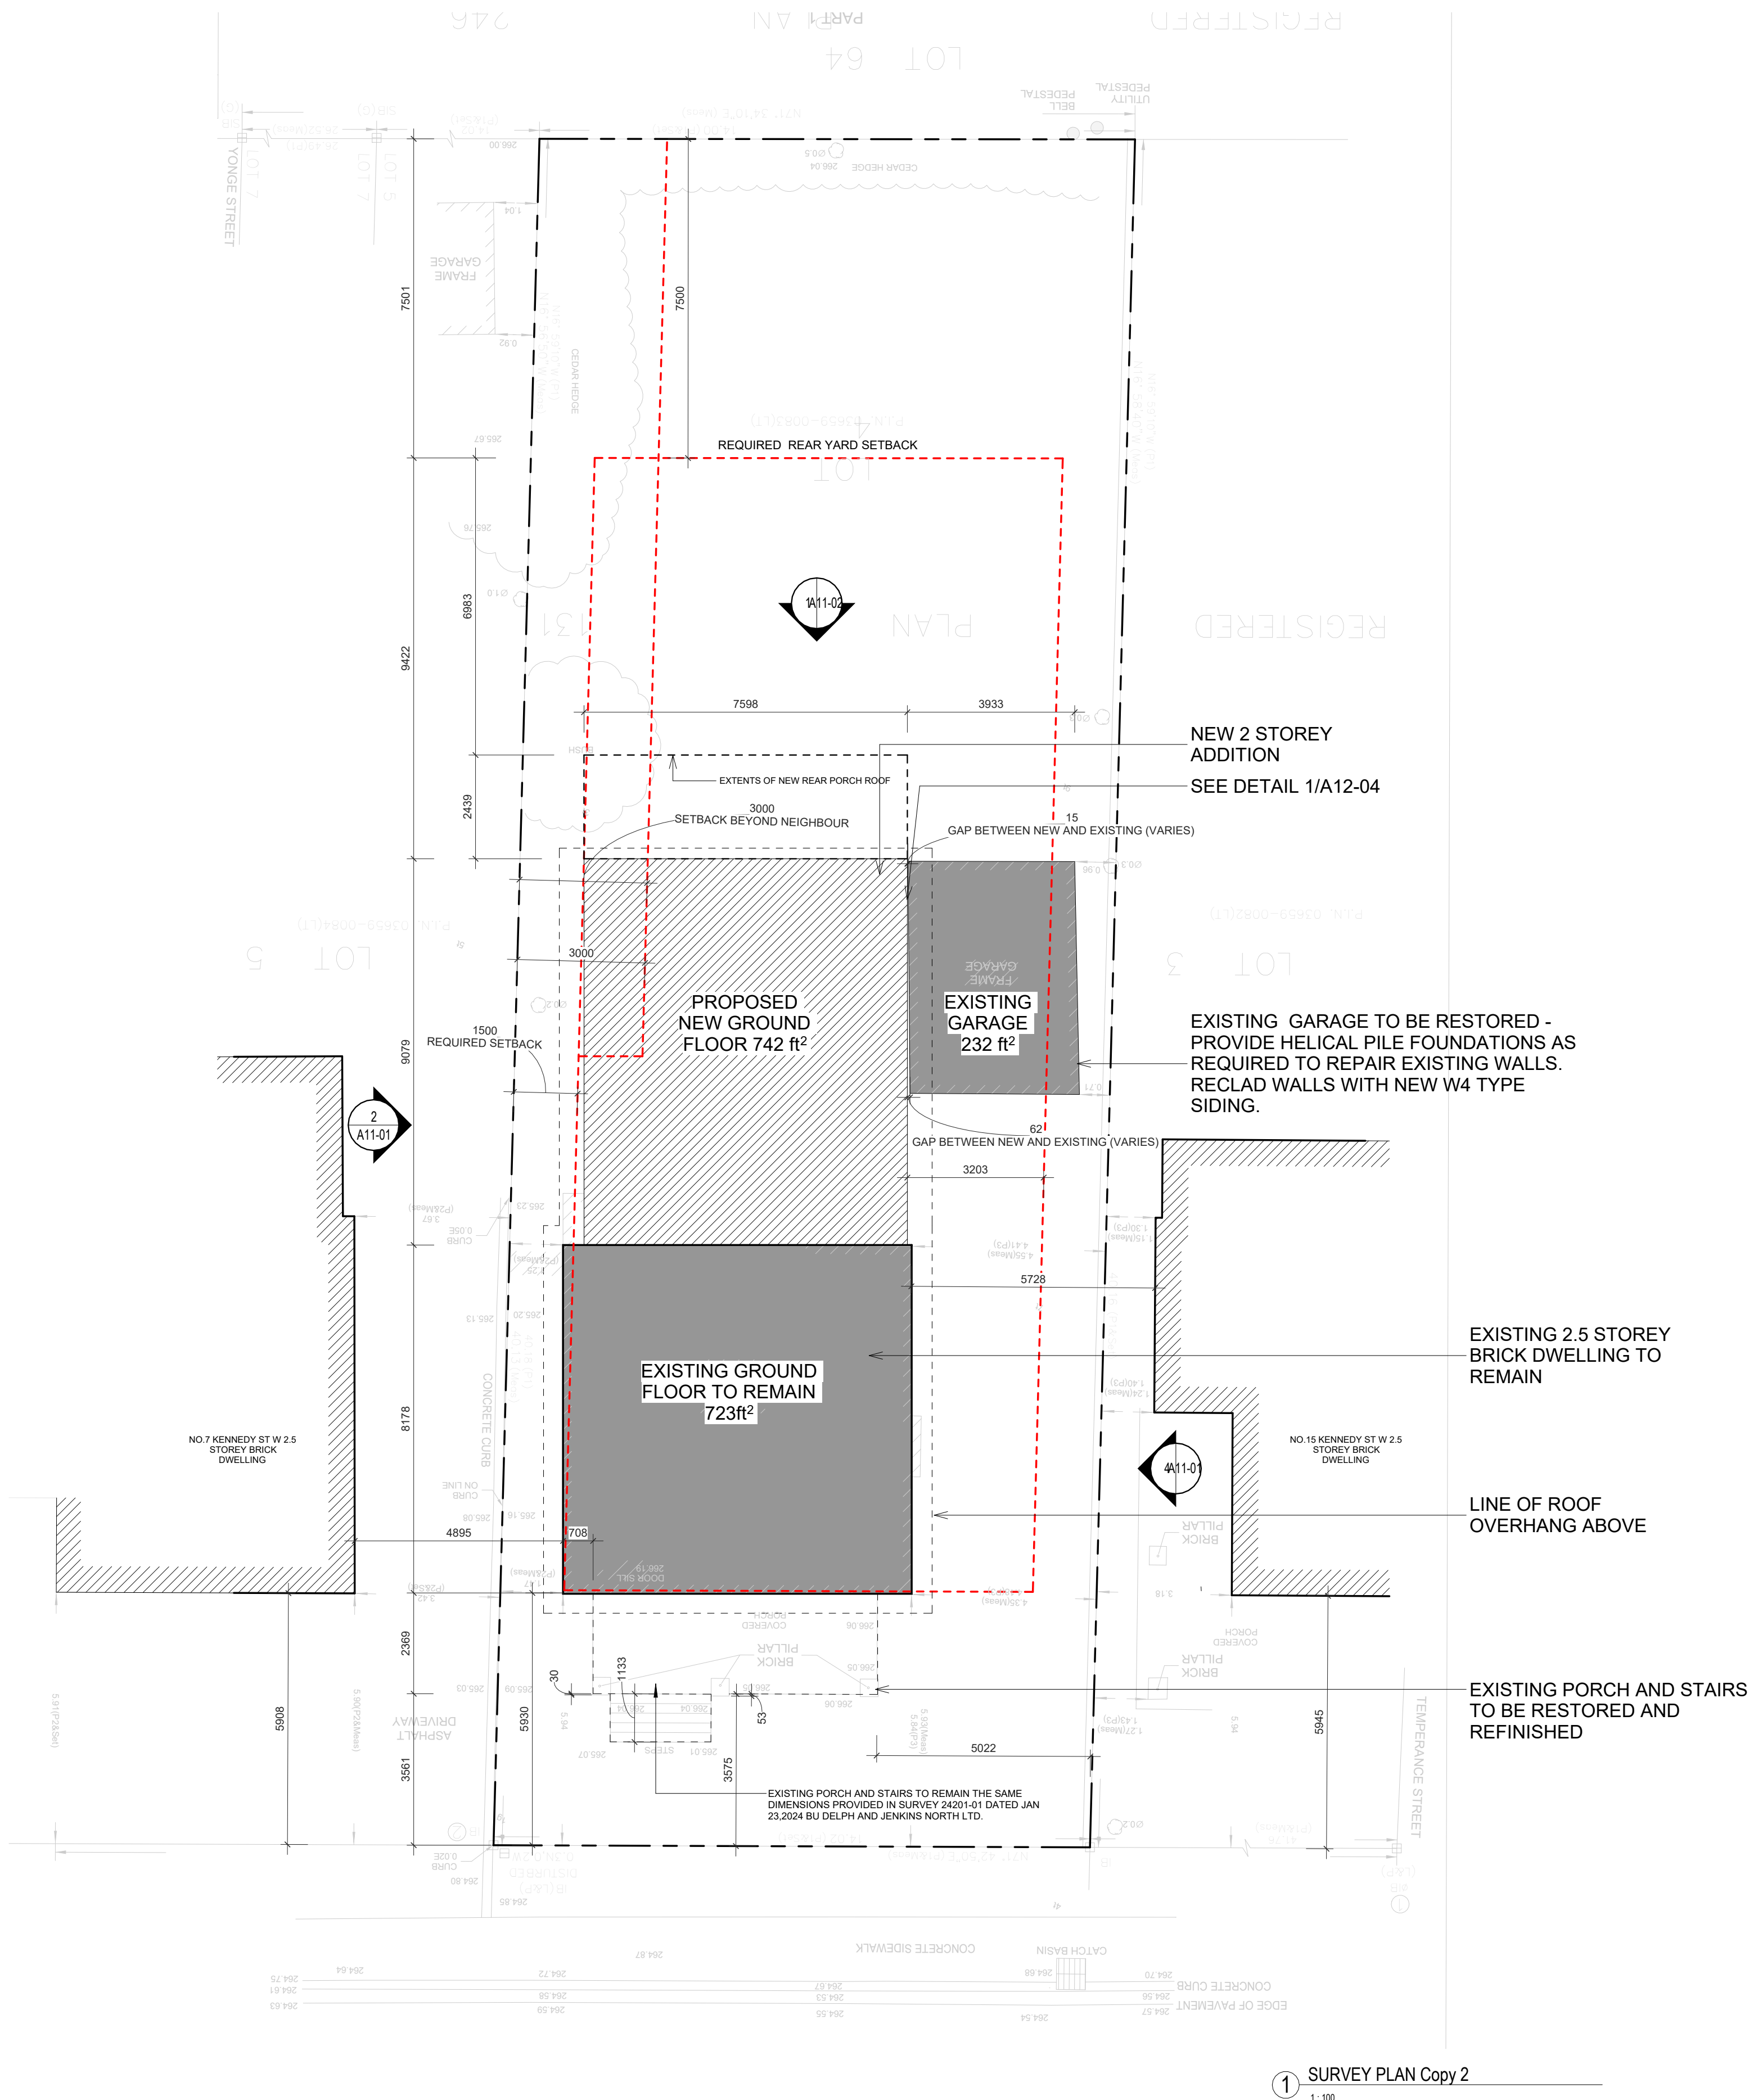

TECHNICAL DESIGN STUDIO INC.

1051 Martin Grove Rd Etobicoke, ON
M9W 4W6
1416.356.5775
1416.244.4249

CONSULTANTS

STRUCTURAL

MEP


LANDSCAPING

CONSULTANT SPARE 1

KENNEDY
RENO/ADDITION

11 Kennedy St W, Aurora, ON
L4G 2L3

PB & SB

 

3	VARIANCE R1	05/21/24
2	ISSUED FOR PERMIT	03/29/24
1	ISSUED FOR COSTING	11/27/23
MARK	ISSUE	DATE


Job Number	Project Number
Drawn	DD
Checked	DD
Approved	DD

TITLE

PROPOSED SITE PLAN

SHEET NUMBER

A01-04

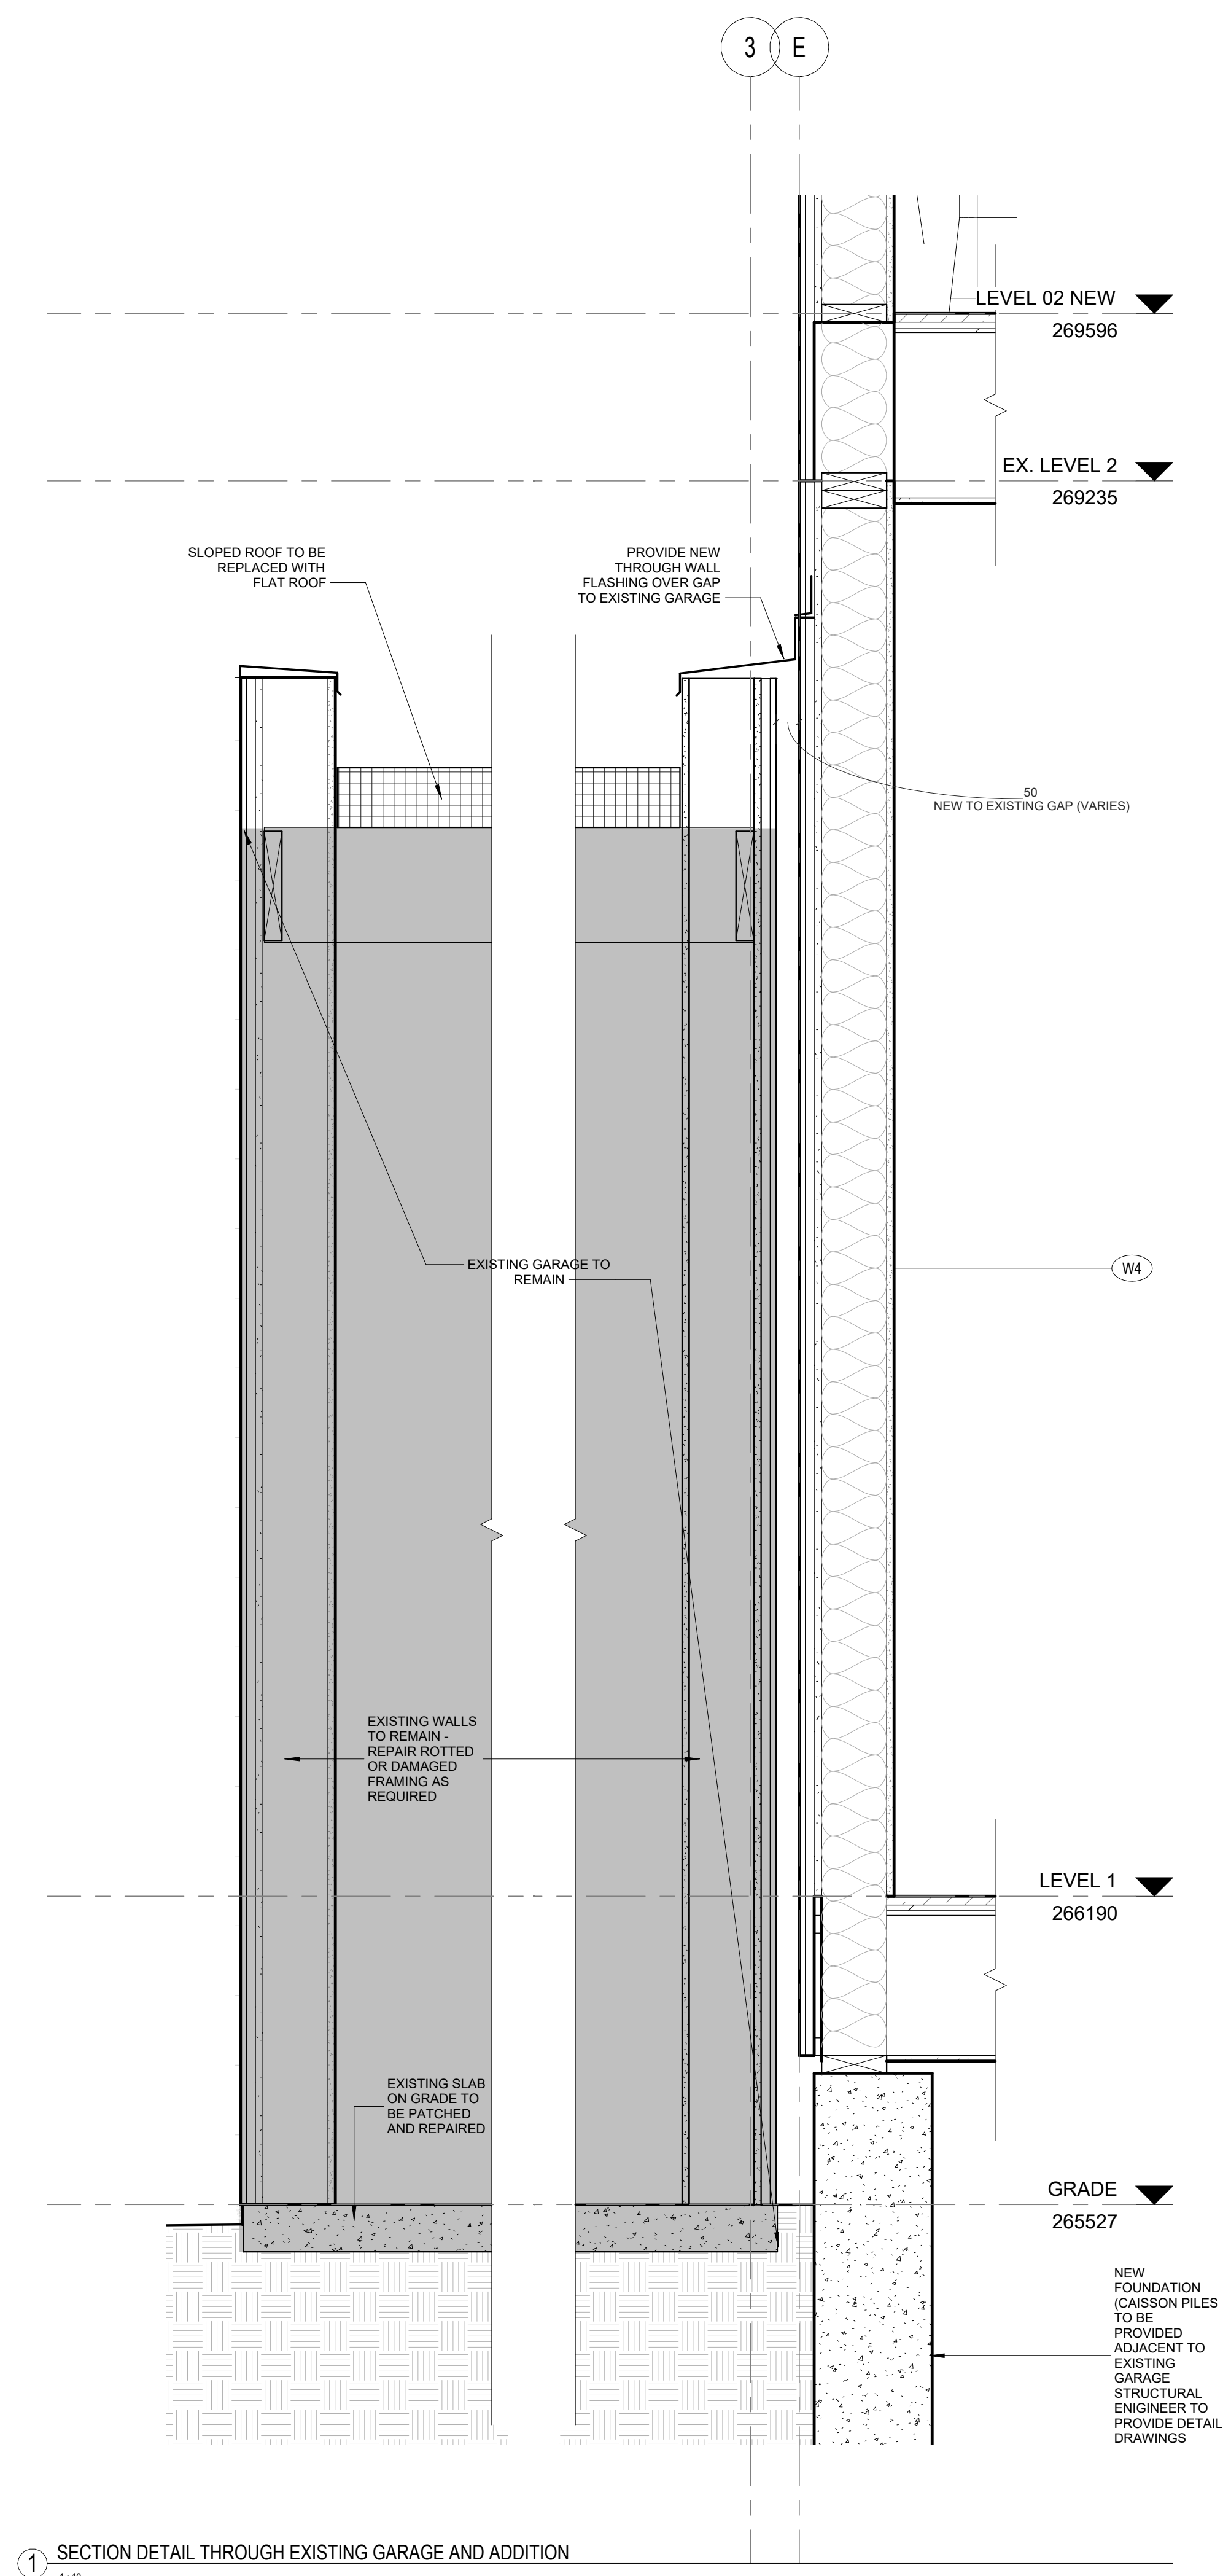

TECHNICAL DESIGN STUDIO INC.

1051 Martin Grove Rd Etobicoke, ON
M9W 4W6
t416.356.5775
f416.244.4249

CONSULTANTS

STRUCTURAL

MEP


LANDSCAPING

CONSULTANT SPARE 1

KENNEDY
RENO/ADDITION

11 Kennedy St W, Aurora, ON
L4G 2L3

PB & SB

 

1	VARIANCE R1	05/21/24
MARK	ISSUE	DATE
Job Number	Project Number	
Drawn	DD	
Checked	DD	
Approved	DD	


TITLE

DETAILS 2

SHEET NUMBER

A12-04

C:\Users\David\OneDrive\Documents\10-18-23_Kennedy_david.dandrea88@gmail.com.rvt 2024-02-29 1:03:15 PM

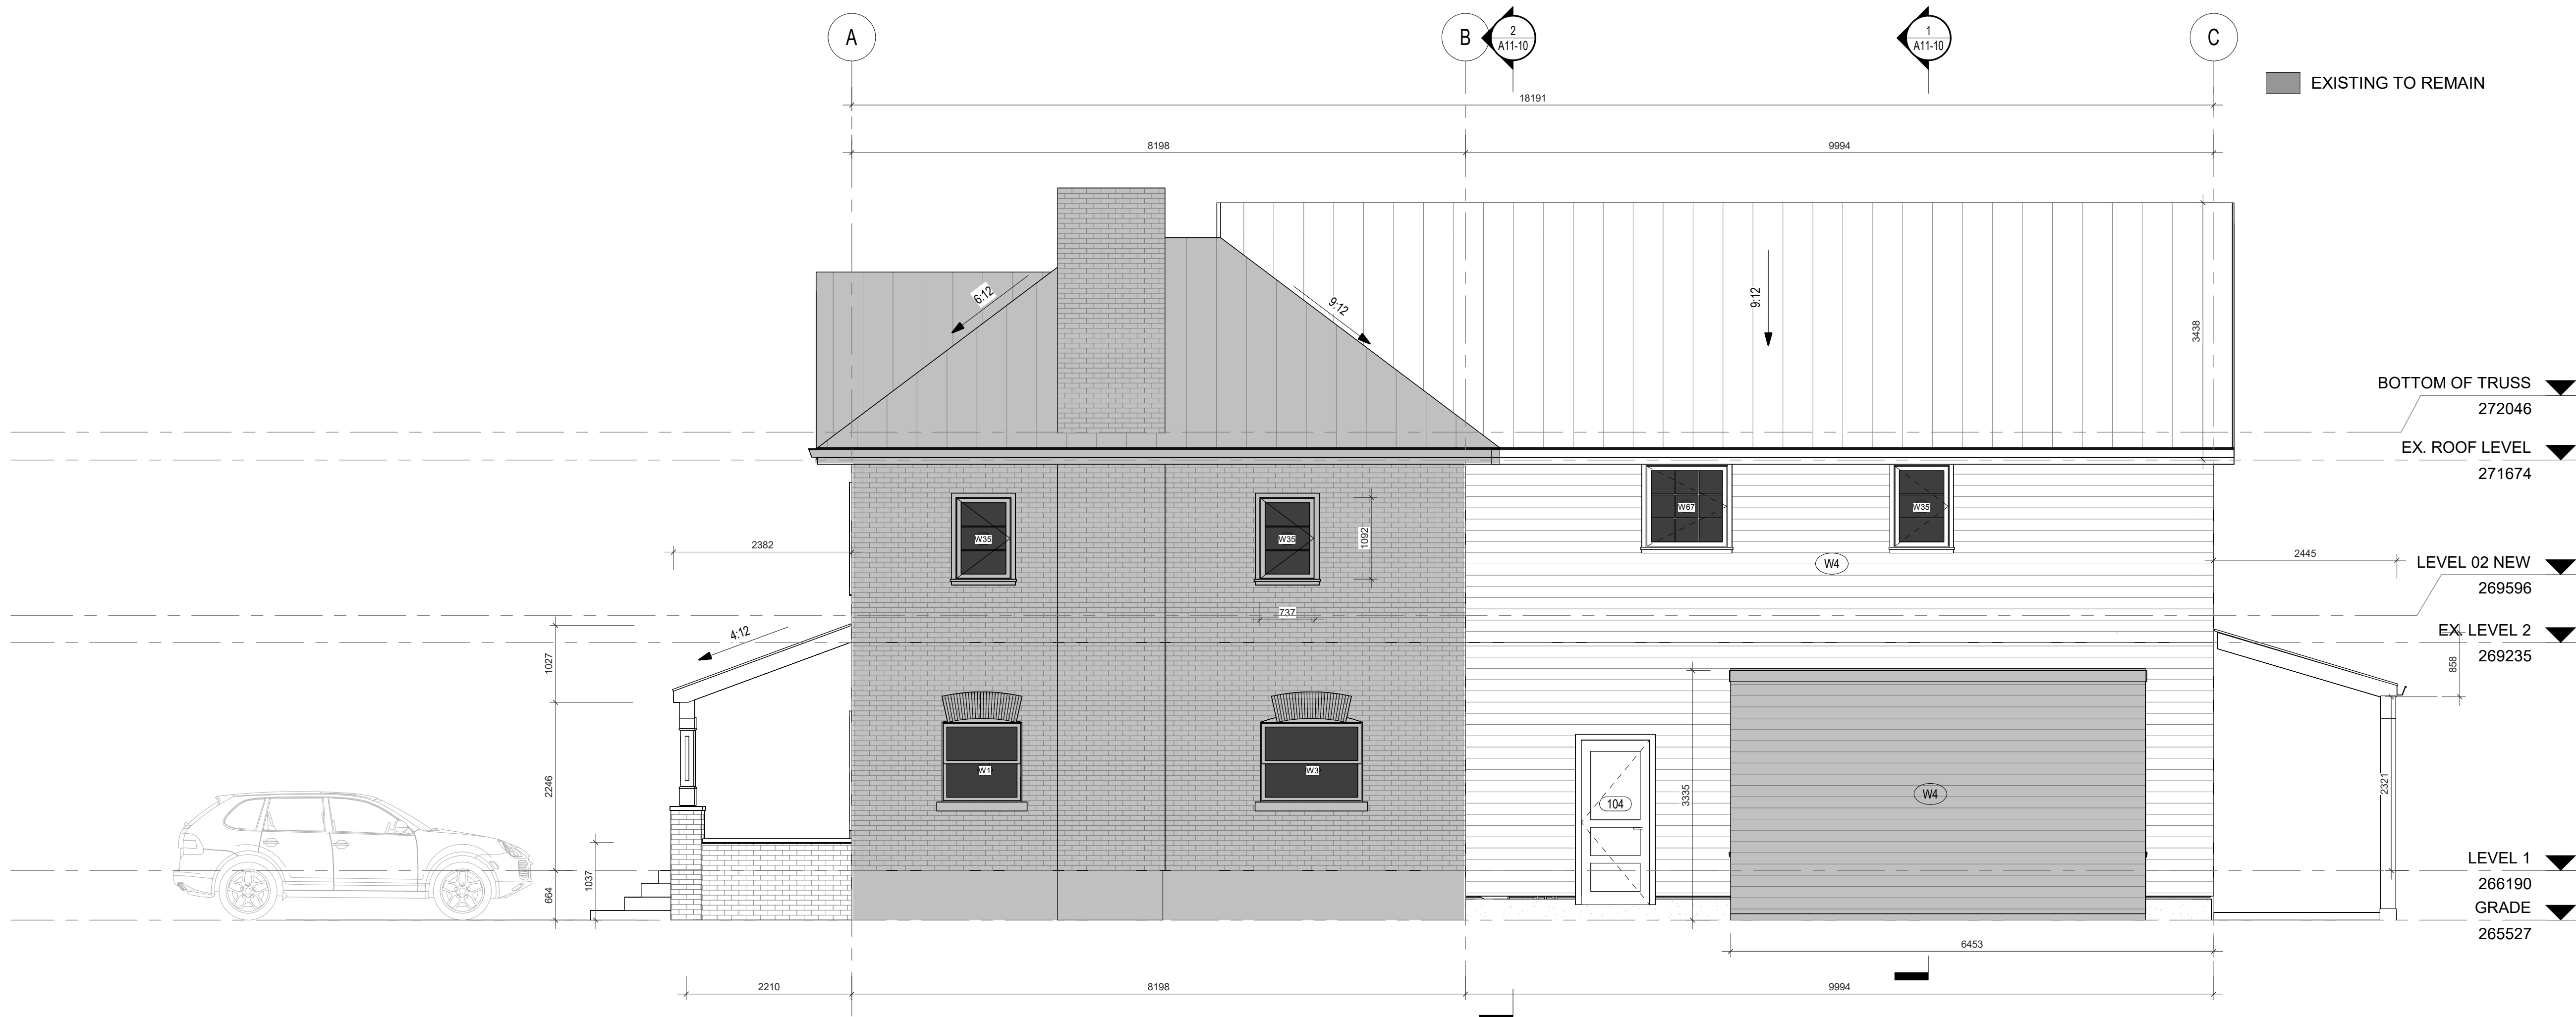

TJ

TECHNICAL DESIGN STUDIO INC.

1051 Martin Grove Rd Etobicoke, ON
M9W 4W6
1 416.356.5775
1 416.244.4249

CONSULTANTS

STRUCTURAL

MEP

LANDSCAPING


CONSULTANT SPARE 1

KENNEDY
RENO/ADDITION

11 Kennedy St W, Aurora, ON
L4G 2L3

PB & SB

ONTARIO ASSOCIATION
OF
ARCHITECTS
DAVID ANDREW D'ANDREA
LICENCE
9383

 

TOWN OF AURORA
PLANNING & DEVELOPMENT SERVICES
BUILDING DIVISION
PERMIT NO.: PR20240116 DATE: Mar. 6, 2024
APPROVED BY: Melissa Bozanin
PRELIMINARY ZONING REVIEW

2	ISSUED FOR PERMIT	02/29/24
1	ISSUED FOR COSTING	11/27/23
MARK	ISSUE	DATE


Job Number	Project Number
Drawn	DD
Checked	DD
Approved	DD

TITLE


ELEVATIONS

SHEET NUMBER

A11-01

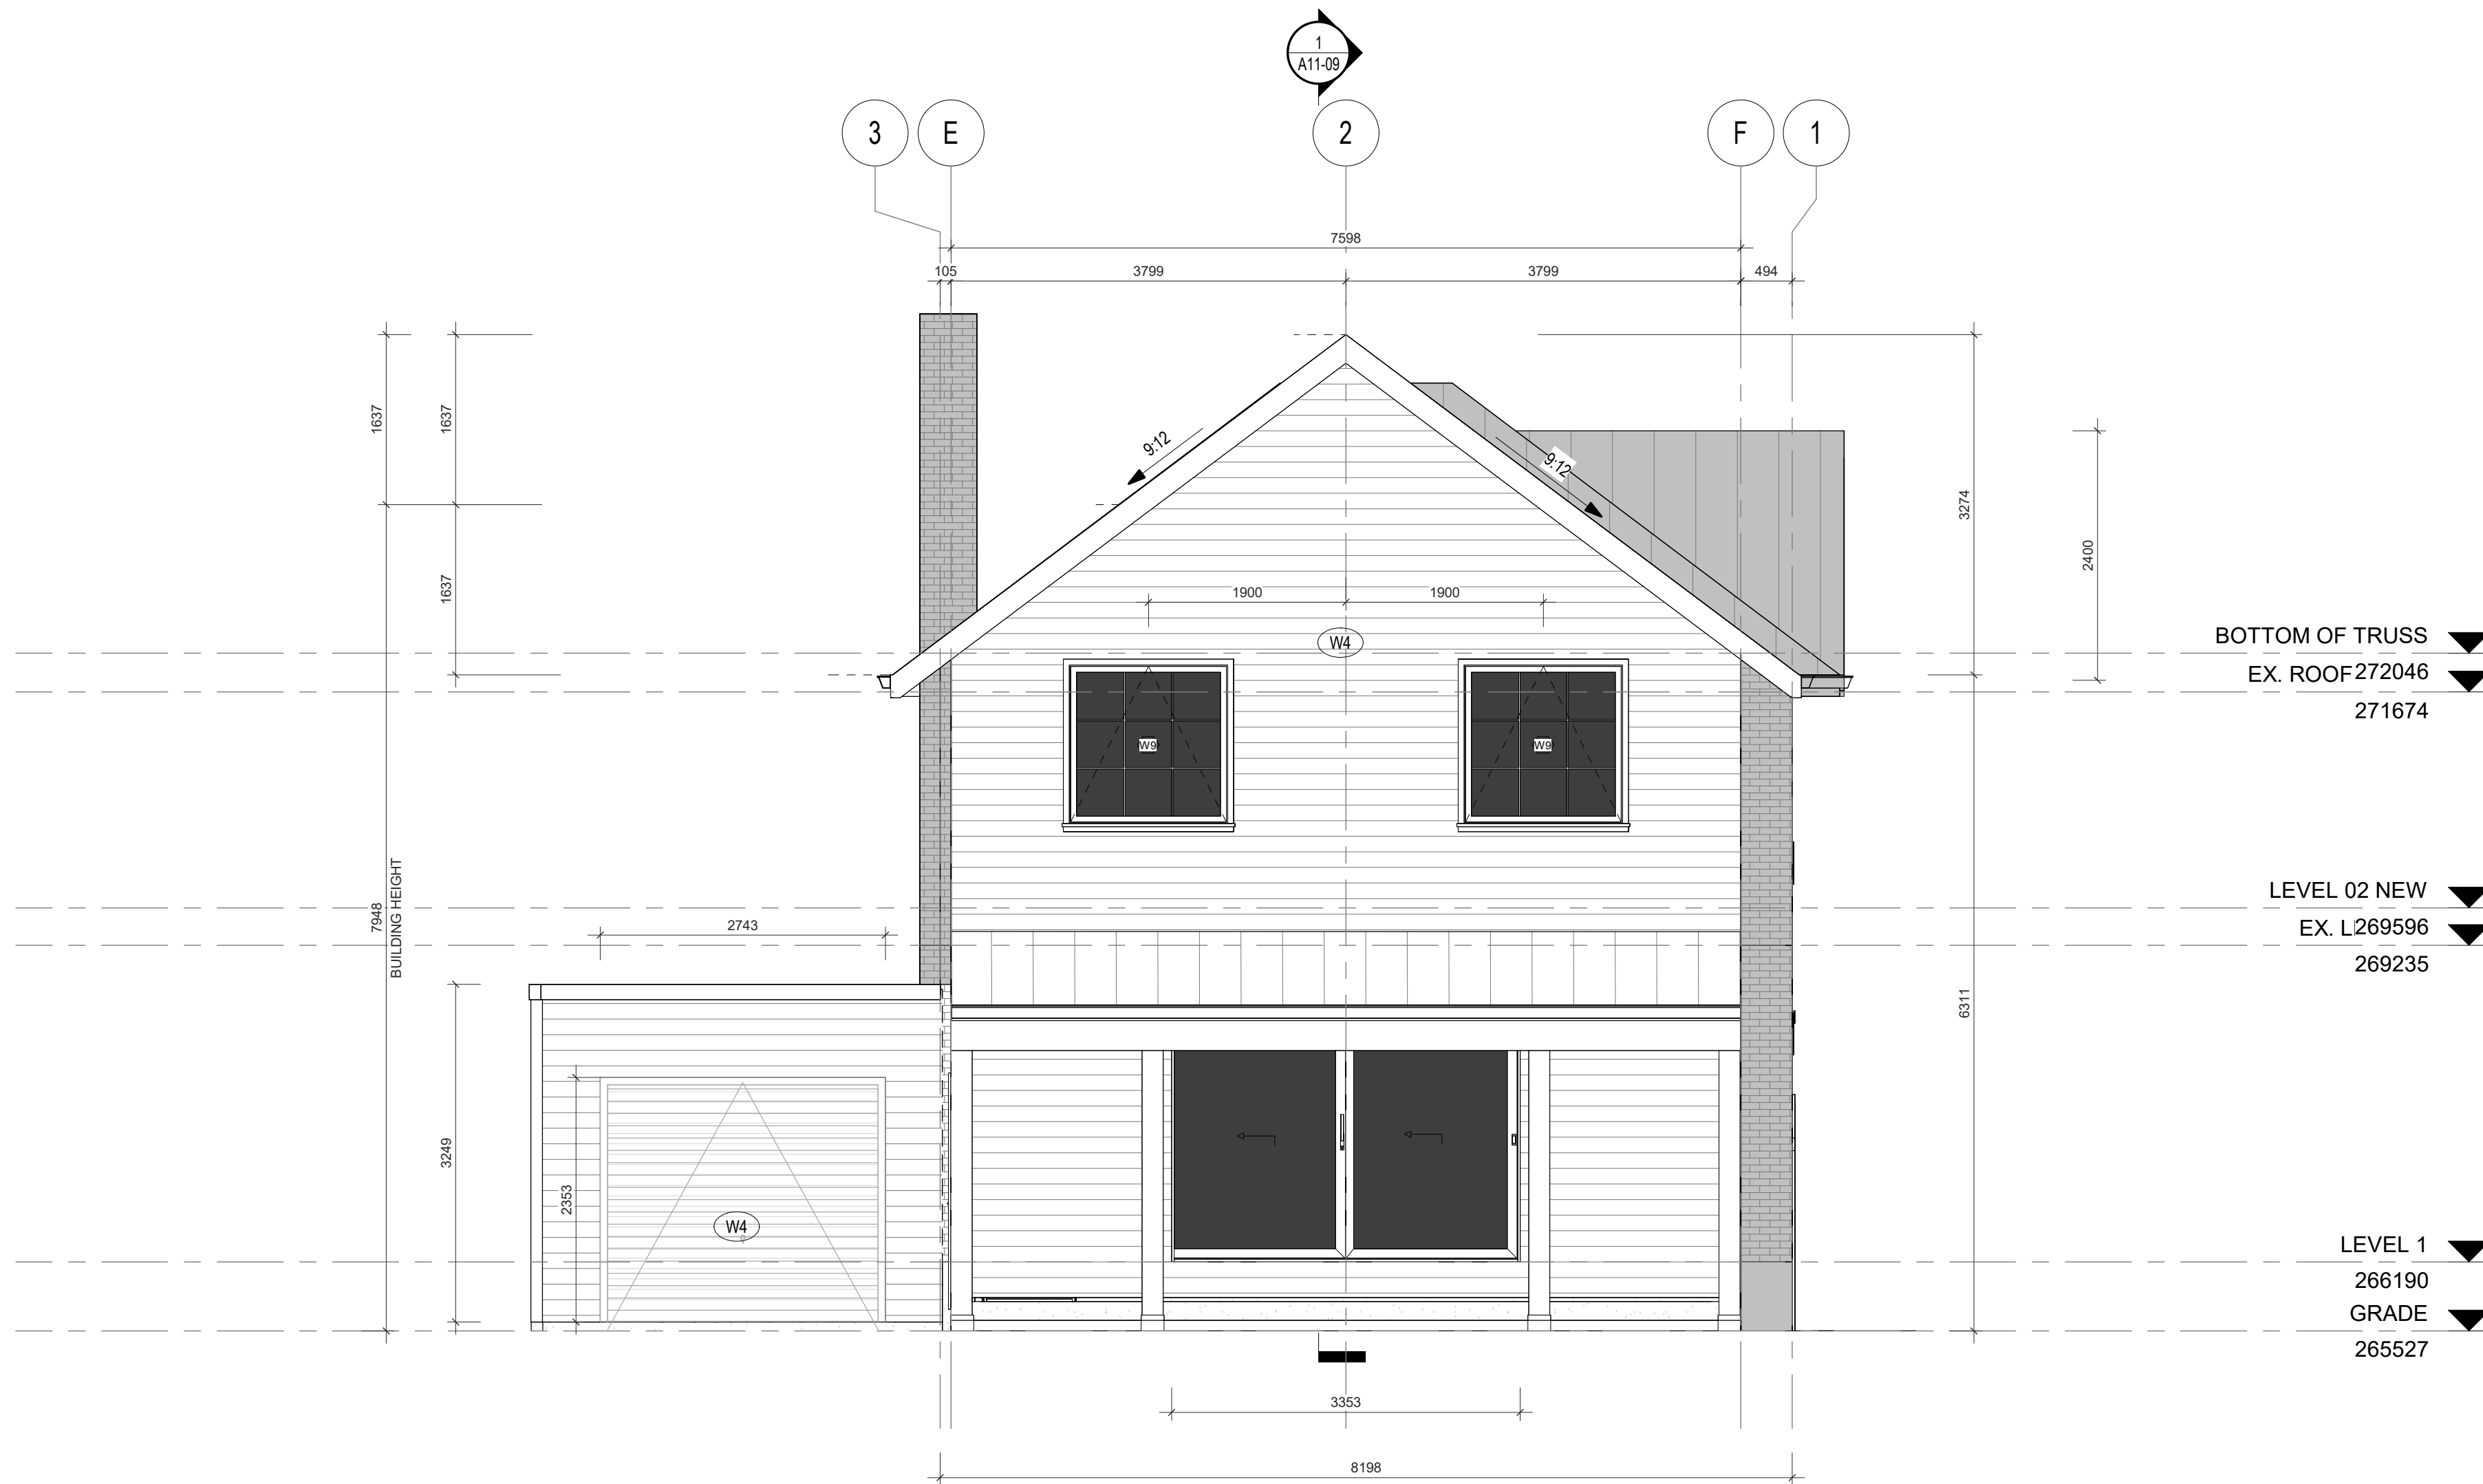

1 EAST ELEVATION
1:50

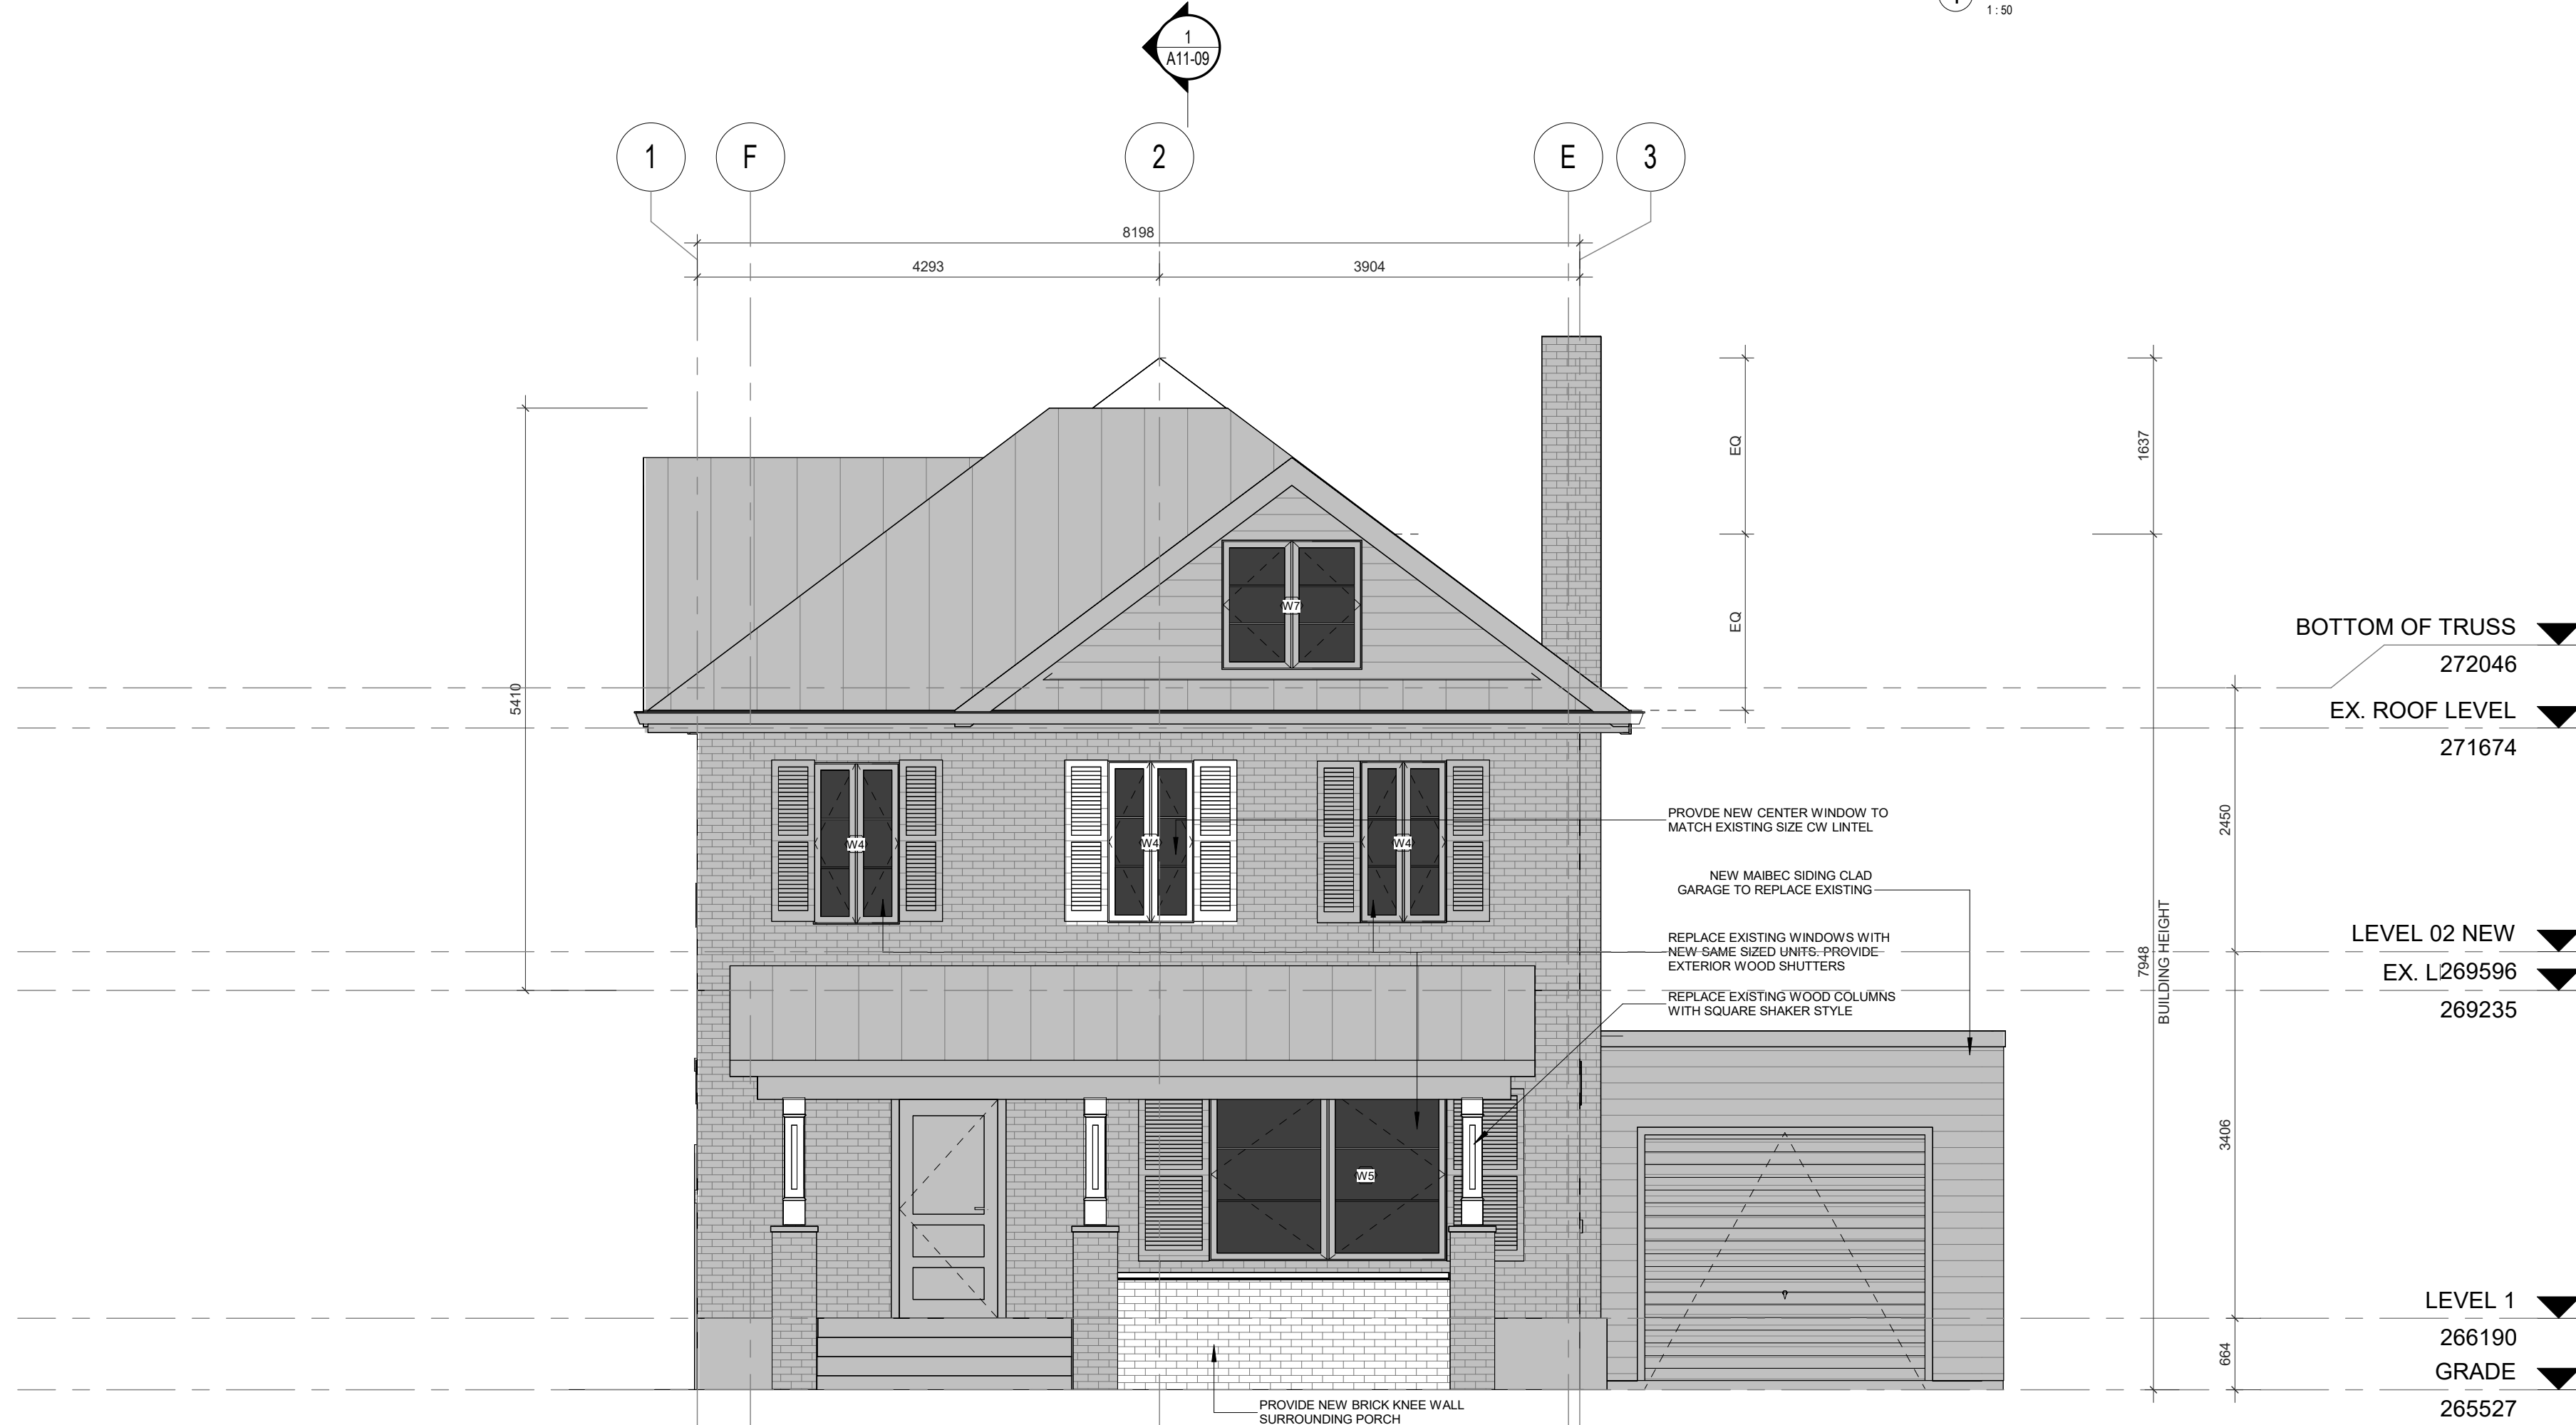

2 WEST Elevation
1:50



TECHNICAL DESIGN STUDIO INC.

1051 Martin Grove Rd Etobicoke, ON
M9W 4W6
1 416.356.5775
1 416.244.4249

CONSULTANTS

STRUCTURAL

MEP


LANDSCAPING

CONSULTANT SPARE 1

KENNEDY
RENO/ADDITION

11 Kennedy St W, Aurora, ON
L4G 2L3

PB & SB

 

TOWN OF AURORA
PLANNING & DEVELOPMENT SERVICES
PERMIT NO.: PR20240116 DATE: Mar. 6, 2024
APPROVED BY: Melissa Bozani
PRELIMINARY ZONING REVIEW

2	ISSUED FOR PERMIT	02/29/24
1	ISSUED FOR COSTING	11/27/23
MARK	ISSUE	DATE

Job Number	Project Number
Drawn	DD
Checked	DD
Approved	DD

TITLE

ELEVATIONS

SHEET NUMBER

A11-02



1051 Martin Grove Rd Etobicoke, ON
M9W 4W6
t 416.356.5775
f 416.244.4249

CONSULTANTS

STRUCTURAL

MEF


LANDSCAPING

CONSULTANT SPARE 1

KENNEDY
RENO/ADDITION

11 Kennedy St W, Aurora, ON
L4G 2L3

PB & SB

 

TOWN OF AURORA
PLANNING & DEVELOPMENT SERVICES
BUILDING DIVISION

PERMIT NO.: **PR20240116** DATE: **Mar. 6, 2024**

APPROVED BY: *Melissa Bozanin*

PRELIMINARY ZONING REVIEW

2	ISSUED FOR PERMIT	02/29/24
1	ISSUED FOR COSTING	11/27/23
MARK	ISSUE	DATE


Job Number	Project Number
Drawn	DD
Checked	DD
Approved	DD

TITLE



BUILDING SECTIONS

SHEET NUMBER

A11-09

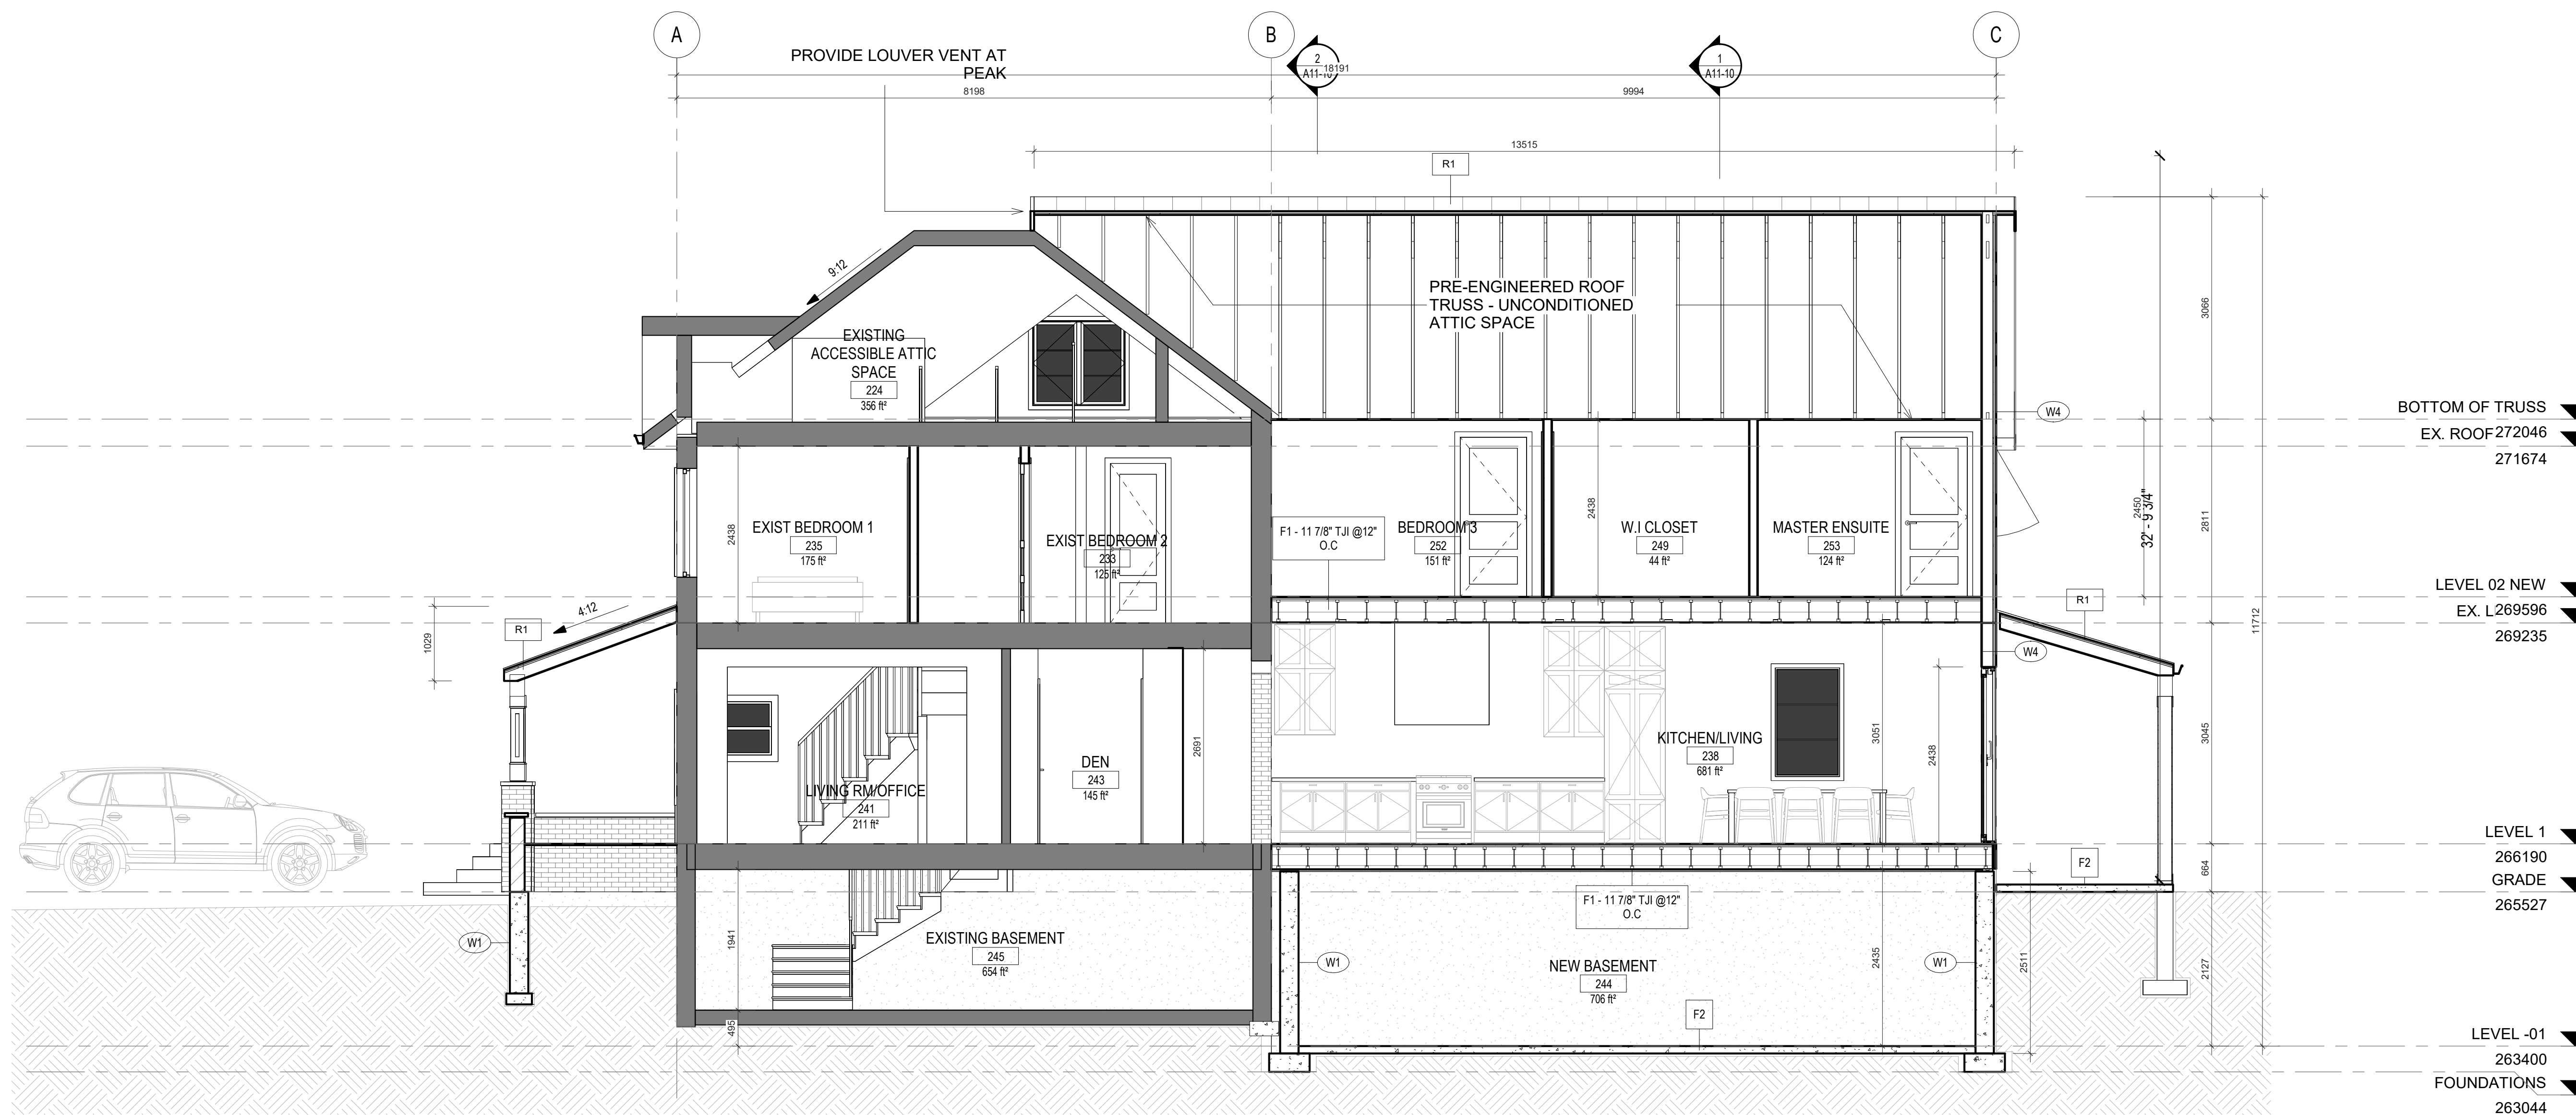

1 OVERALL SECTION - EAST WEST

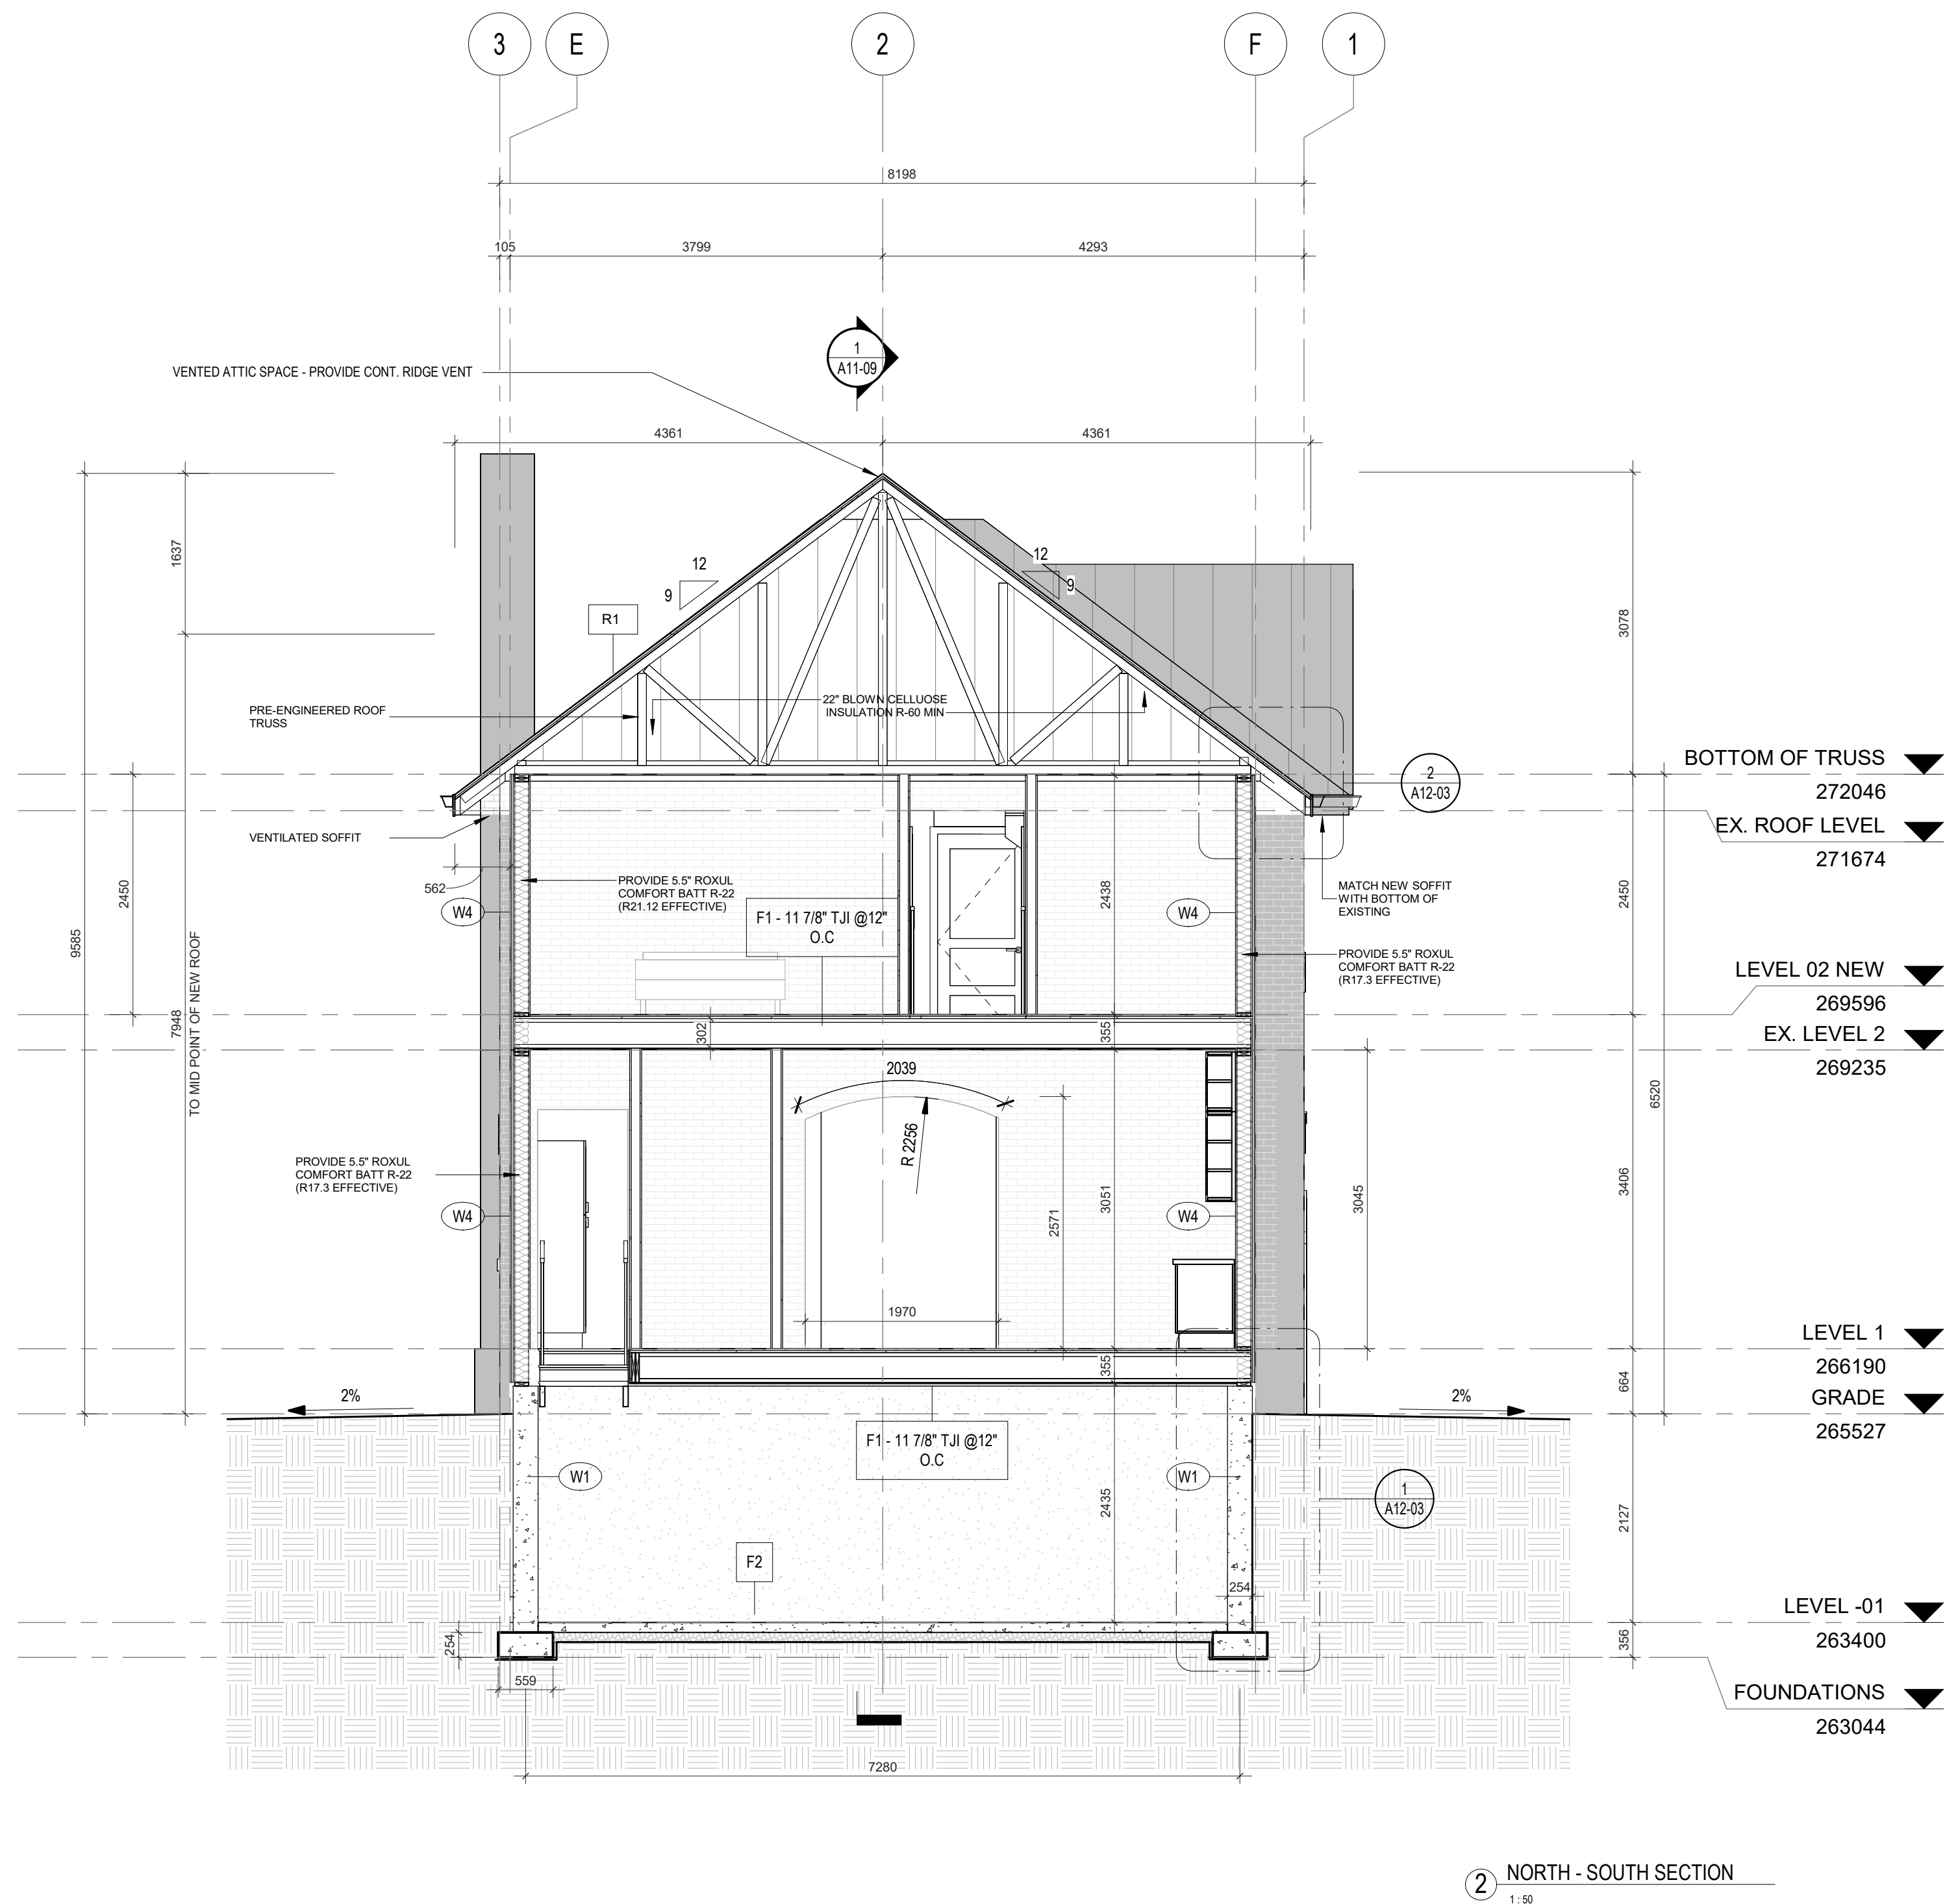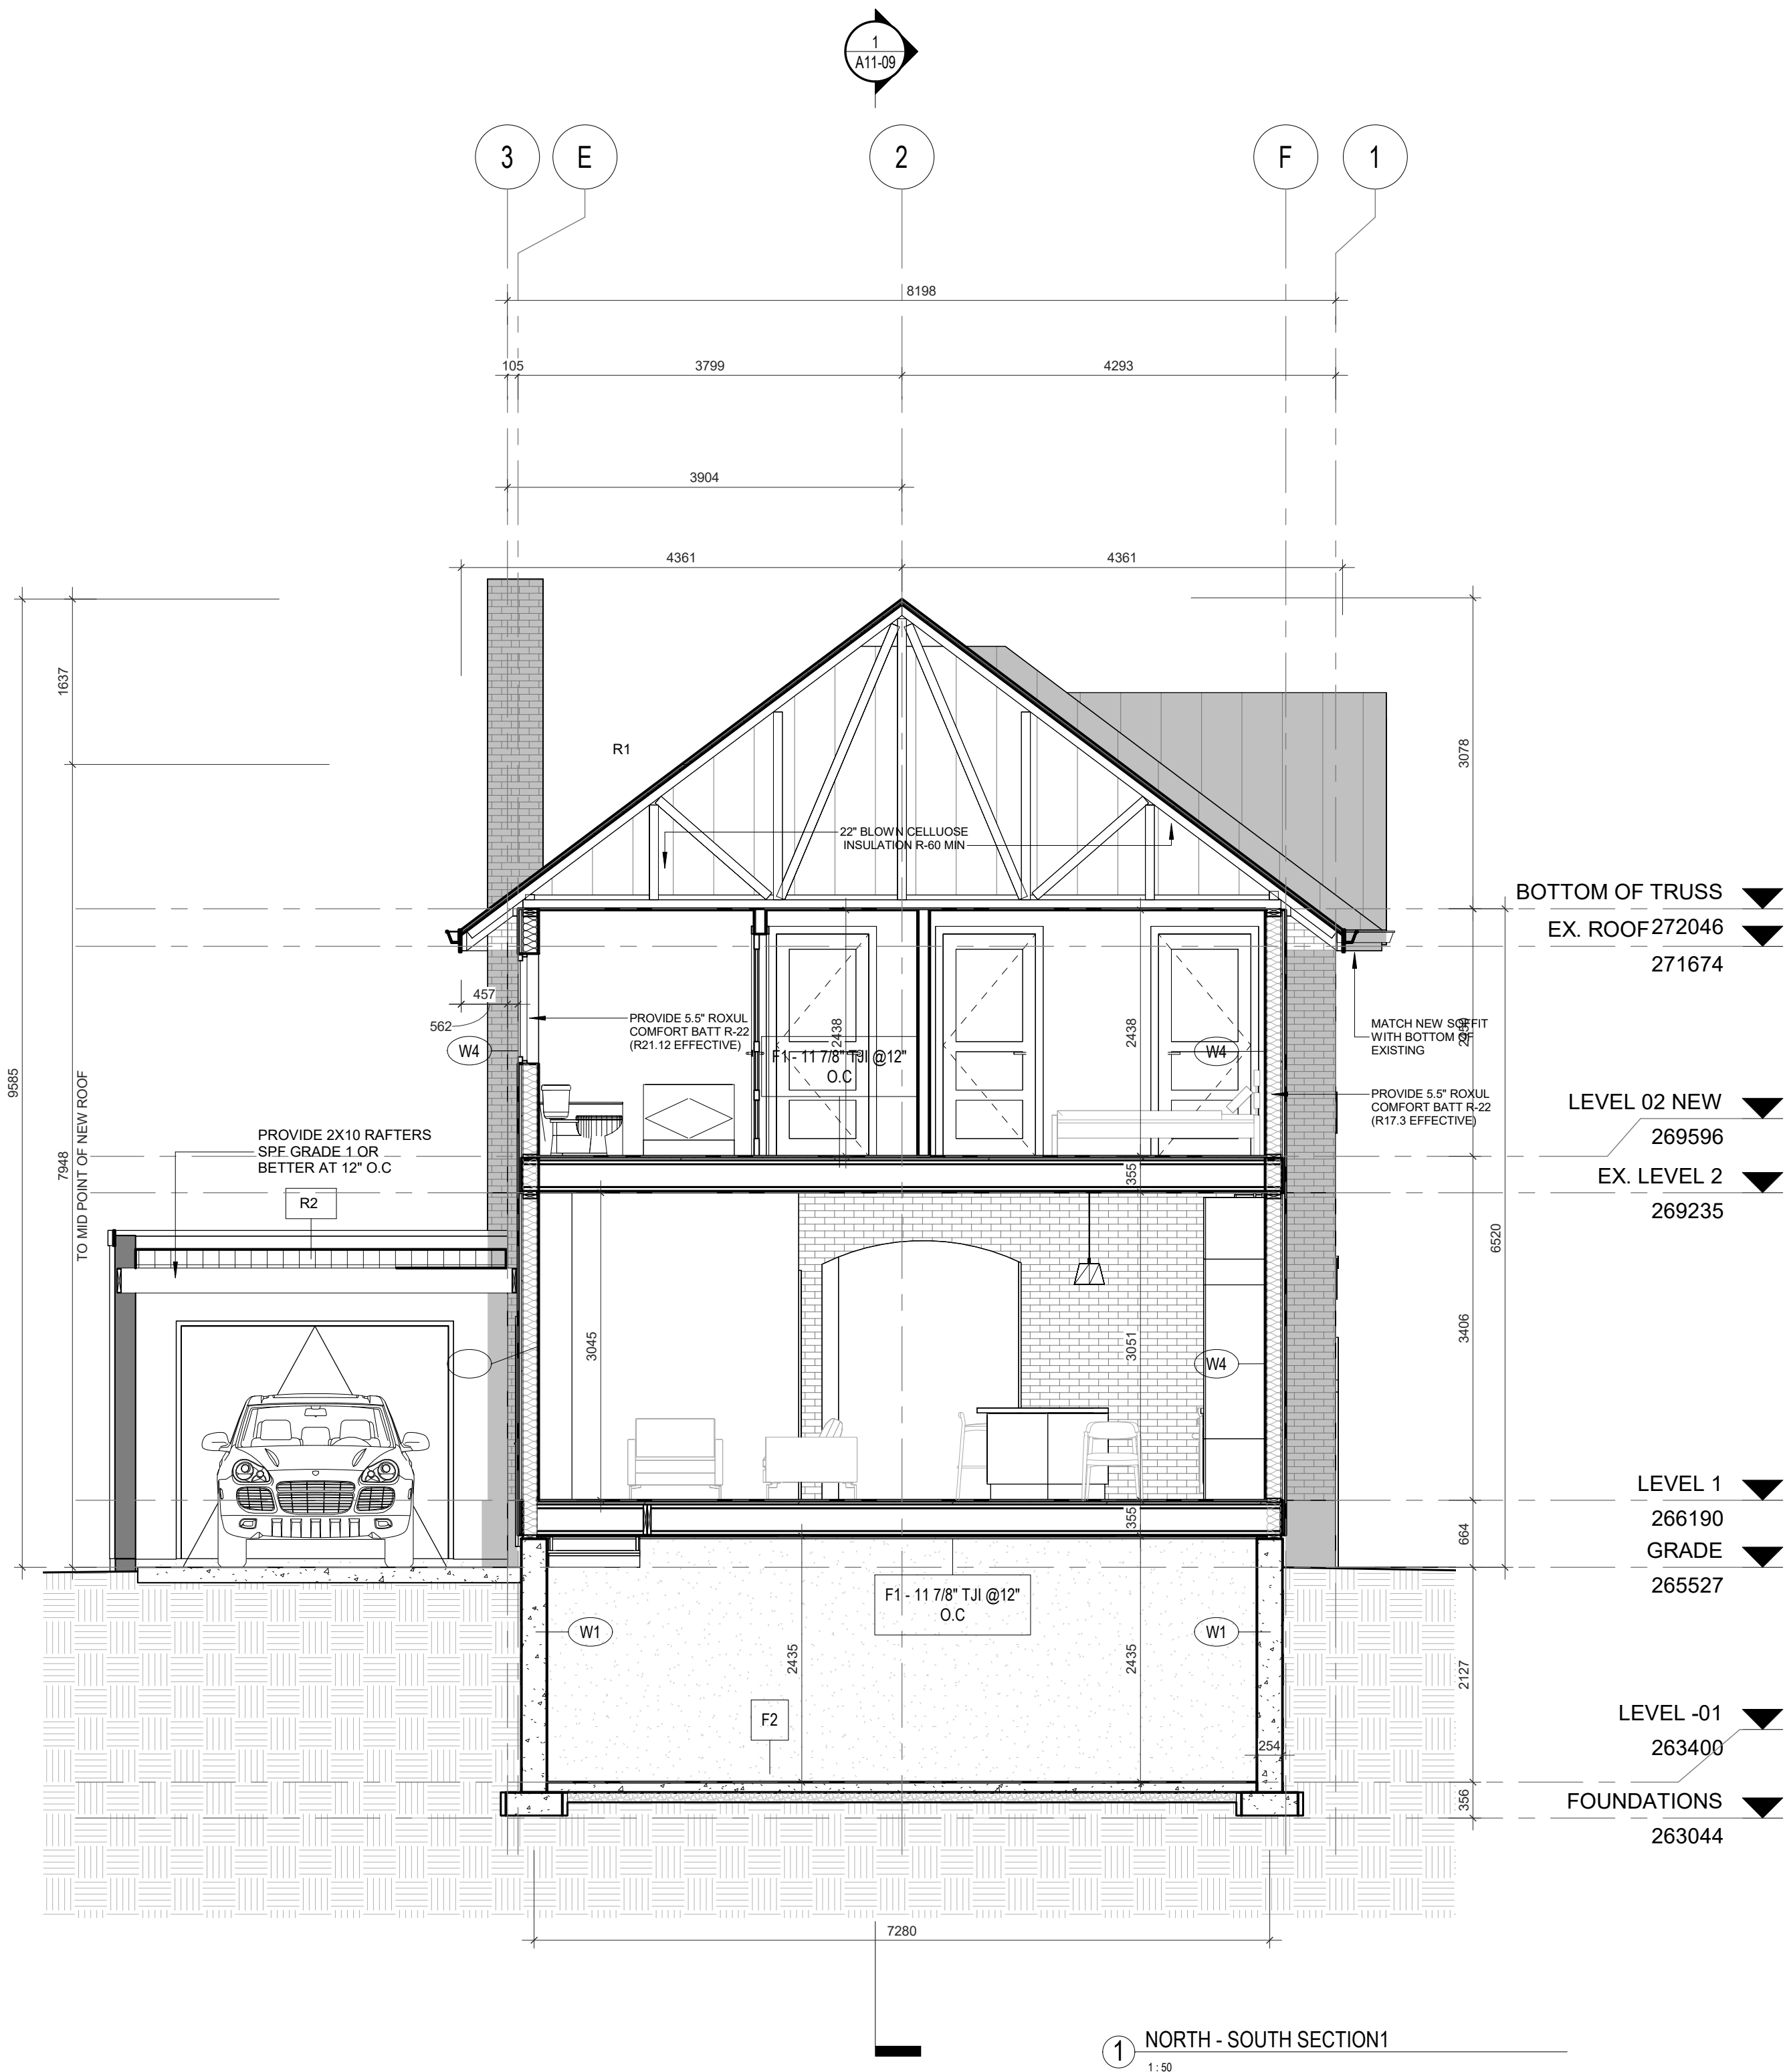

TECHNICAL DESIGN STUDIO INC.

1051 Martin Grove Rd Etobicoke, ON
M9W 4W6
t 416.356.5775
f 416.244.4249

CONSULTANTS

STRUCTURAL

MEP


LANDSCAPING

CONSULTANT SPARE 1

**KENNEDY
RENO/ADDITION**

11 Kennedy St W, Aurora, ON
L4G 2L3

PB & SB

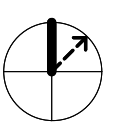

TOWN OF AURORA
PLANNING & DEVELOPMENT SERVICES
BUILDING DIVISION
PERMIT NO.: PR20240116 DATE: Mar. 6, 2024
APPROVED BY: *Melissa Bozanin*
PRELIMINARY ZONING REVIEW

2	ISSUED FOR PERMIT	02/29/24
1	ISSUED FOR COSTING	11/27/23
MARK	ISSUE	DATE

Job Number	Project Number
Drawn	DD
Checked	DD
Approved	DD

TITLE

BUILDING SECTIONS

SHEET NUMBER

A11-10