




TOWN OF AURORA
PLANNING & DEVELOPMENT SERVICES
BUILDING DIVISION
 PERMIT NO.: PR20240940 DATE: Aug. 21, 2024
 APPROVED BY: *bill jean*
PRELIMINARY ZONING REVIEW

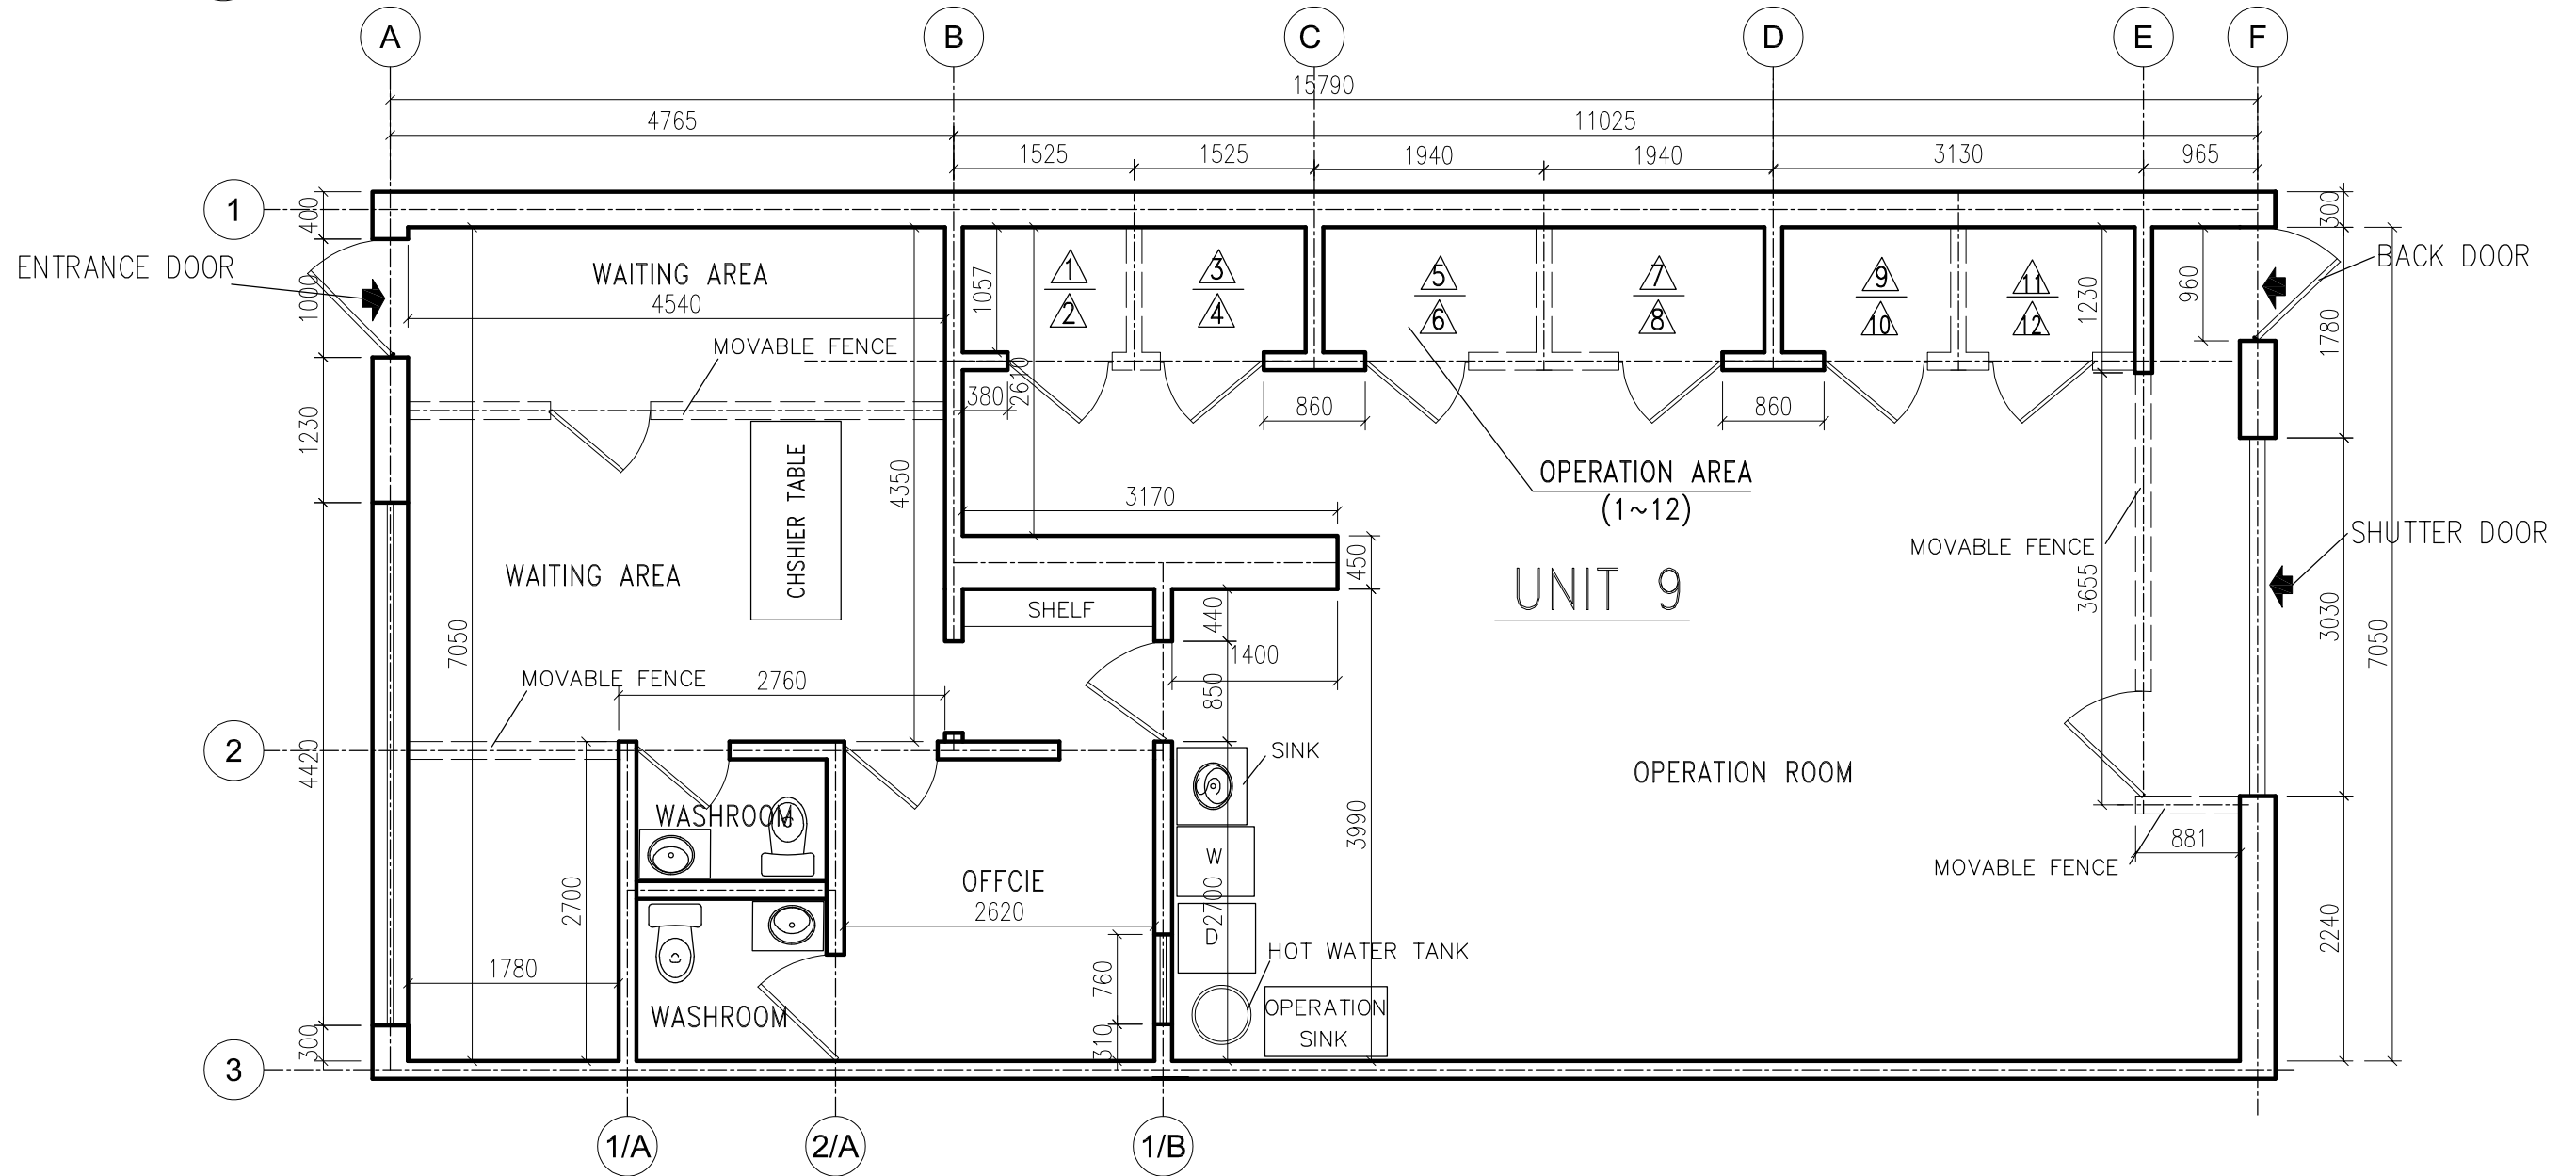

-
FLOOR PLAN
-
 SCALE: 1:100

2	Revision as comment	AUG 18, 2024
1	Issue for Review	JUL 26, 2024
NO.	ISSUE/REVISION	DATE

The contractor shall check and verify all dimensions and report all errors and omissions to the Engineer before proceeding with the work. This drawing is the property of the Engineer and must be returned on completion of the work. Do not scale drawings.

PROJECT: 5 Vata Crt, Unit 9 Aurora, ON L4G 4B6	DATE: JUL 26, 2024
DRAWING: FLOOR PLAN LAYOUT	DIMENSION: MM
LUDA ENGINEERING LTD. 243 MONTILE RD RICHMOND HILL, ONTARIO L4C 4T6 TEL: (437) 987-6866	DRAWN BY: D.L.
	PROJECT NO: 2024-72
	DRAWING NO: G01