

① EXISTING GROUND FLOOR PLAN

② PROPOSED GROUND FLOOR PLAN

NOTE
 THIS DRAWING IS COPYRIGHT AND THE PROPERTY OF STRUCTURLINES INC. THE DRAWINGS MAY NOT BE USED FOR CONSTRUCTION UNLESS SEALED AND SIGNED BY DESIGNER. ANY ERROR OR DISCREPANCY HAS TO BE REPORTED TO DESIGNER. ANY MODIFICATION WITHOUT PERMISSION OF DESIGNER SHALL VOID DESIGNERS RESPONSIBILITY.

SYMBOL & LEGEND


4					
3					
2					
1	Zoning Review	ba	ba	ba	08/15/2004
Rev	Issued for	Prep.	Check	Apvd.	Date

DRAWING TITLE: GROUND FLOOR PLANS

Project Name:	Project NO:	Sheet NO:	Scale:
		1	1/8" = (1" to 1')

PROJECT ADDRESS:
 14987 & 14993 YONGE ST AURORA ON

www.structurlines.com 647-515-4323
 437-809-2090 stlines.inc@gmail.com

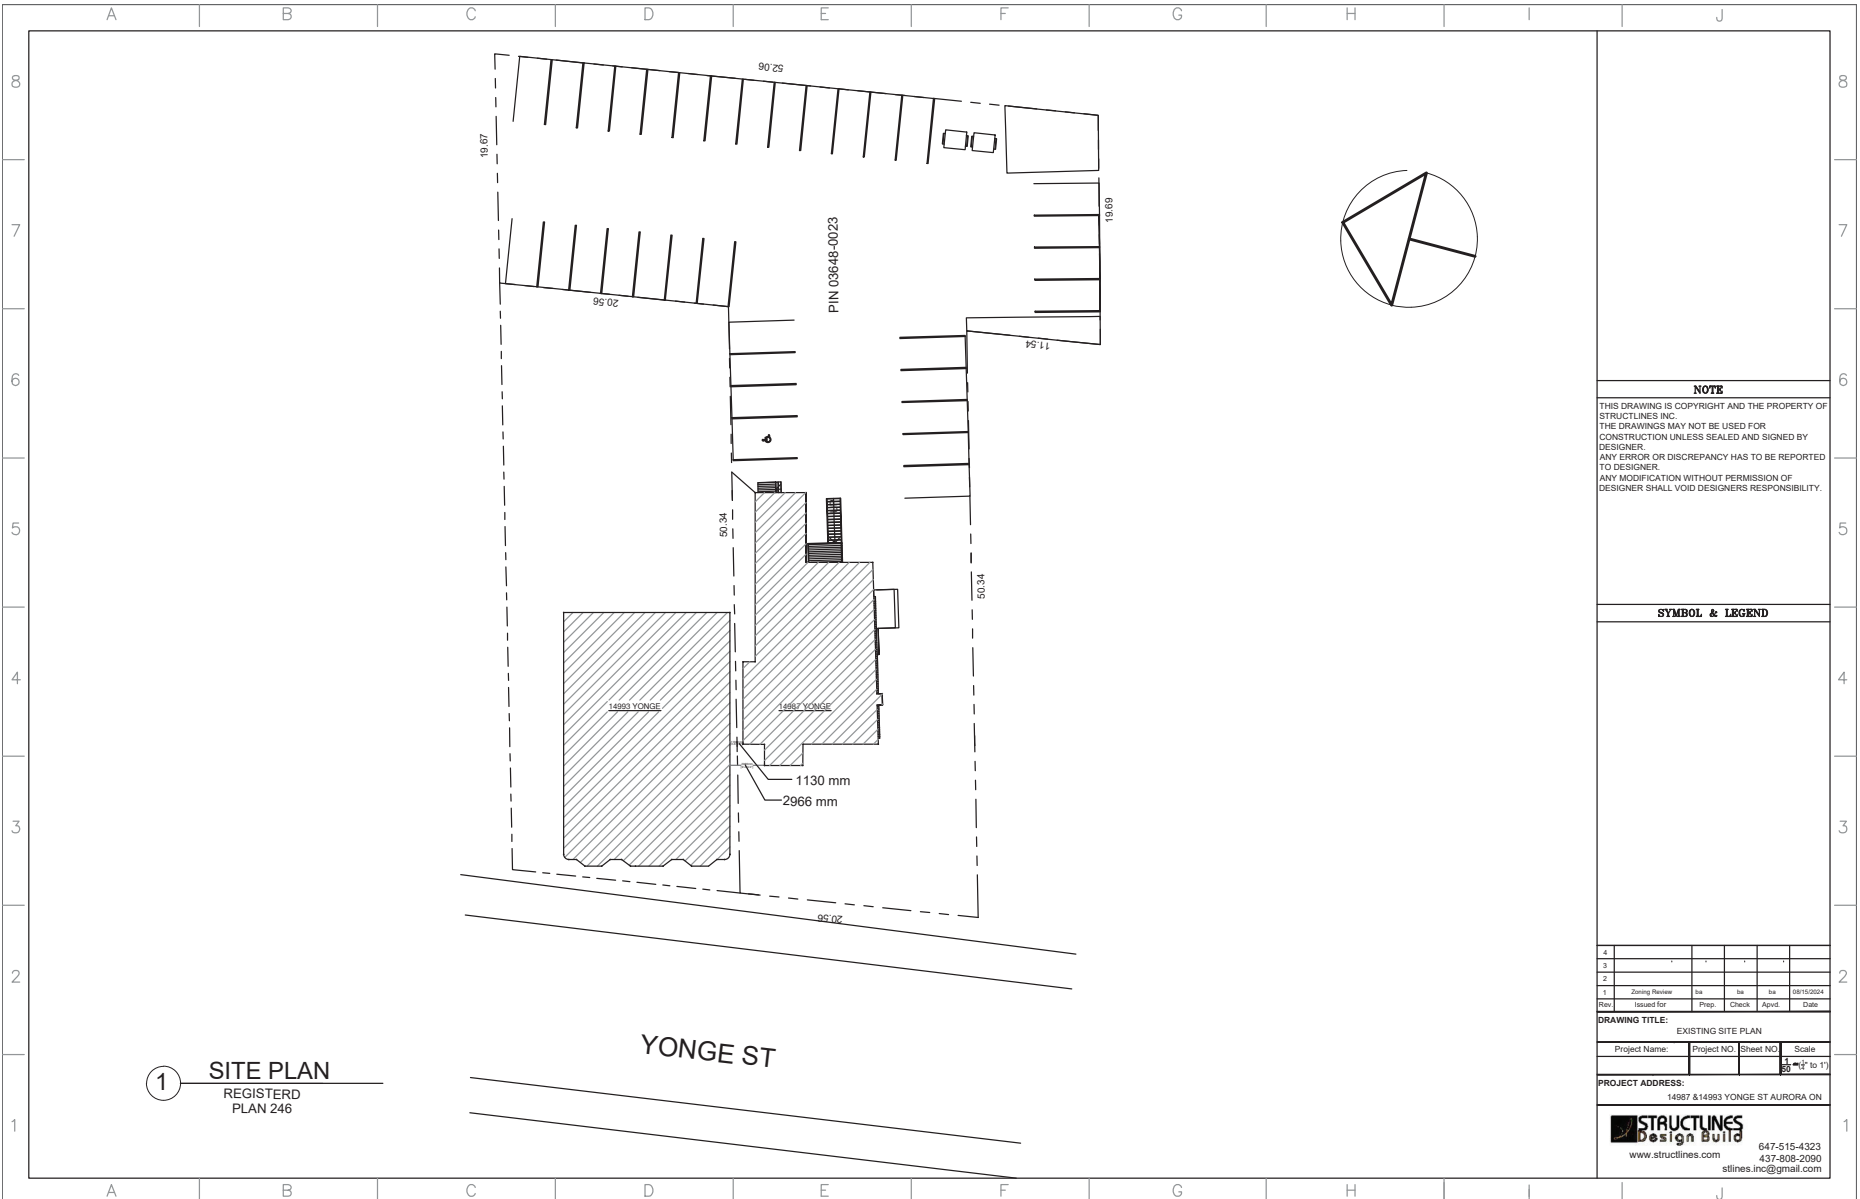

① **SITE PLAN**
REGISTERED
PLAN 246

NOTE
THIS DRAWING IS COPYRIGHT AND THE PROPERTY OF
STRUCTLINES INC.
THE DRAWINGS MAY NOT BE USED FOR
CONSTRUCTION UNLESS SEALED AND SIGNED BY
DESIGNER.
ANY ERROR OR DISCREPANCY HAS TO BE REPORTED
TO DESIGNER.
ANY MODIFICATION WITHOUT PERMISSION OF
DESIGNER SHALL VOID DESIGNERS RESPONSIBILITY.

SYMBOL & LEGEND

4					
3					
2	Zoning Review	ba	ba	ba	08/15/2024
1	Issued for	Prep	Check	Apvd	Date

DRAWING TITLE: EXISTING SITE PLAN
Project Name: Project NO: Sheet NO: Scale:
1 2 3 4 5 6 7 8 9 10 11 12

PROJECT ADDRESS: 14987 & 14993 YONGE ST AURORA ON

STRUCTLINES
Design Build
www.structlines.com 647-515-4323
437-808-2090
stlines.inc@gmail.com