



Copyright Pro Vision Architecture Inc., O.A.A. Duplication or reproduction by any means without the express written consent of Pro Vision Architecture Inc., OAA is a violation of Federal and international law. The information contained on this document are the intellectual property of Pro Vision Architecture Inc., OAA and all rights thereto are Reserved. 10/30/2024 9:19:33 AM

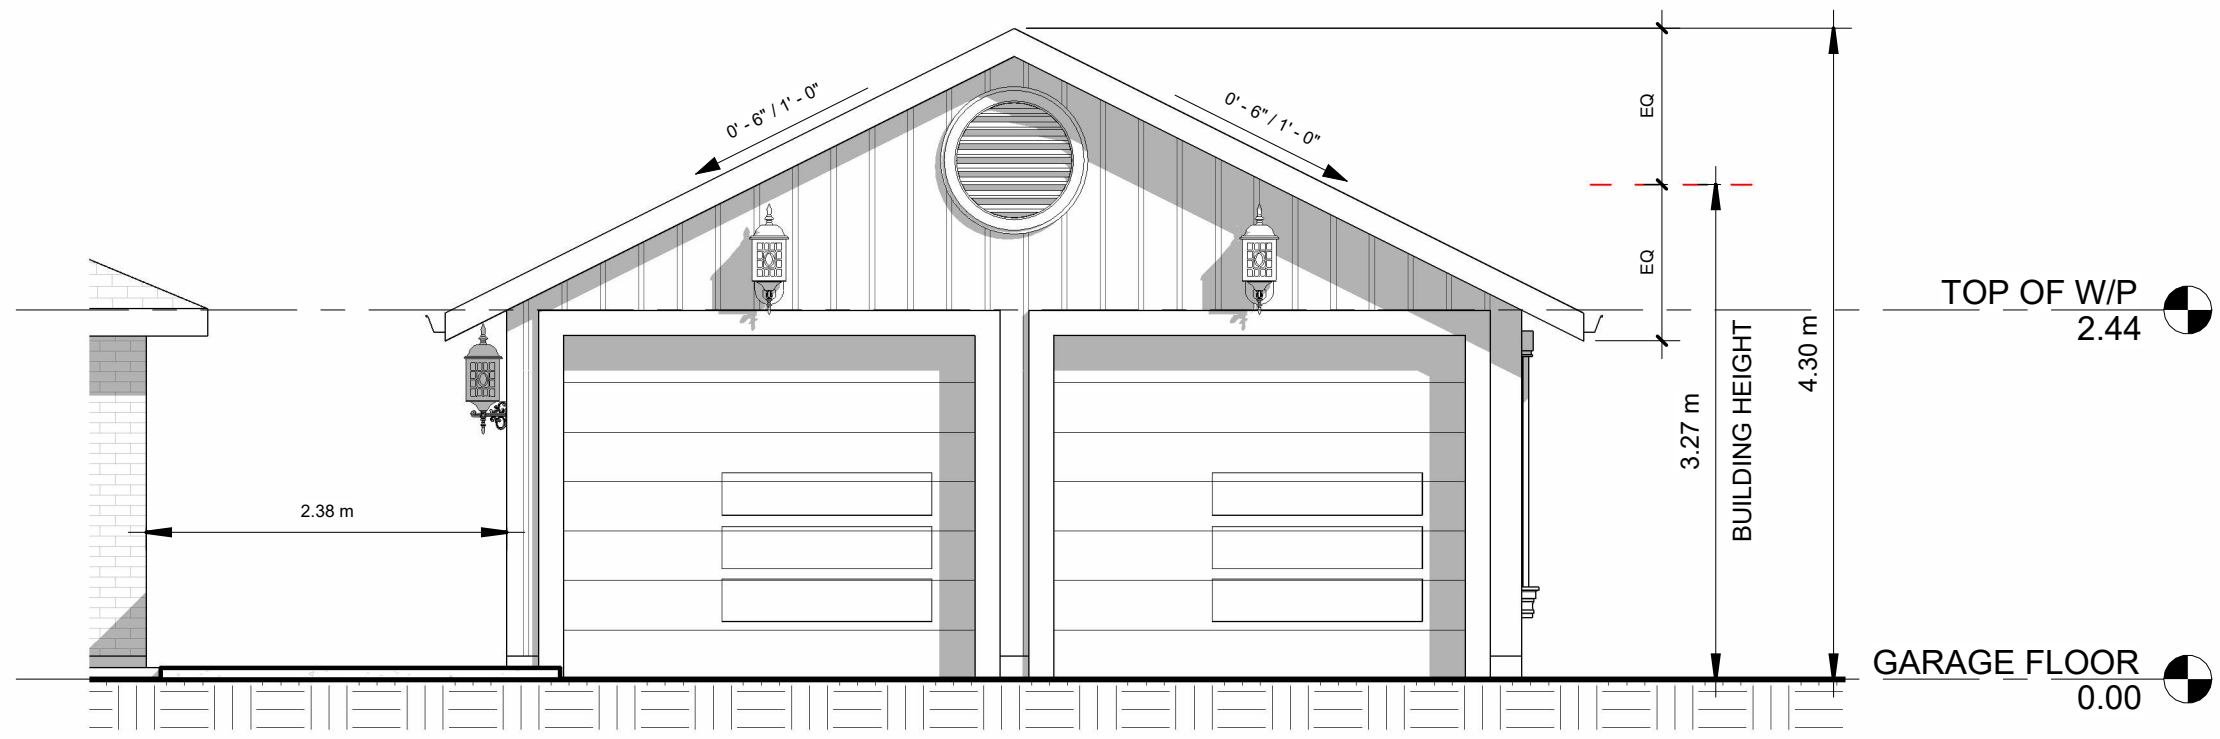

1 WEST ELEVATION
1 : 50

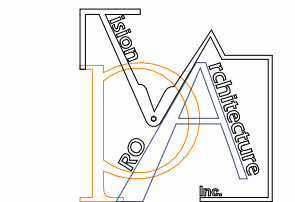

PRO VISION ARCHITECTURE INC.
T: (416) 800-6347 F: (416) 800-9625
Email: pva@provisionarch.com
14961 Yonge St. Unit B. Aurora, ON L4G 1M5



REVISION SCHEDULE

No.	Description	Date	By
-----	-------------	------	----

PROJECT NAME:
DETACHED GARAGE ADDITION TO:
7 JOHNSON RD.,

PROJECT ADDRESS:
7 JOHNSON RD., AURORA, ON L4G 2A3

CLIENT'S NAME & ADDRESS:
ERIC BIRKLAND
JOHNSON RD., AURORA ON L4G 2A3

PROJECT STATUS:
MINOR VARIANCE



DRAWN DE, SC
CHECKED DE
DATE: JUNE 2024
SCALE: 1 : 50
COPYRIGHT:
2024 PRO VISION ARCHITECTURE INC.

PROJECT NO:
2411484

SHEET TITLE
WEST ELEVATION

A1.4
SHEET OF

Copyright Pro Vision Architecture Inc., O.A.A. Duplication or reproduction by any means without the express written consent of Pro Vision Architecture Inc., OAA is a violation of Federal and international law. The information contained on this document are the intellectual property of Pro Vision Architecture Inc., OAA and all rights thereto are Reserved. 10/30/2024 9:19:35 AM

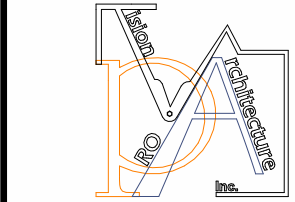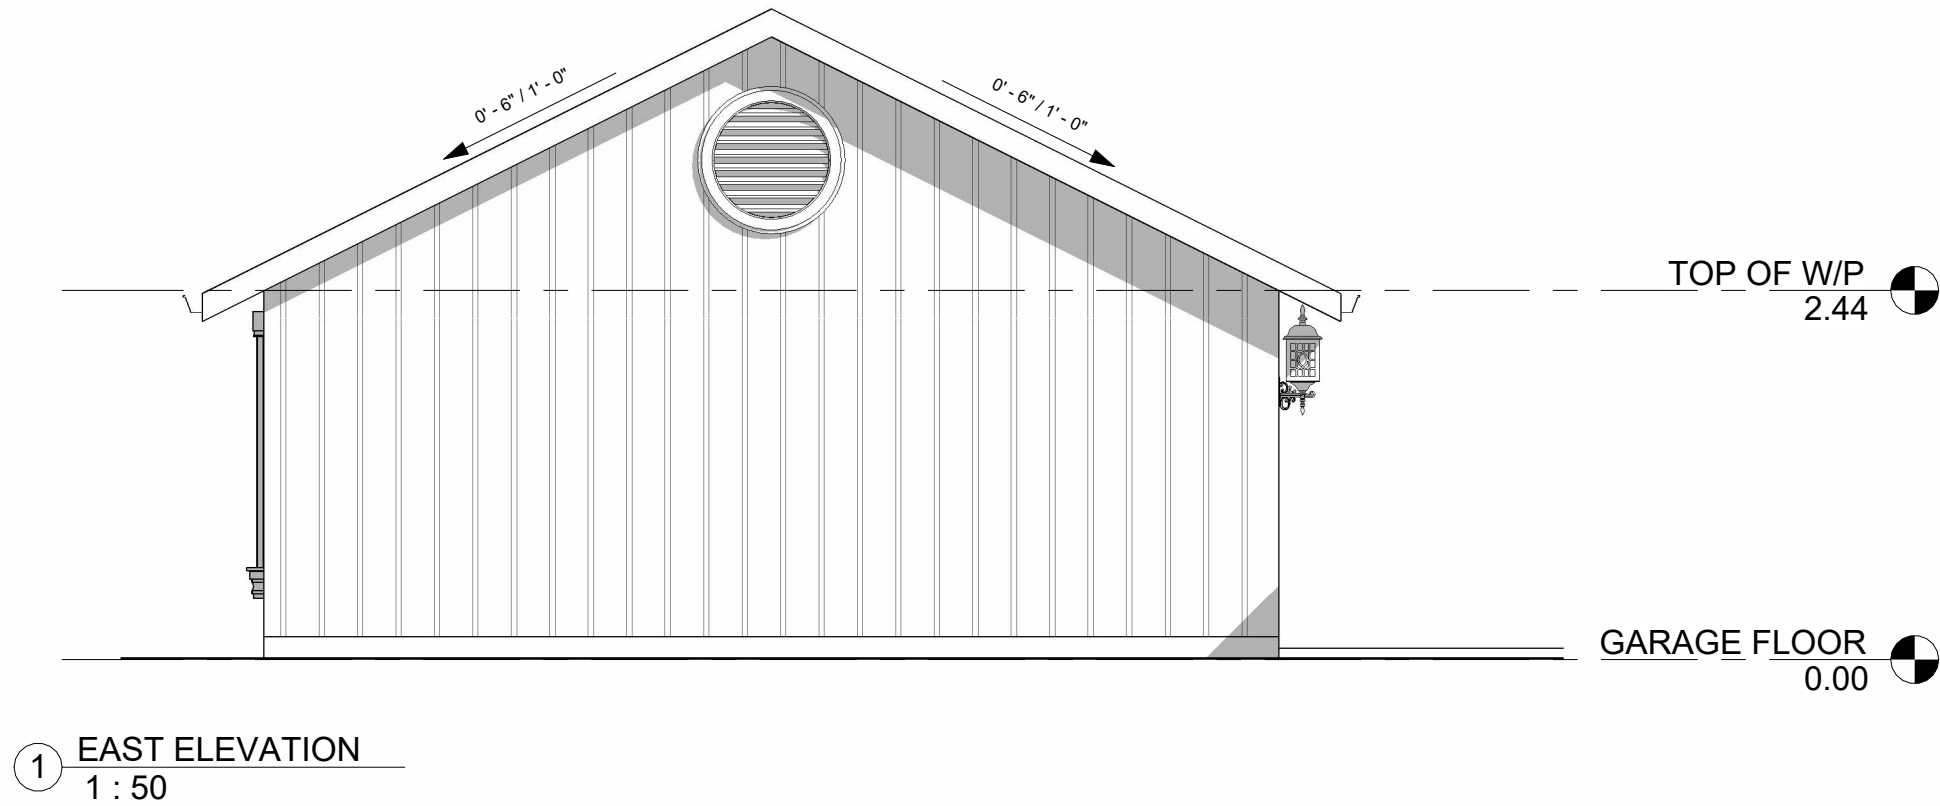

PRO VISION ARCHITECTURE INC.
 T:(416)800-6347 F:(416)800-9625
 Email: pva@provisionarch.com
 14961 Yonge St. Unit B. Aurora, ON L4G 1M5



REVISION SCHEDULE

No.	Description	Date	By

PROJECT NAME:
**DETACHED GARAGE ADDITION TO:
 7 JOHNSON RD.,**

PROJECT ADDRESS:
 7 JOHNSON RD., AURORA, ON L4G 2A3

CLIENT'S NAME & ADDRESS:
 ERIC BIRKLAND
 JOHNSON RD., AURORA ON L4G 2A3

PROJECT STATUS:
MINOR VARIANCE

DRAWN DE, SC
 CHECKED DE
 DATE: JUNE 2024
 SCALE: 1 : 50
 COPYRIGHT:

PROJECT NO:

2411484


SHEET TITLE

EAST ELEVATION

A1.5

SHEET OF

1 NORTH ELEVATION
1 : 50

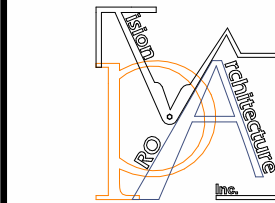

PRO VISION ARCHITECTURE INC.
T:(416)800-6347 F:(416)800-9625
Email: pva@provisionarch.com
14961 Yonge St. Unit B. Aurora, ON L4G 1M5



REVISION SCHEDULE

No.	Description	Date	By

PROJECT NAME:
**DETACHED GARAGE ADDITION TO:
7 JOHNSON RD.,**

PROJECT ADDRESS:
7 JOHNSON RD., AURORA, ON L4G 2A3

CLIENT'S NAME & ADDRESS:
ERIC BIRKLAND
JOHNSON RD., AURORA ON L4G 2A3

PROJECT STATUS:


MINOR VARIANCE

DRAWN DE, SC
CHECKED DE
DATE: JUNE 2024
SCALE: 1 : 50
COPYRIGHT:
2024 PRO VISION ARCHITECTURE INC.


PROJECT NO:
2411484

SHEET TITLE
NORTH ELEVATION

A1.6
SHEET OF

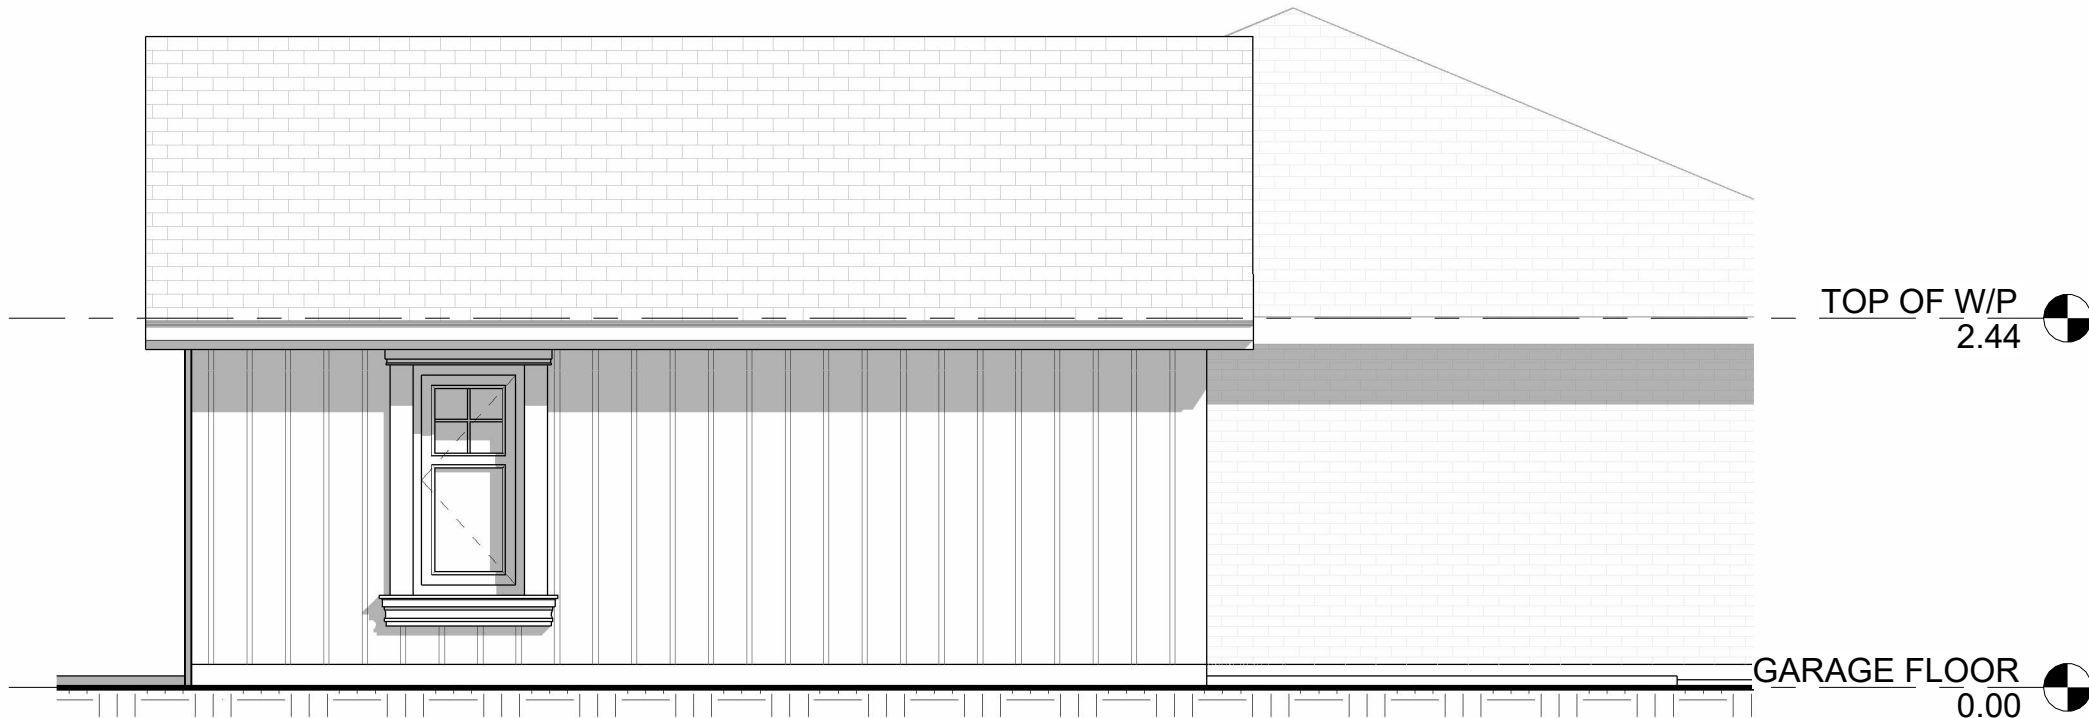

1 SOUTH ELEVATION
1 : 50

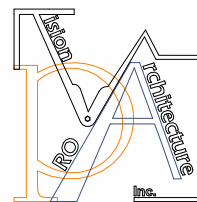

PRO VISION ARCHITECTURE INC.
T:(416)800-6347 F:(416)800-9625
Email: pva@provisionarch.com
14961 Yonge St. Unit B. Aurora, ON L4G 1M5



REVISION SCHEDULE

No.	Description	Date	By
-----	-------------	------	----

PROJECT NAME:
**DETACHED GARAGE ADDITION TO:
7 JOHNSON RD.,**

PROJECT ADDRESS:
7 JOHNSON RD., AURORA, ON L4G 2A3

CLIENT'S NAME & ADDRESS:
ERIC BIRKLAND
JOHNSON RD., AURORA ON L4G 2A3

PROJECT STATUS:
MINOR VARIANCE

DRAWN DE, SC
CHECKED DE
DATE: JUNE 2024
SCALE: 1 : 50
COPYRIGHT:
2024 PRO VISION ARCHITECTURE INC.

PROJECT NO:
2411484

SHEET TITLE
SOUTH ELEVATION

A1.7
SHEET OF