


# Appendix 'B'

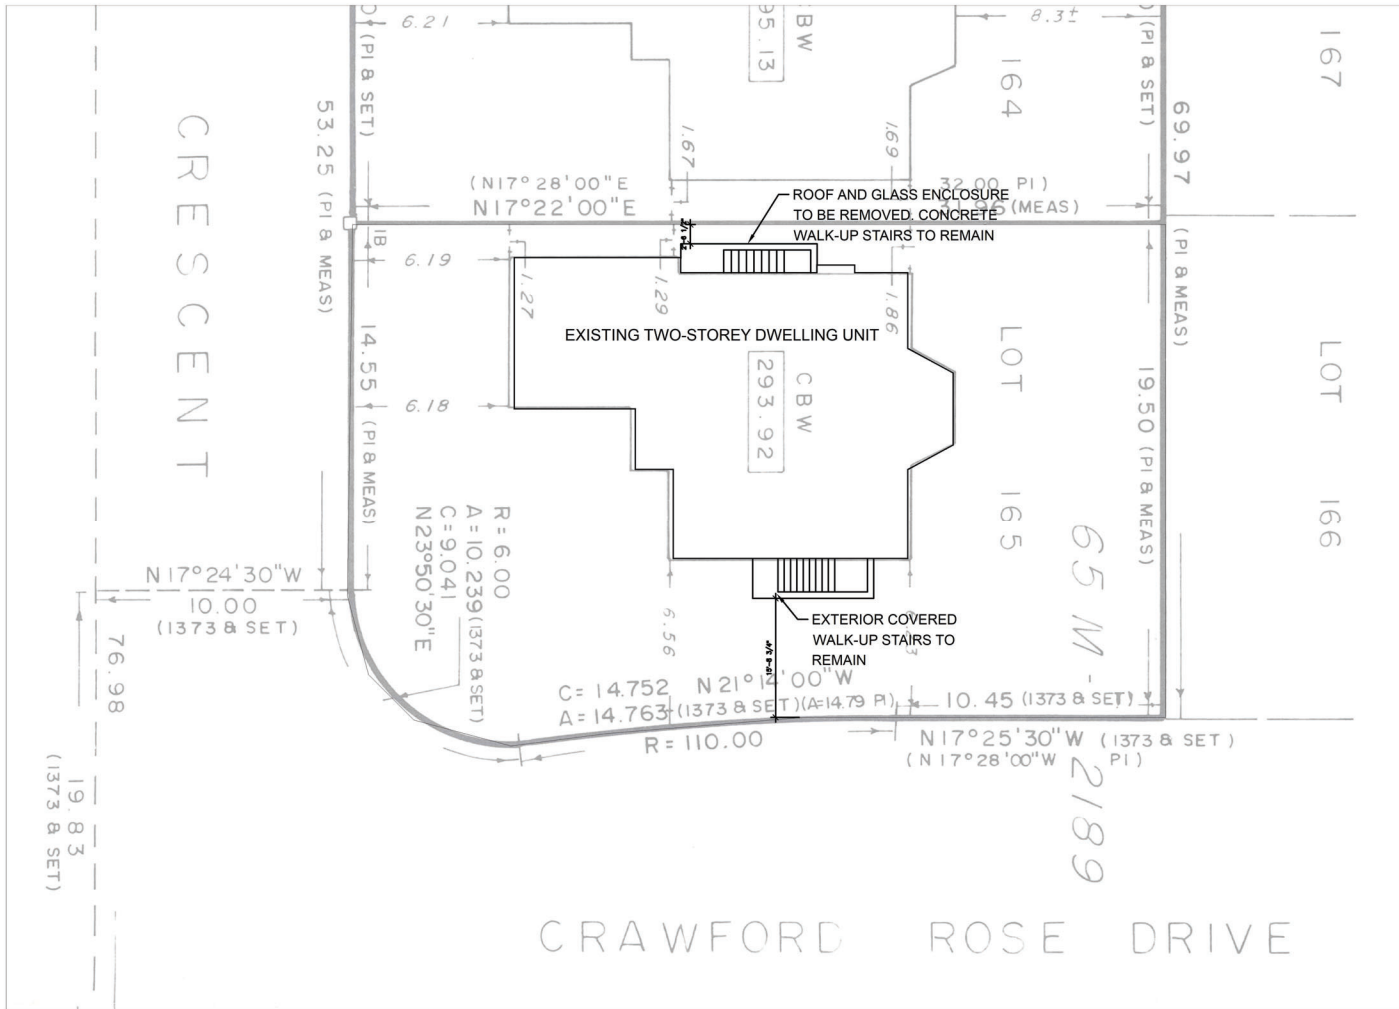

The contractor must verify and accept responsibility for all dimensions and conditions on site. This drawing is not to be scaled. The designer is not responsible for the accuracy of survey, structural, mechanical, electrical, etc., information shown on this drawing. Refer to the appropriate consultant's drawings before proceeding with the work. Construction must conform to all applicable codes and requirements of authorities having jurisdiction. The contractor working from drawings not specifically marked 'For Construction' must assume full responsibility and bear costs for any corrections or damages resulting from his work.

#	ISSUED FOR	DATE
1	PERMIT	2024-12-23


The undersigned has reviewed and takes responsibilities for this design, and has the qualifications and meets the requirements set out in the Ontario building code to be a designer.

QUALIFICATIONS INFORMATION  
 Required unless design is exempt under 2.17.5.1 of the building code  
 YUE LI #103525  
 Name Signature BCIN/BCDN

PROJECT ADDRESS:  
 43 Valley Crescent  
 Aurora, ON L4G 454

DRAWING NAME:  
 SITE PLAN

PROJ. #:	DATE:
DRAWN BY:	CHECKED BY:
SCALE: 1/16"=1'-0"	
NORTH:	DRAWING #:
→	A001

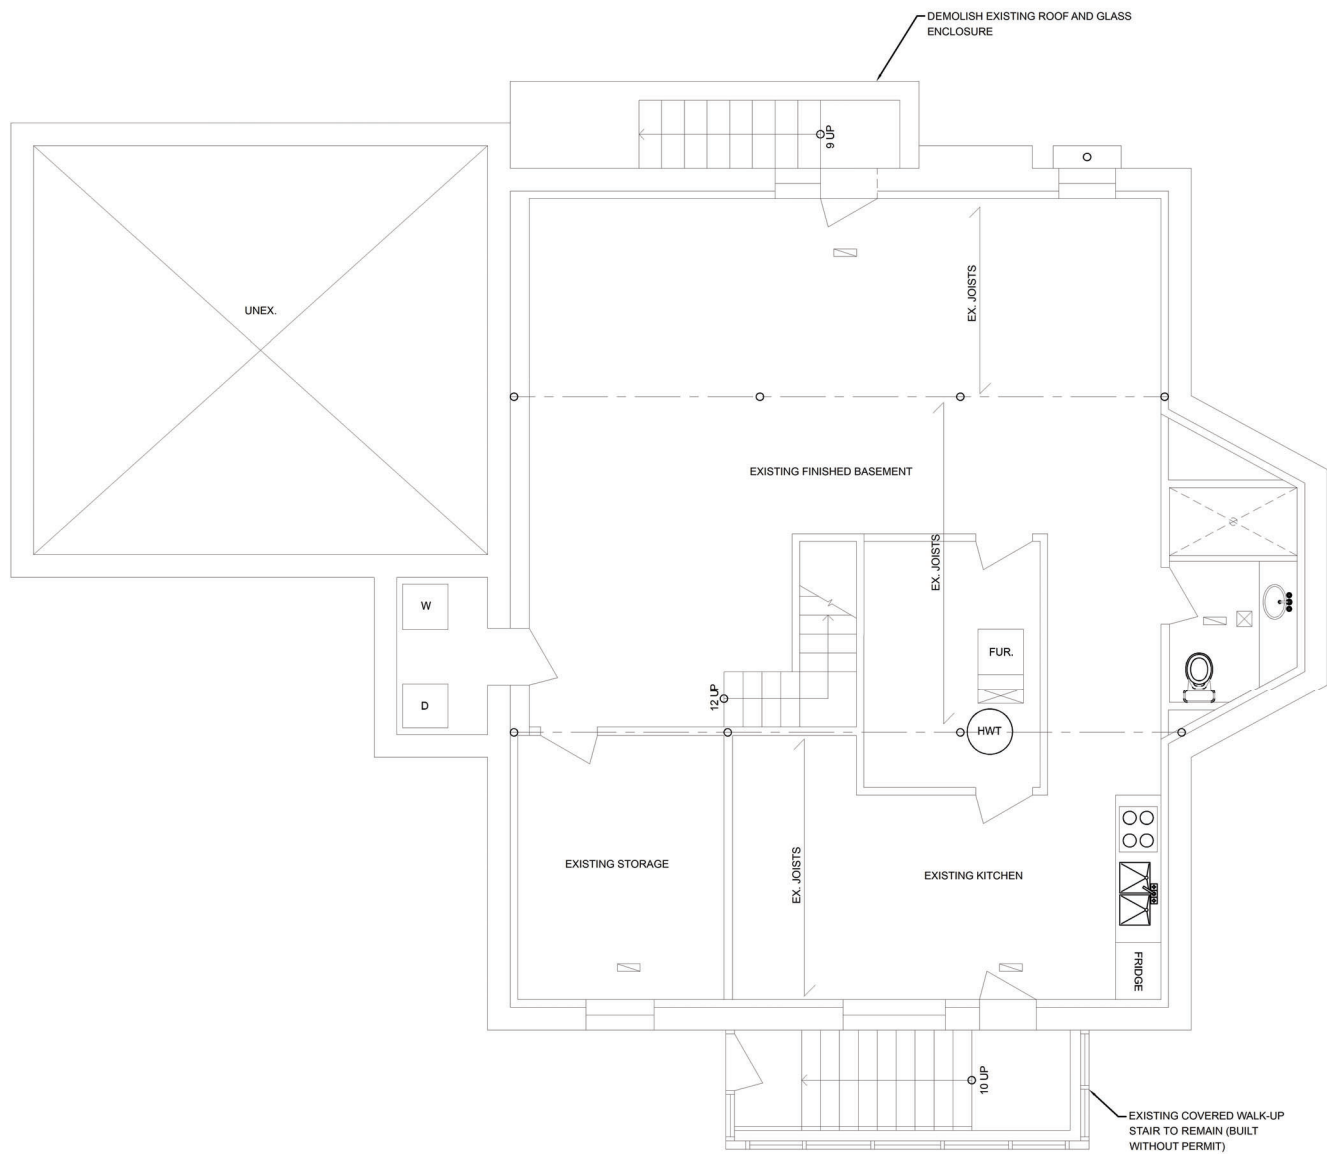

The contractor must verify and accept responsibility for all dimensions and conditions on site. This drawing is not to be scaled. The designer is not responsible for the accuracy of survey, structural, mechanical, electrical, etc., information shown on this drawing. Refer to the appropriate consultant's drawings before proceeding with the work. Construction must conform to all applicable codes and requirements of authorities having jurisdiction. The contractor working from drawings not specifically marked 'For Construction' must assume full responsibility and bear costs for any corrections or damages resulting from his work.

#	ISSUED FOR	DATE
1	PERMIT	2024-12-23

The undersigned has reviewed and takes responsibilities for this design, and has the qualifications and meets the requirements set out in the Ontario building code to be a designer.


QUALIFICATIONS INFORMATION  
 Required unless design is exempt under 2.17.5.1 of the building code  
 YUE LI #103525  
 Name Signature BCIN/BCDN

PROJECT ADDRESS:  
 43 Valley Crescent  
 Aurora, ON L4G 4S4

DRAWING NAME:  
 EXISTING BASEMENT  
 FLOOR PLAN

PROJ. #:	DATE:
DRAWN BY:	CHECKED BY:
SCALE: 3/16"=1'-0"	
NORTH:	DRAWING #:
➔	A101



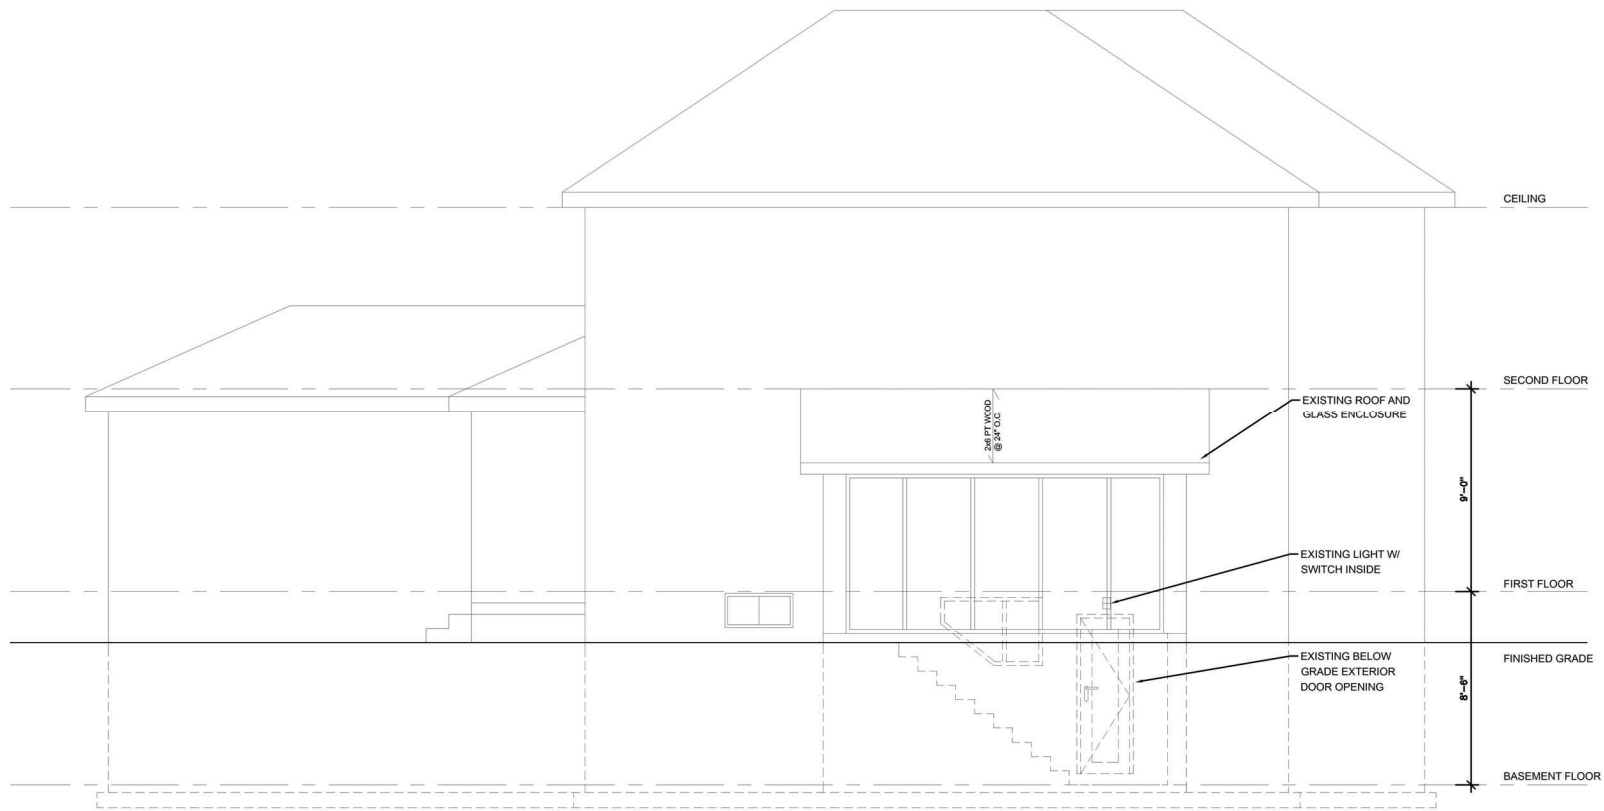

The contractor must verify and accept responsibility for all dimensions and conditions on site. This drawing is not to be scaled. The designer is not responsible for the accuracy of survey, structural, mechanical, electrical, etc., information shown on this drawing. Refer to the appropriate consultant's drawings before proceeding with the work. Construction must conform to all applicable codes and requirements of authorities having jurisdiction. The contractor working from drawings not specifically marked 'For Construction' must assume full responsibility and bear costs for any corrections or damages resulting from his work.

#	ISSUED FOR	DATE
1	PERMIT	2024-12-23

The undersigned has reviewed and takes responsibilities for this design, and has the qualifications and meets the requirements set out in the Ontario building code to be a designer.

QUALIFICATIONS INFORMATION  
 Required unless design is exempt under 2.17.5.1 of the building code  
 YUE LI #103525  
 Name Signature BCIN/BCDN

PROJECT ADDRESS:  
 43 Valley Crescent  
 Aurora, ON L4G 4S4

DRAWING NAME:  
 EAST  
 ELEVATION

PROJ. #:	DATE:
DRAWN BY:	CHECKED BY:
SCALE: 3/16"=1'-0"	
NORTH:	DRAWING #:

**A201**