




LOCATION MAP

ADDRESS: 31 Catherine Avenue

ATTACHMENT 1



SUBJECT LANDS

 


Attachment 2

CATHERINE STREET

(BY REGISTERED PLAN 5)


PIN 03638-0129(LT)

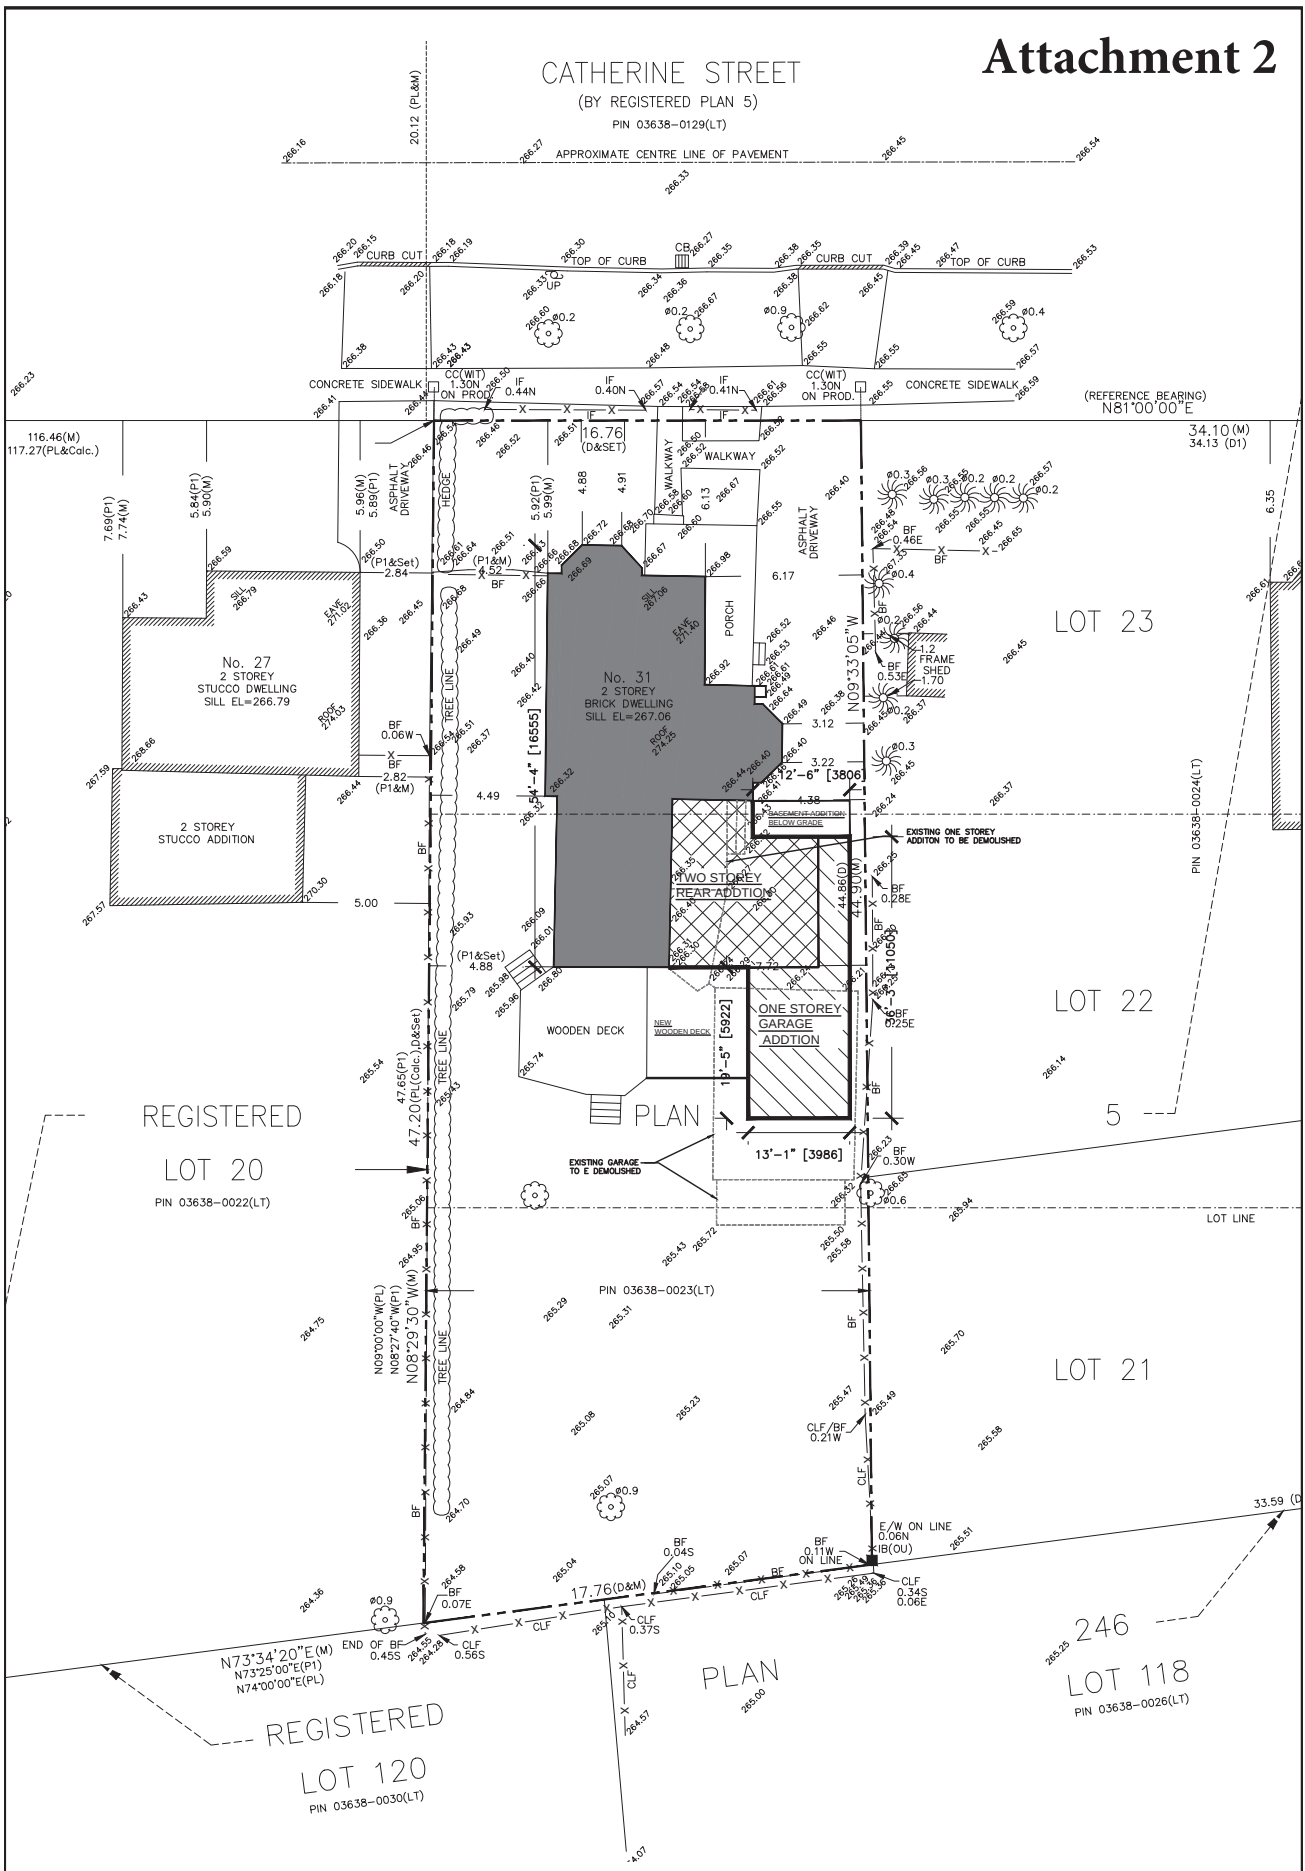


LOCATION	PROJECT	DATE	SCALE
	31 CATHERINE ST. AURORA, ONTARIO	JAN 2020	
DRAWING TITLE	SITE PLAN	DRAWN BY	DRAWING NO:
		APPROVED BY	

All Contractors and sub-contractors shall check and verify all dimensions of the job site and report any discrepancies to the OWNER before commencing work. All drawings not to be Scaled. All steel members, windows, millwork to be site measured Contractor/sub contractor to adhere to all requirements of the Ontario Building Code, latest edition, and to all By-Laws of the Municipality

A1

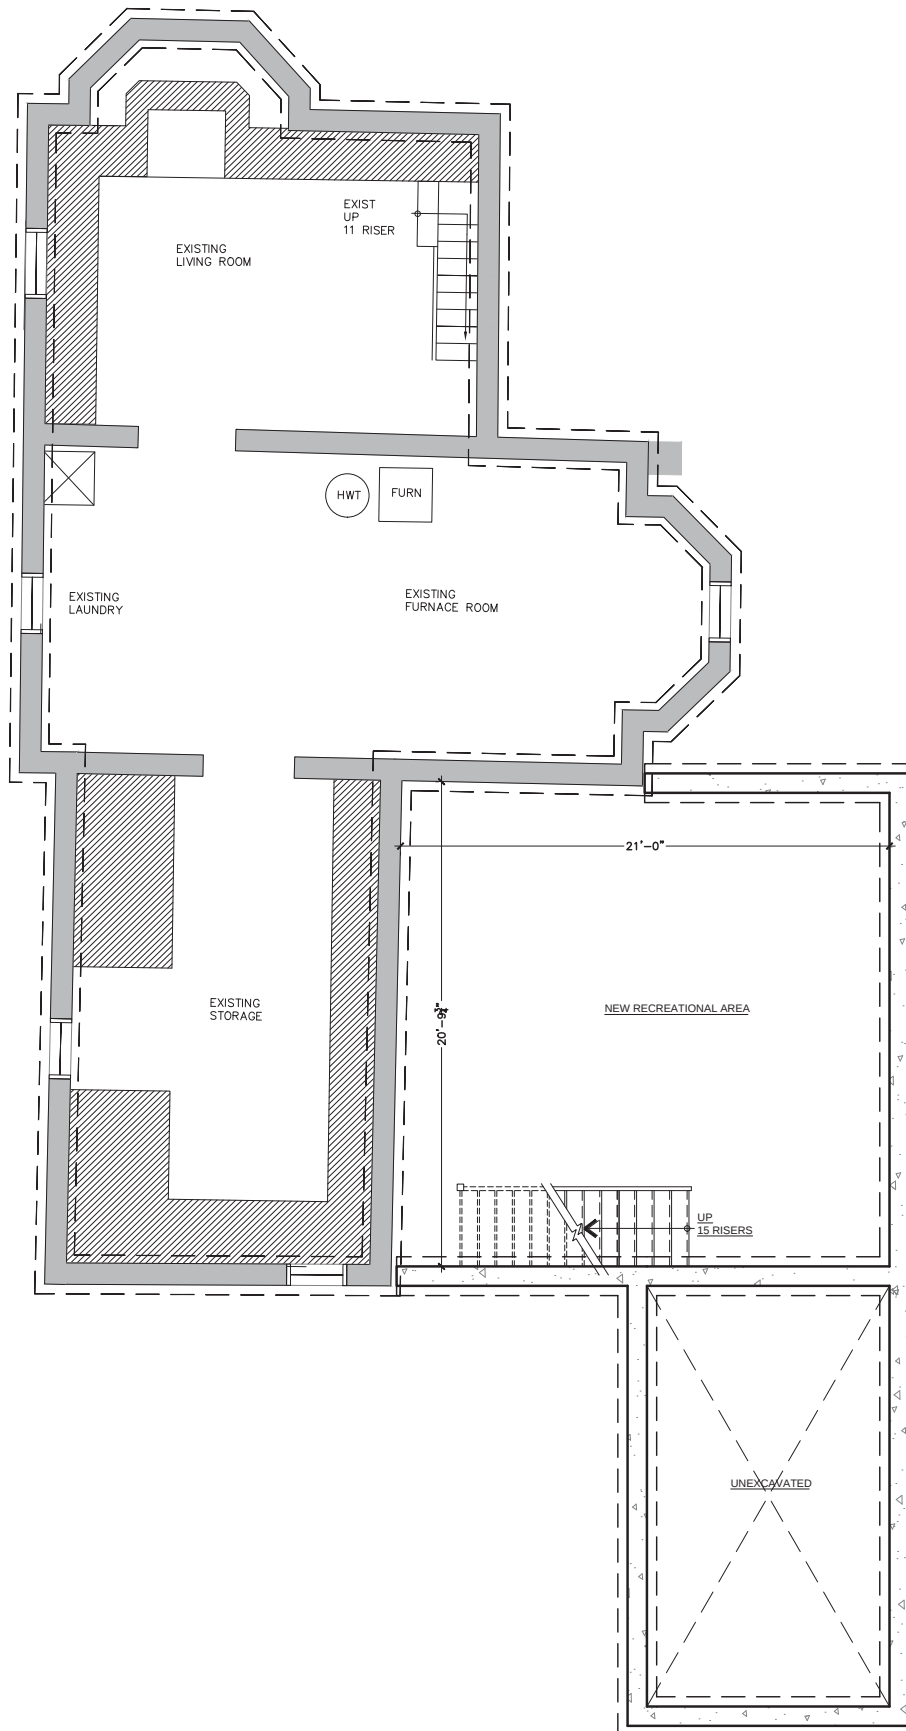

	LOCATION	PROJECT	31 CATHERINE ST. AURORA, ONTARIO	DATE	JAN 2020	SCALE	3/16"=1'-0"
		DRAWING TITLE	BSMT FLOOR PLAN	DRAWN BY		DRAWING NO:	
	All Contractors and sub-contractors shall check and verify all dimensions of the job site and report any discrepancies to the OWNER before commencing work. All drawings not to be Scaled. All steel members, windows, millwork to be site measured Contractor/sub contractor to adhere to all requirements of the Ontario Building Code, latest edition, and to all By-Laws of the Municipality			APPROVED BY		A2	

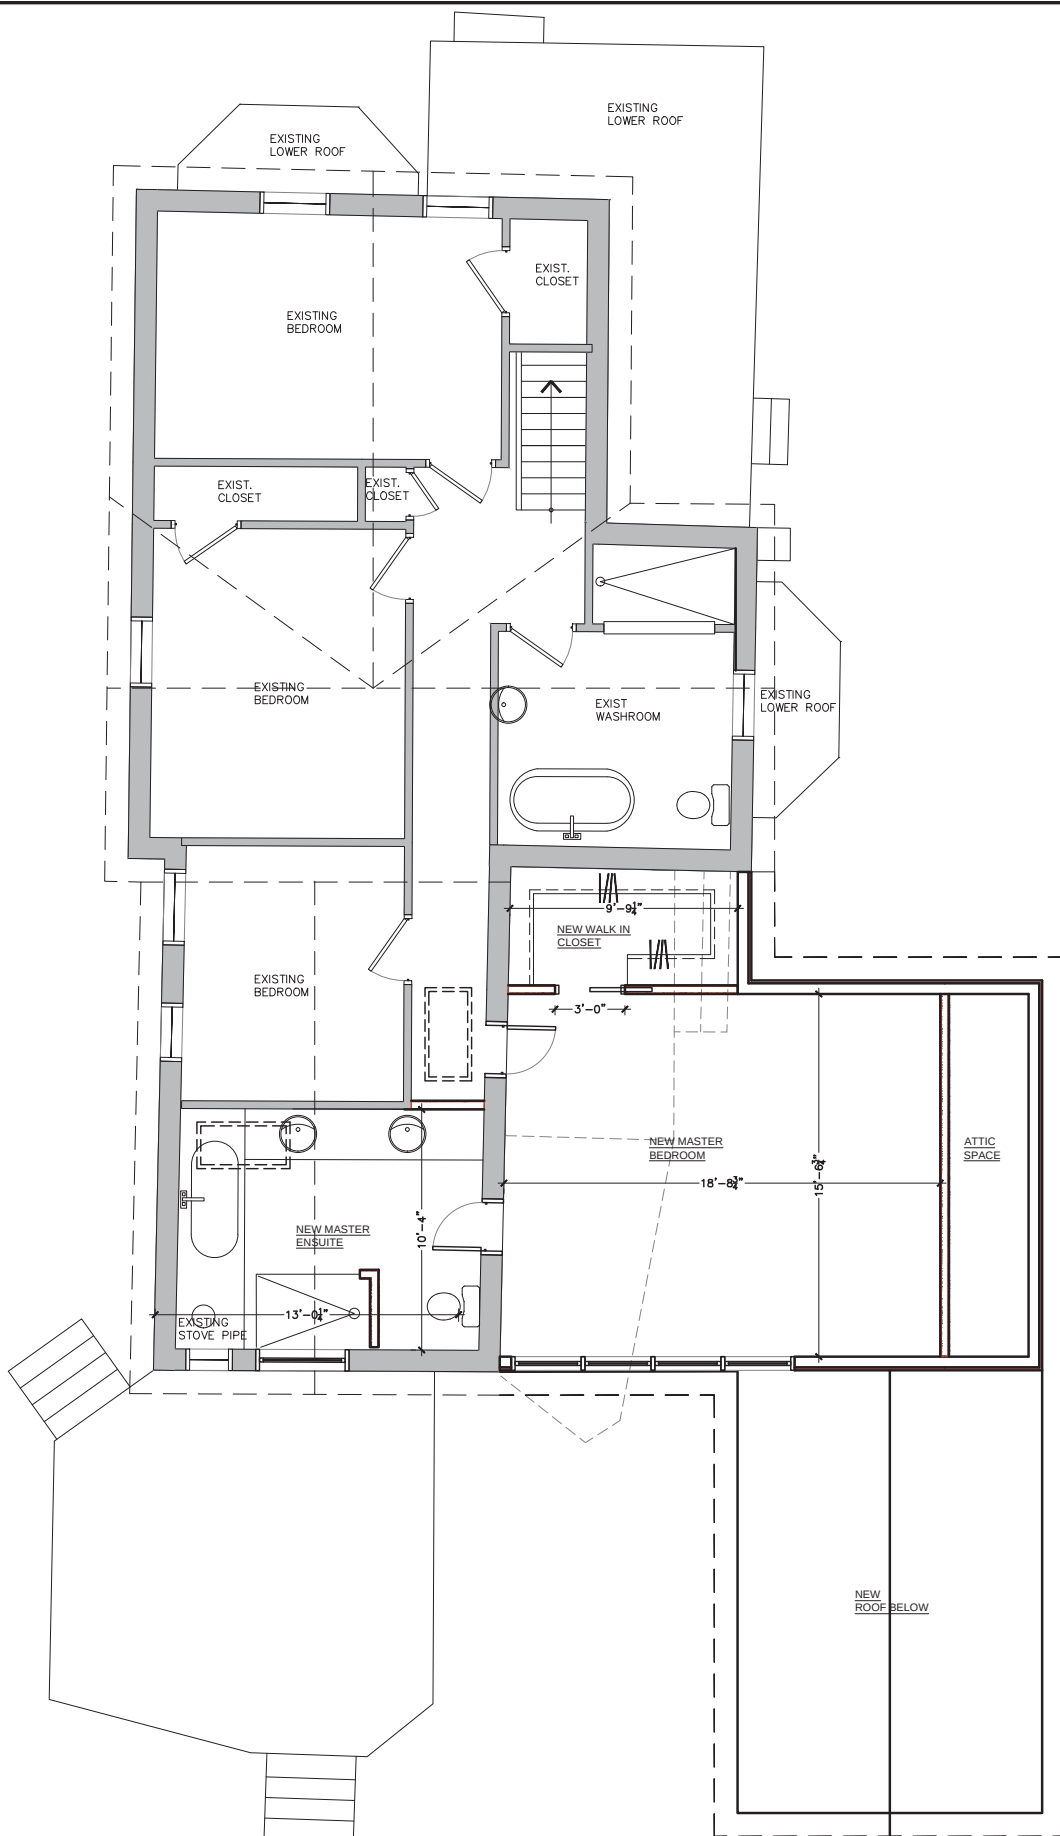

LOCATION

PROJECT 31 CATHERINE ST.
AURORA, ONTARIO

DATE
JAN 2020

SCALE
3/16"=1'-0"

DRAWING TITLE SECOND FLOOR PLAN


DRAWN BY

DRAWING NO:


APPROVED BY

A4


All Contractors and sub-contractors shall check and verify all dimensions of the job site and report any discrepancies to the OWNER before commencing work. All drawings not to be Scaled. All steel members, windows, millwork to be site measured Contractor/sub contractor to adhere to all requirements of the Ontario Building Code, latest edition, and to all By-Laws of the Municipality

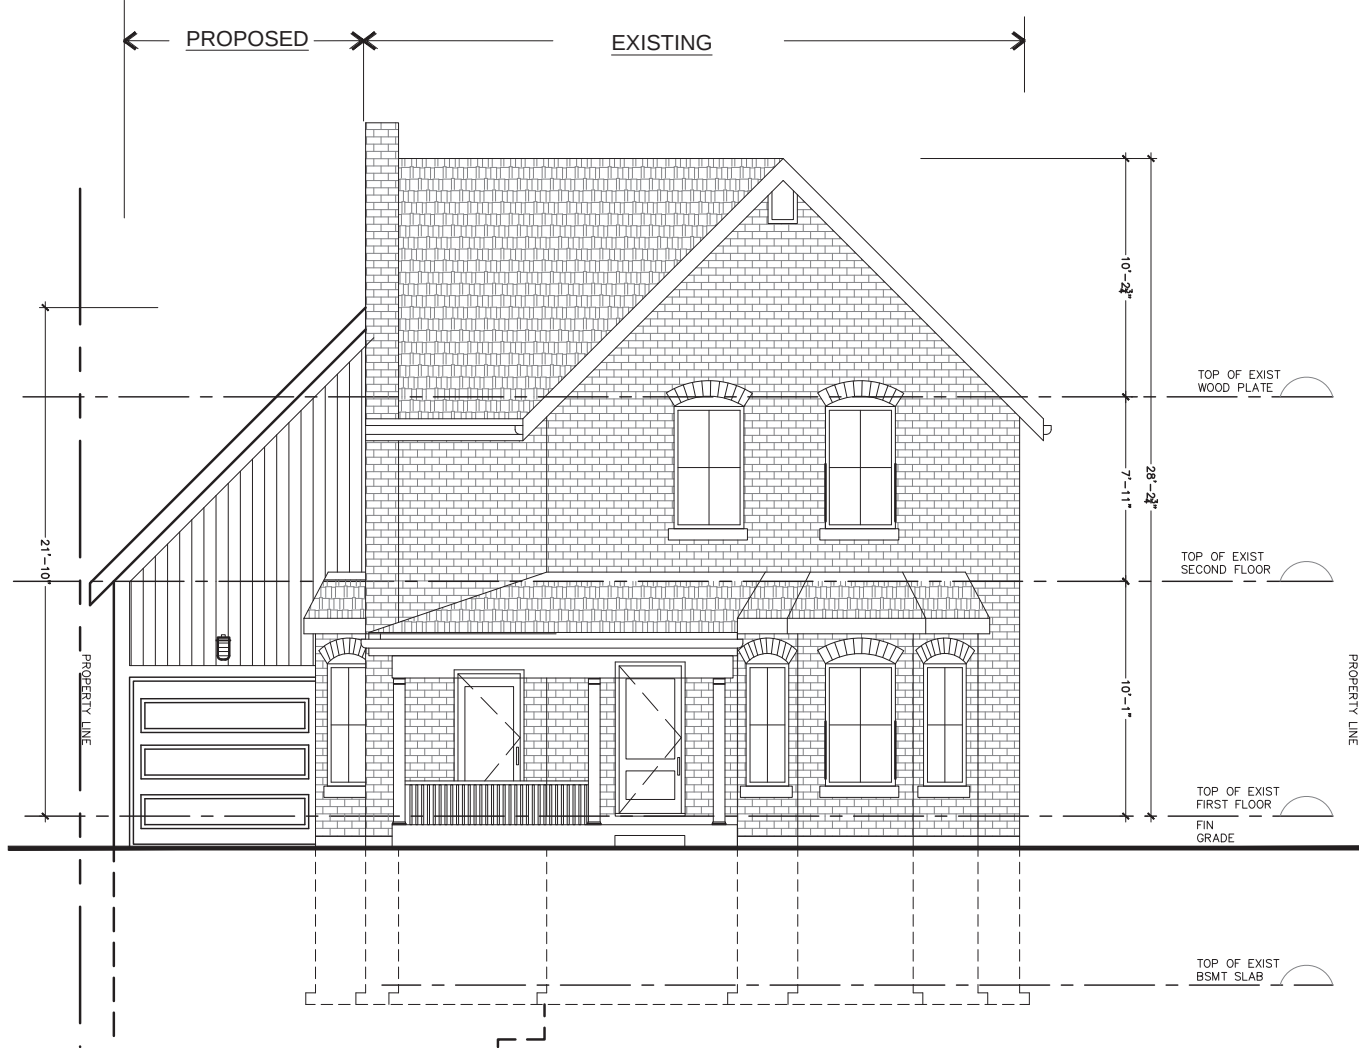

LOCATION	PROJECT	31 CATHERINE ST. AURORA, ONTARIO	DATE	JAN 2020	SCALE	3/16"=1'-0"	
	DRAWING TITLE		FRONT ELEVATION		DRAWN BY		DRAWING NO: A6
All Contractors and sub-contractors shall check and verify all dimensions of the job site and report any discrepancies to the OWNER before commencing work. All drawings not to be Scaled. All steel members, windows, millwork to be site measured Contractor/sub contractor to adhere to all requirements of the Ontario Building Code, latest edition, and to all By-Laws of the Municipality						APPROVED BY	

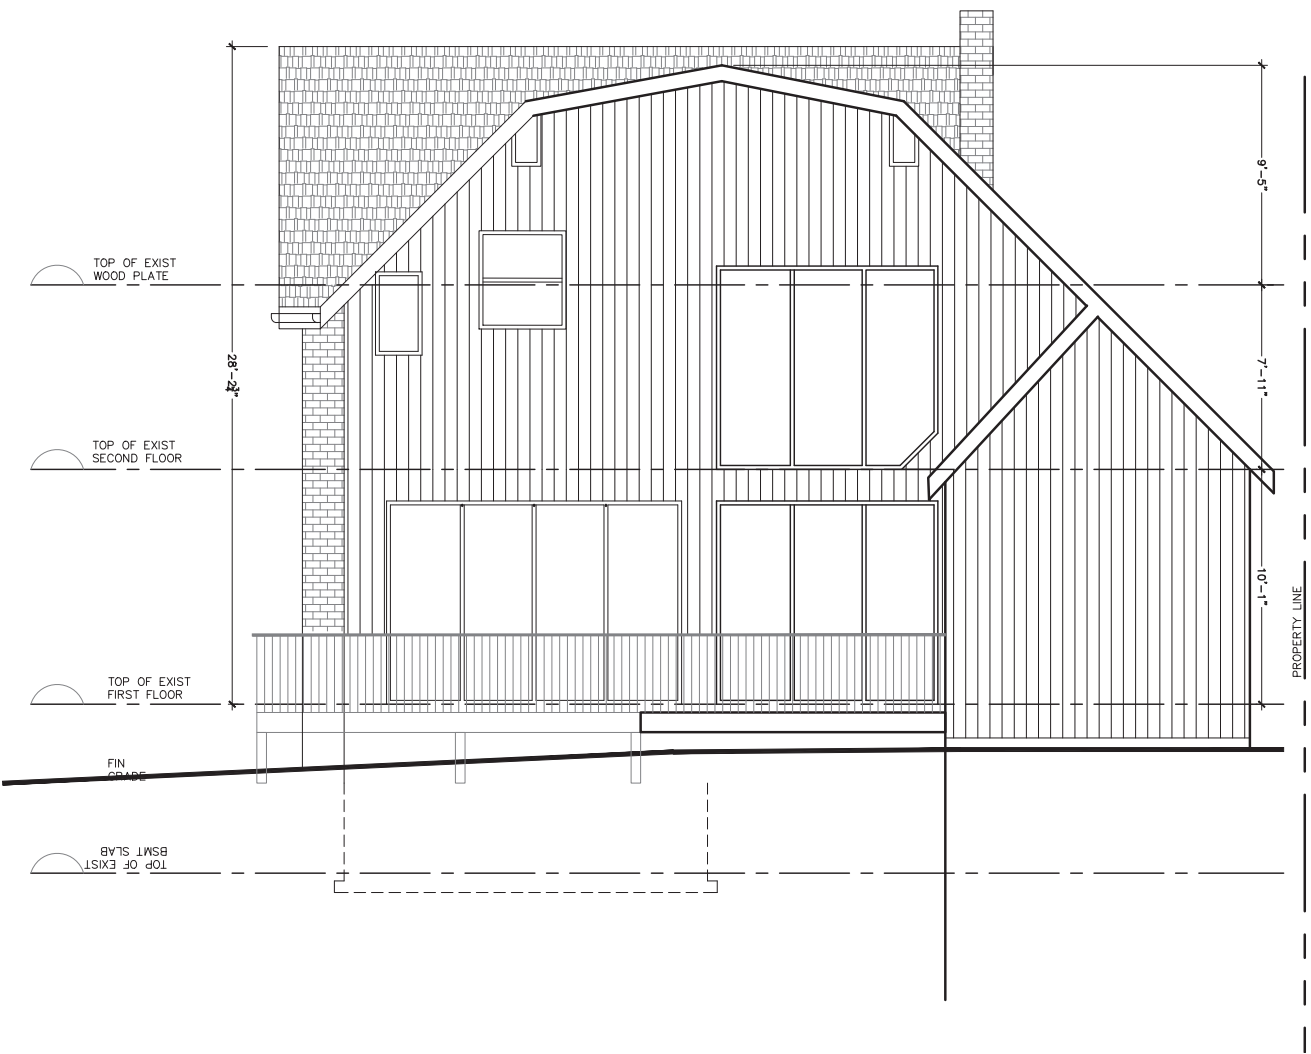


LOCATION		PROJECT	31 CATHERINE ST. AURORA, ONTARIO	DATE	JAN 2020	SCALE	3/16"=1'-0"
		DRAWING TITLE	REAR ELEVATION	DRAWN BY		DRAWING NO:	A7
All Contractors and sub-contractors shall check and verify all dimensions of the job site and report any discrepancies to the OWNER before commencing work. All drawings not to be scaled. All steel members, windows, millwork to be site measured Contractor/sub contractor to adhere to all requirements of the Ontario Building Code, latest edition, and to all By-Laws of the Municipality							
				APPROVED BY			

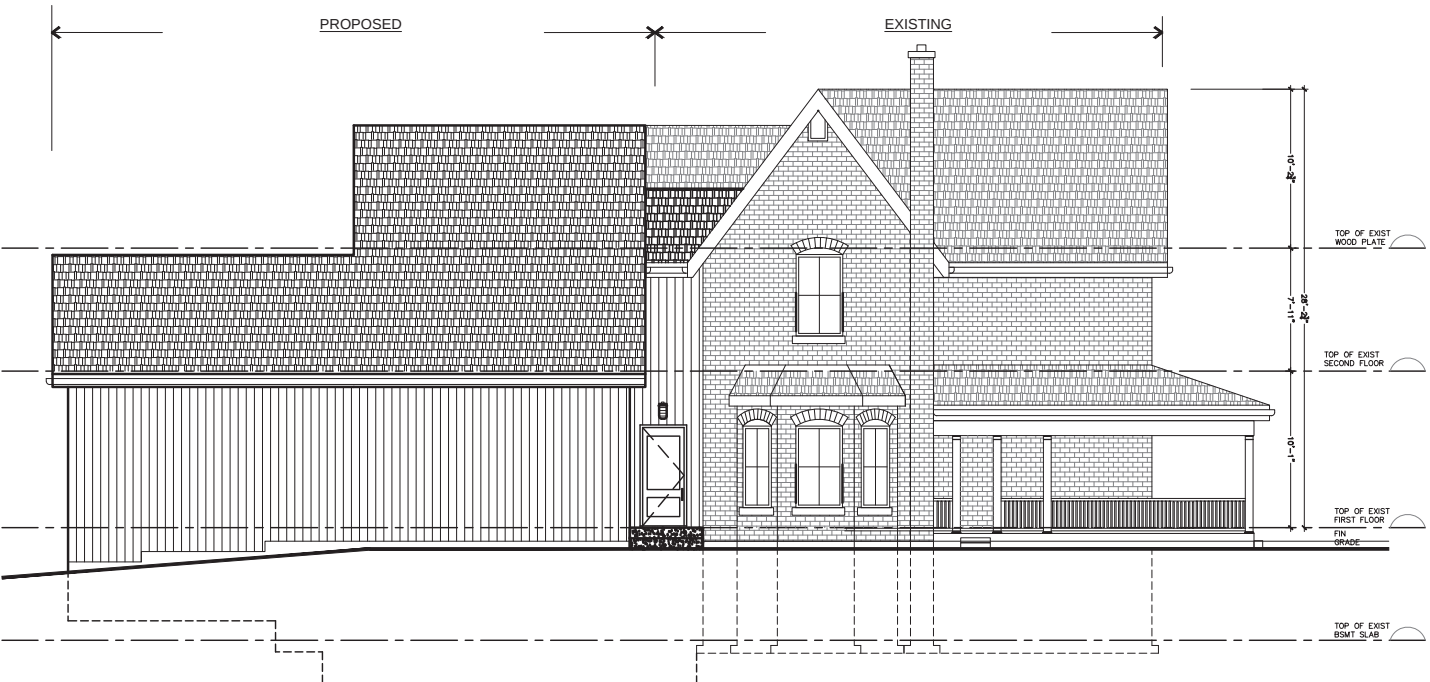

LOCATION	PROJECT		DATE	SCALE
	31 CATHERINE ST. AURORA, ONTARIO			
	DRAWING TITLE	SIDE ELEVATION		
All Contractors and sub-contractors shall check and verify all dimensions of the job site and report any discrepancies to the OWNER before commencing work. All drawings not to be Scaled. All steel members, windows, millwork to be site measured Contractor/sub contractor to adhere to the requirements of the Ontario Building Code, latest edition, and to all By-Laws of the Municipality of Aurora.				
DRAWN BY			DRAWING NO:	A8
APPROVED BY				



	LOCATION	PROJECT	31 CATHERINE ST. AURORA, ONTARIO	DATE JAN 2020	SCALE 3/16"=1'-0"		
		DRAWING TITLE		SIDE ELEVATION			
		All Contractors and sub-contractors shall check and verify all dimensions of the job site and report any discrepancies to the OWNER before commencing work. All drawings not to be Scaled. All steel members, windows, millwork to be site measured Contractor/sub contractor to adhere to all requirements of the Ontario Building Code, latest edition, and to all By-Laws of the Municipality				DRAWN BY	DRAWING NO: A9
						APPROVED BY	

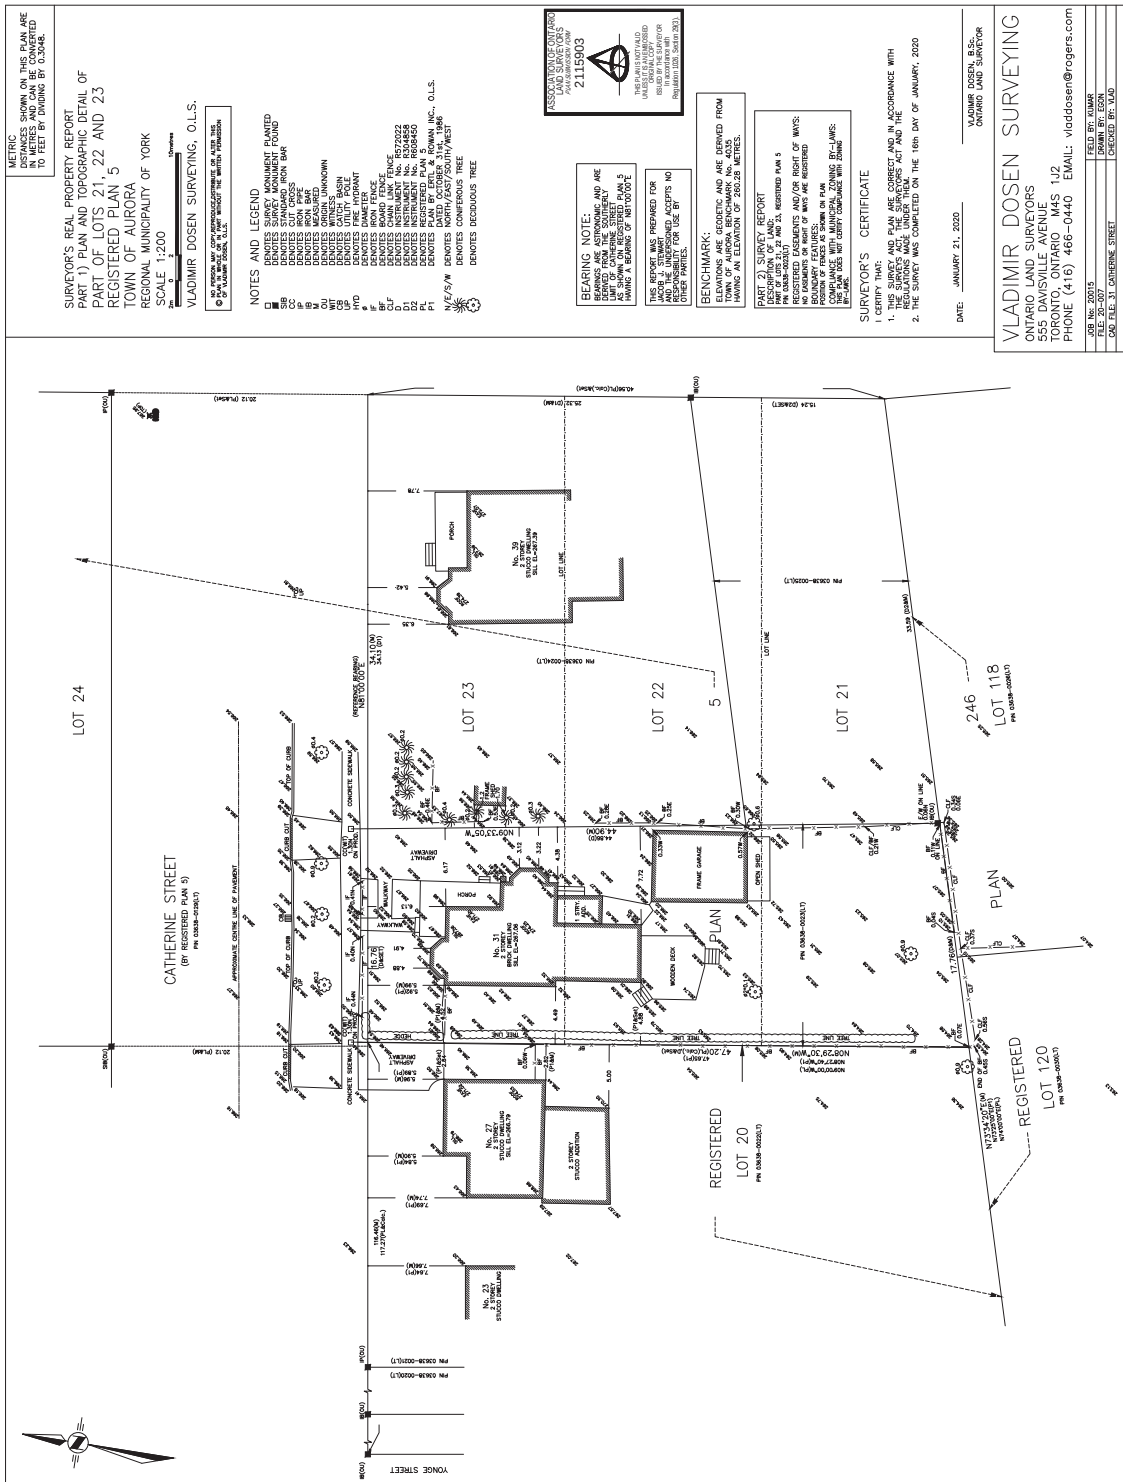

LOCATION	PROJECT	31 CATHERINE ST. AURORA, ONTARIO	DATE	JAN 2020	SCALE	1/32"=1'-0"
	DRAWING TITLE	SURVEY	DRAWN BY		DRAWING NO:	A0
All Contractors and sub-contractors shall check and verify all dimensions of the job site and report any discrepancies to the OWNER before commencing work. All drawings not to be Scaled. All steel members, windows, millwork to be site measured Contractor/sub contractor to adhere to all requirements of the Ontario Building Code, latest edition, and to all By-Laws of the Municipality			APPROVED BY			