

1 SOUTH ELEVATION

SCALE 3/16" = 1' - 0"

WALL TYPE LEGEND:
 - - - TO BE REMOVED
 - - - EXISTING WALL
 - - - TO REMAIN
 // / NEW WALL

Marilyn Ypes
Architect Inc.

238 Twin Sister Lakes Road
Marmora, Ontario
K0K 2M0
Tel 416-223-8385




PROJECT
ADDITION
TO
140 CENTRE STREET
AURORA ON

FOR :
EARLY LEARNING CENTRE

DRAWING
EXTERIOR ELEVATION

SCALE 3/16" = 1'-0"	PROJECT NO. 2025-12
DATE JUNE 2025	DRAWING NO. 4
DRAWN L C	CHECKED M Y

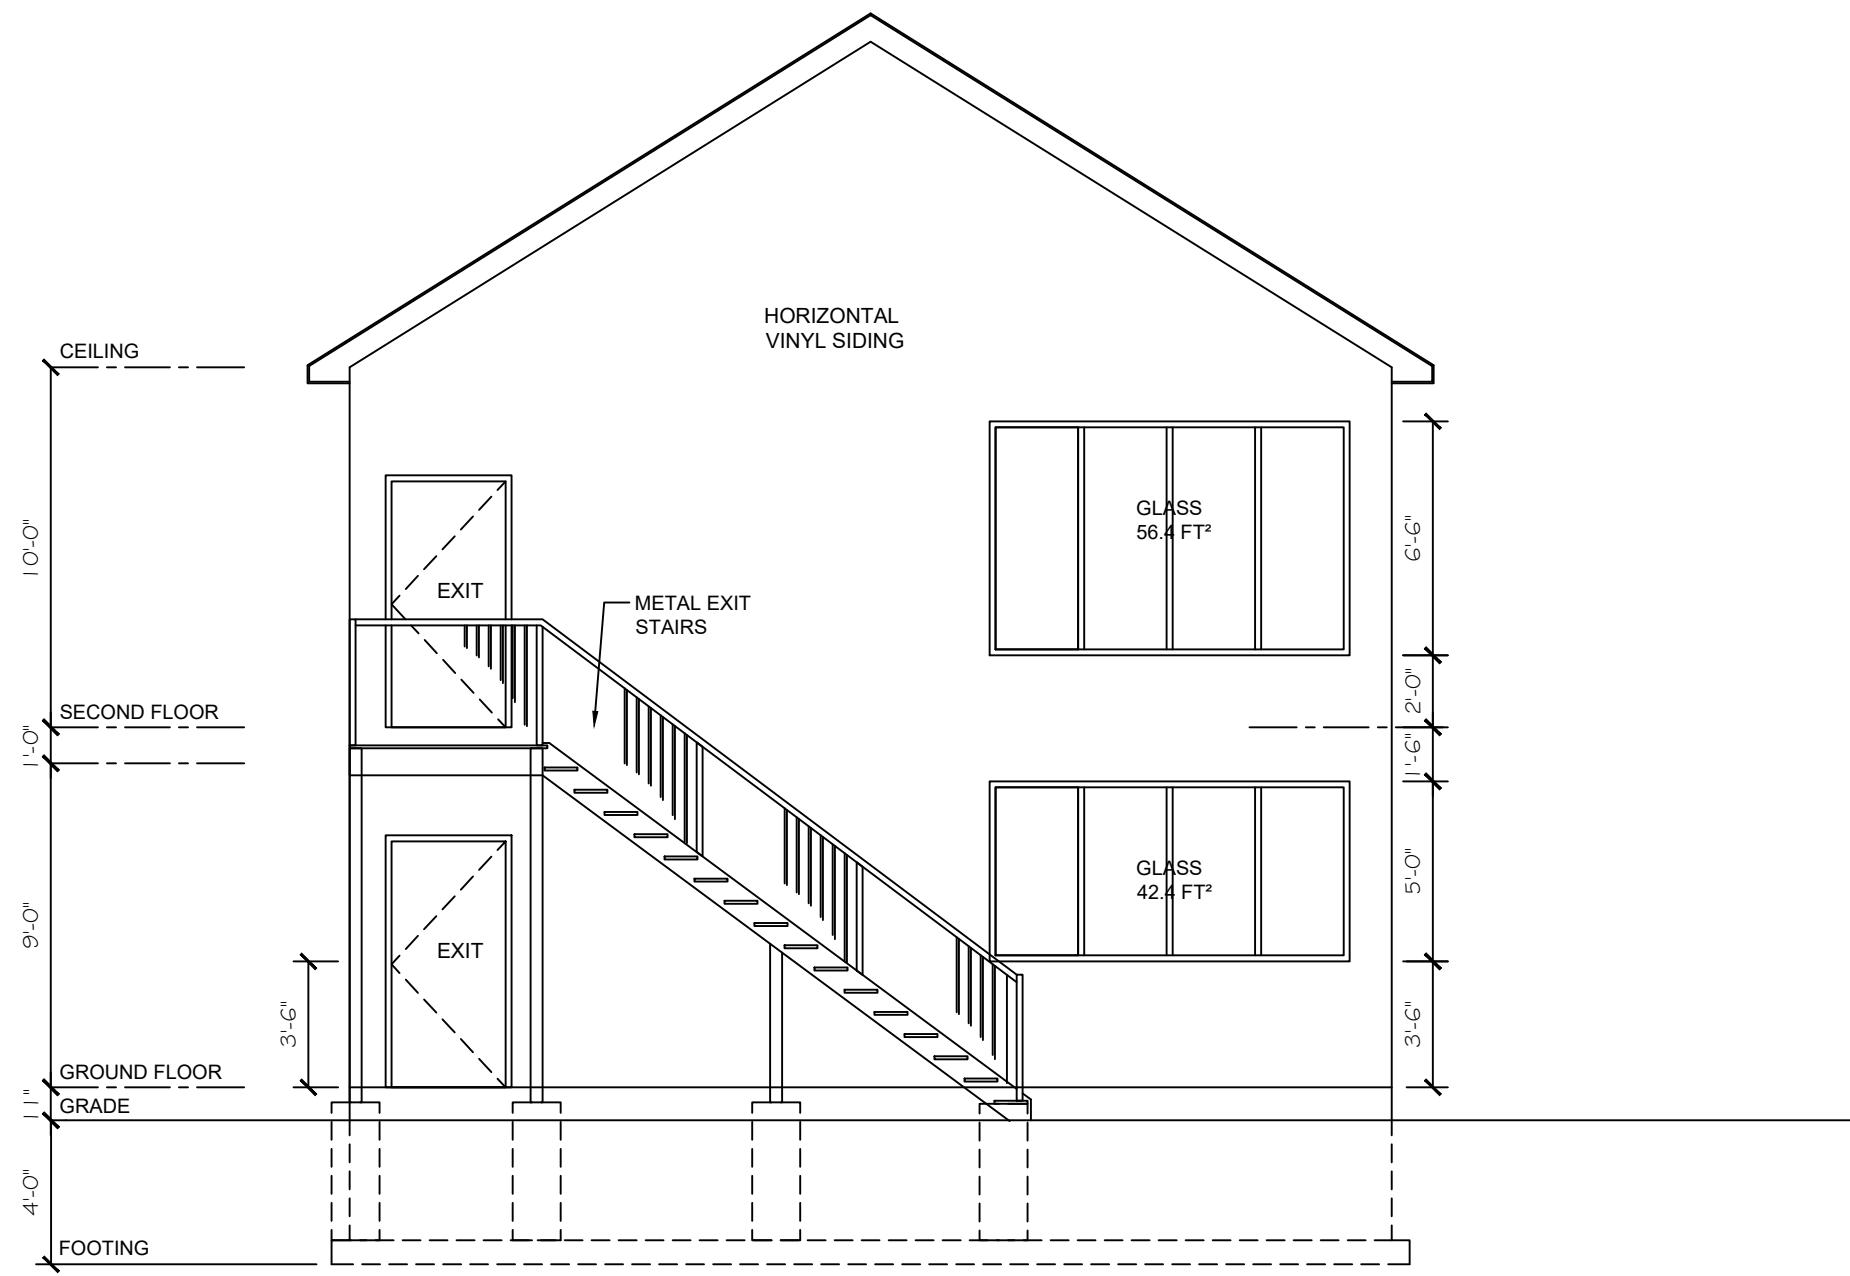

1 NORTH ELEVATION

SCALE 3/16" = 1'- 0"

WALL TYPE LEGEND:
 - - - TO BE REMOVED
 - - - EXISTING WALL
 - - - TO REMAIN
 // / NEW WALL

Marilyn Ypes
Architect Inc.

238 Twin Sister Lakes Road
Marmora, Ontario
K0K 2M0
Tel 416-223-8385




PROJECT
ADDITION
TO
140 CENTRE STREET
AURORA ON

FOR :
EARLY LEARNING CENTRE

DRAWING
EXTERIOR ELEVATION

SCALE 3/16" = 1'-0"	PROJECT NO. 2025-12
DATE JUNE 2025	DRAWING NO. 5
DRAWN L C	CHECKED M Y

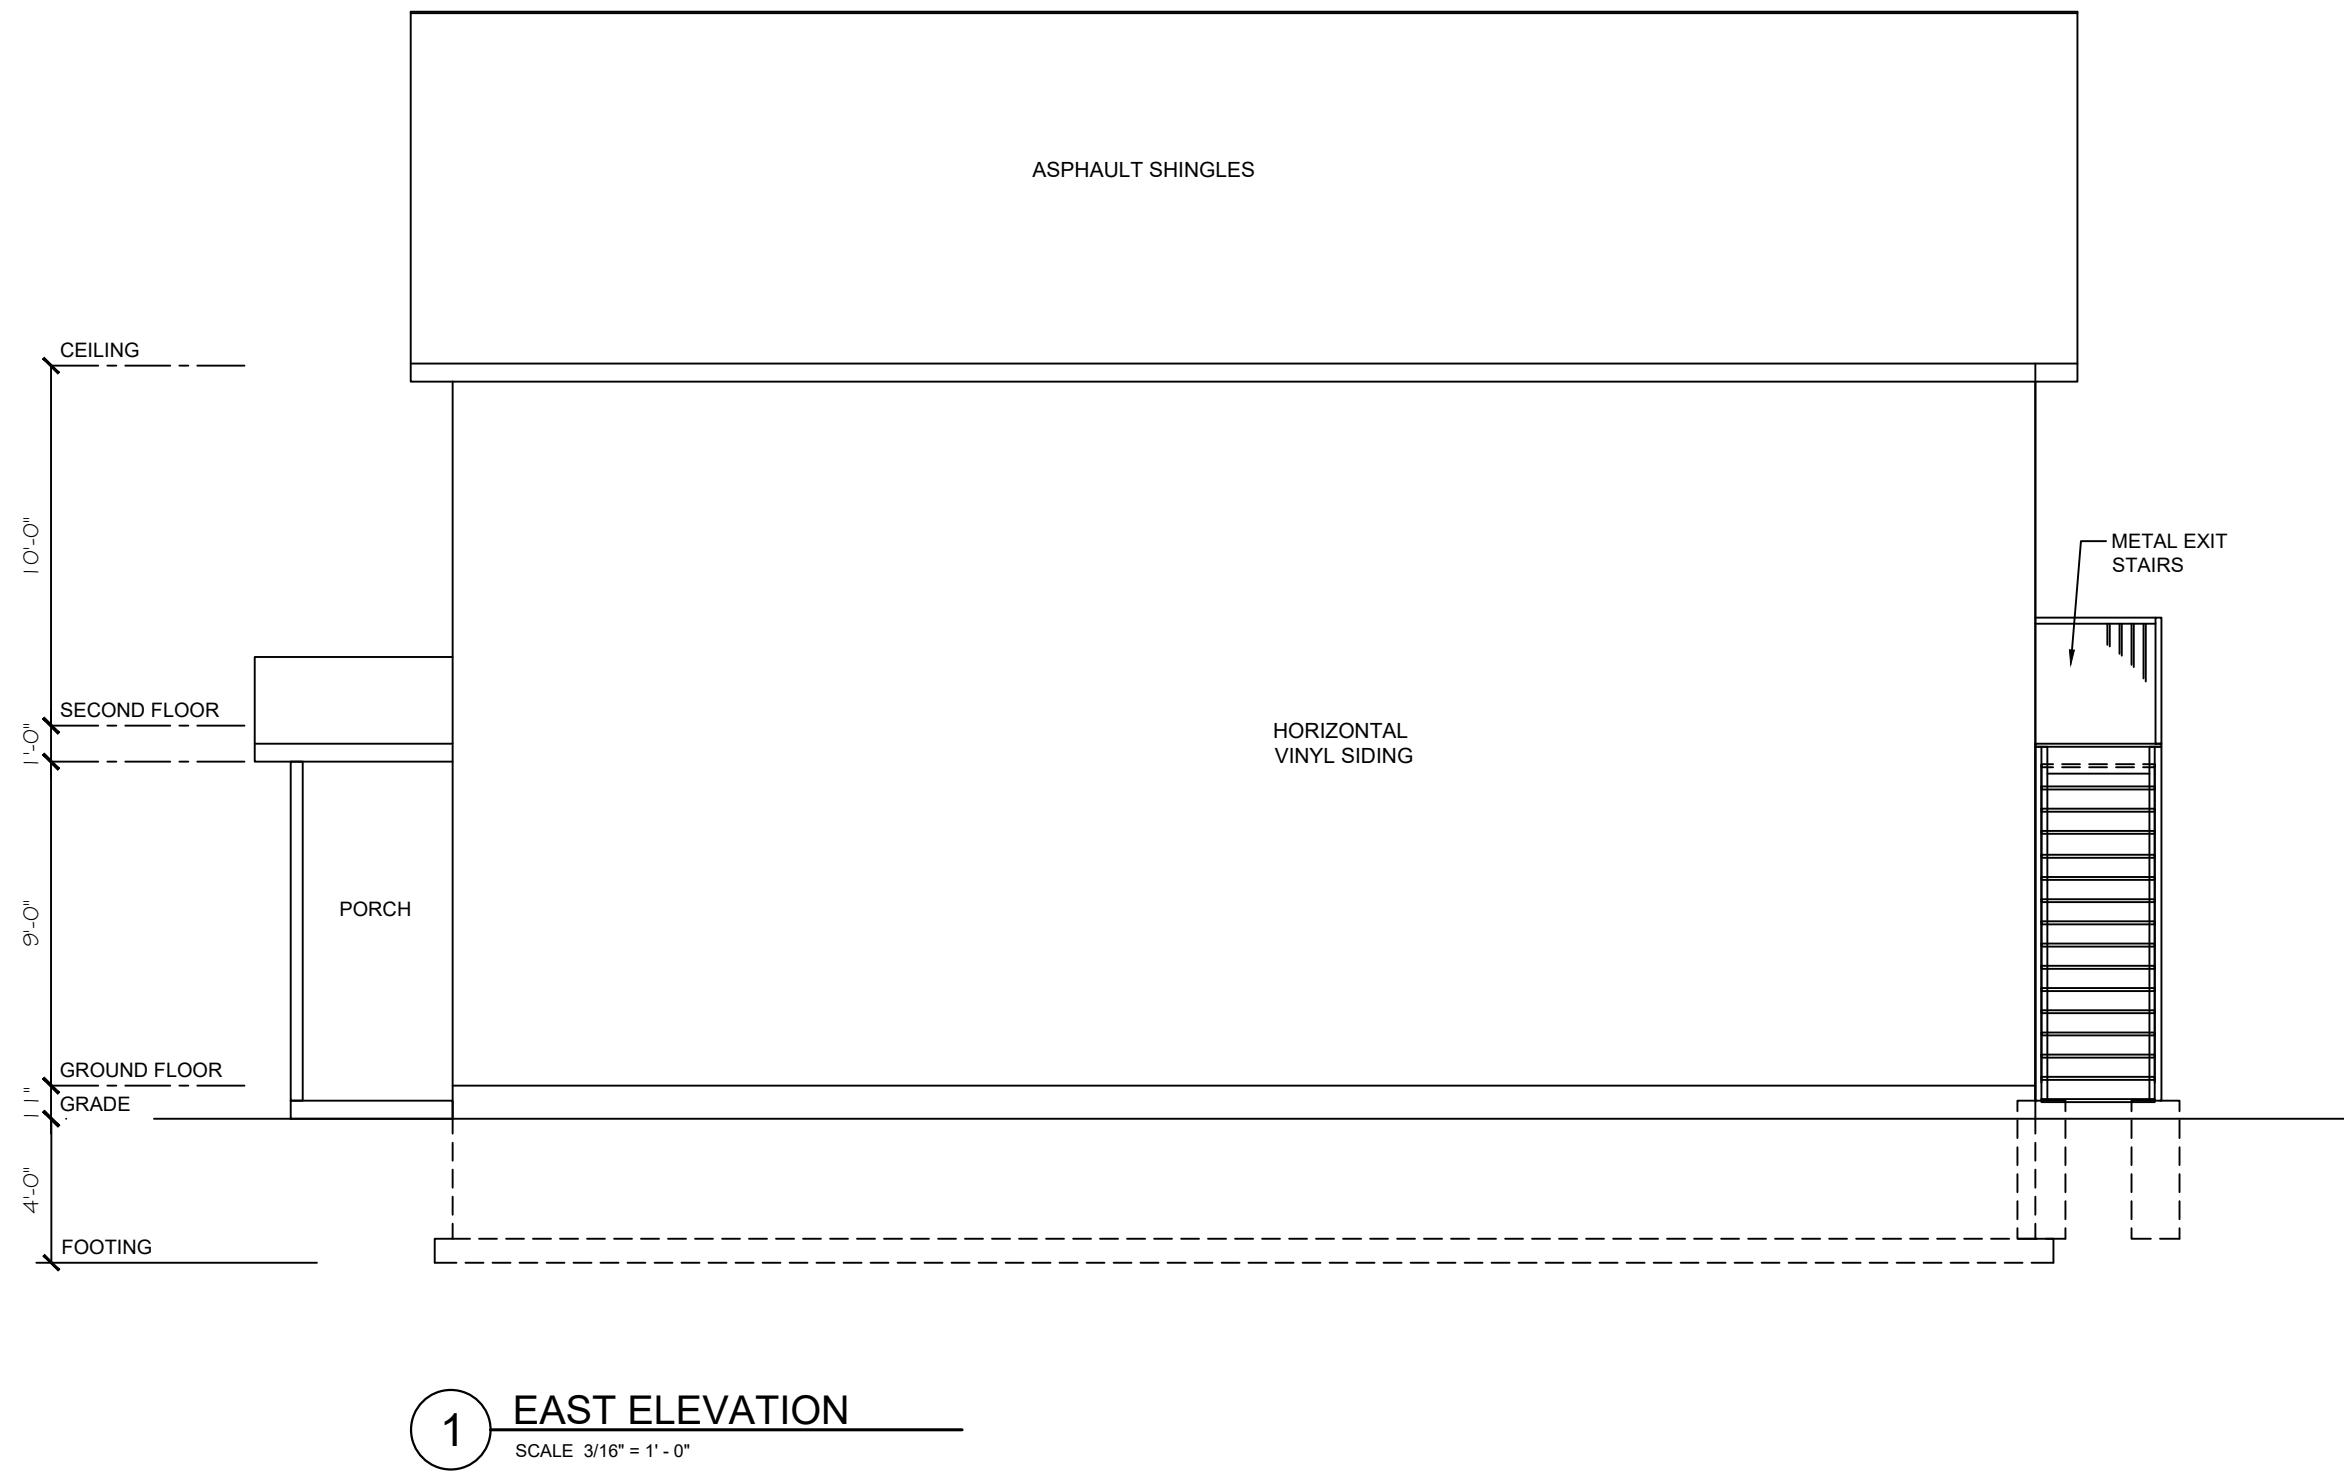

WALL TYPE LEGEND:

- — — TO BE REMOVED
- — — EXISTING WALL
- — — TO REMAIN
- / — / NEW WALL

Marilyn Ypes
Architect Inc.

238 Twin Sister Lakes Road
Marmora, Ontario
K0K 2M0
Tel 416-223-8385




PROJECT
ADDITION
TO
140 CENTRE STREET
AURORA ON

FOR :
EARLY LEARNING CENTRE

DRAWING
EXTERIOR ELEVATION

SCALE 3/16" = 1'-0"	PROJECT NO. 2025-12
DATE JUNE 2025	DRAWING NO. 6
DRAWN L C	CHECKED M Y

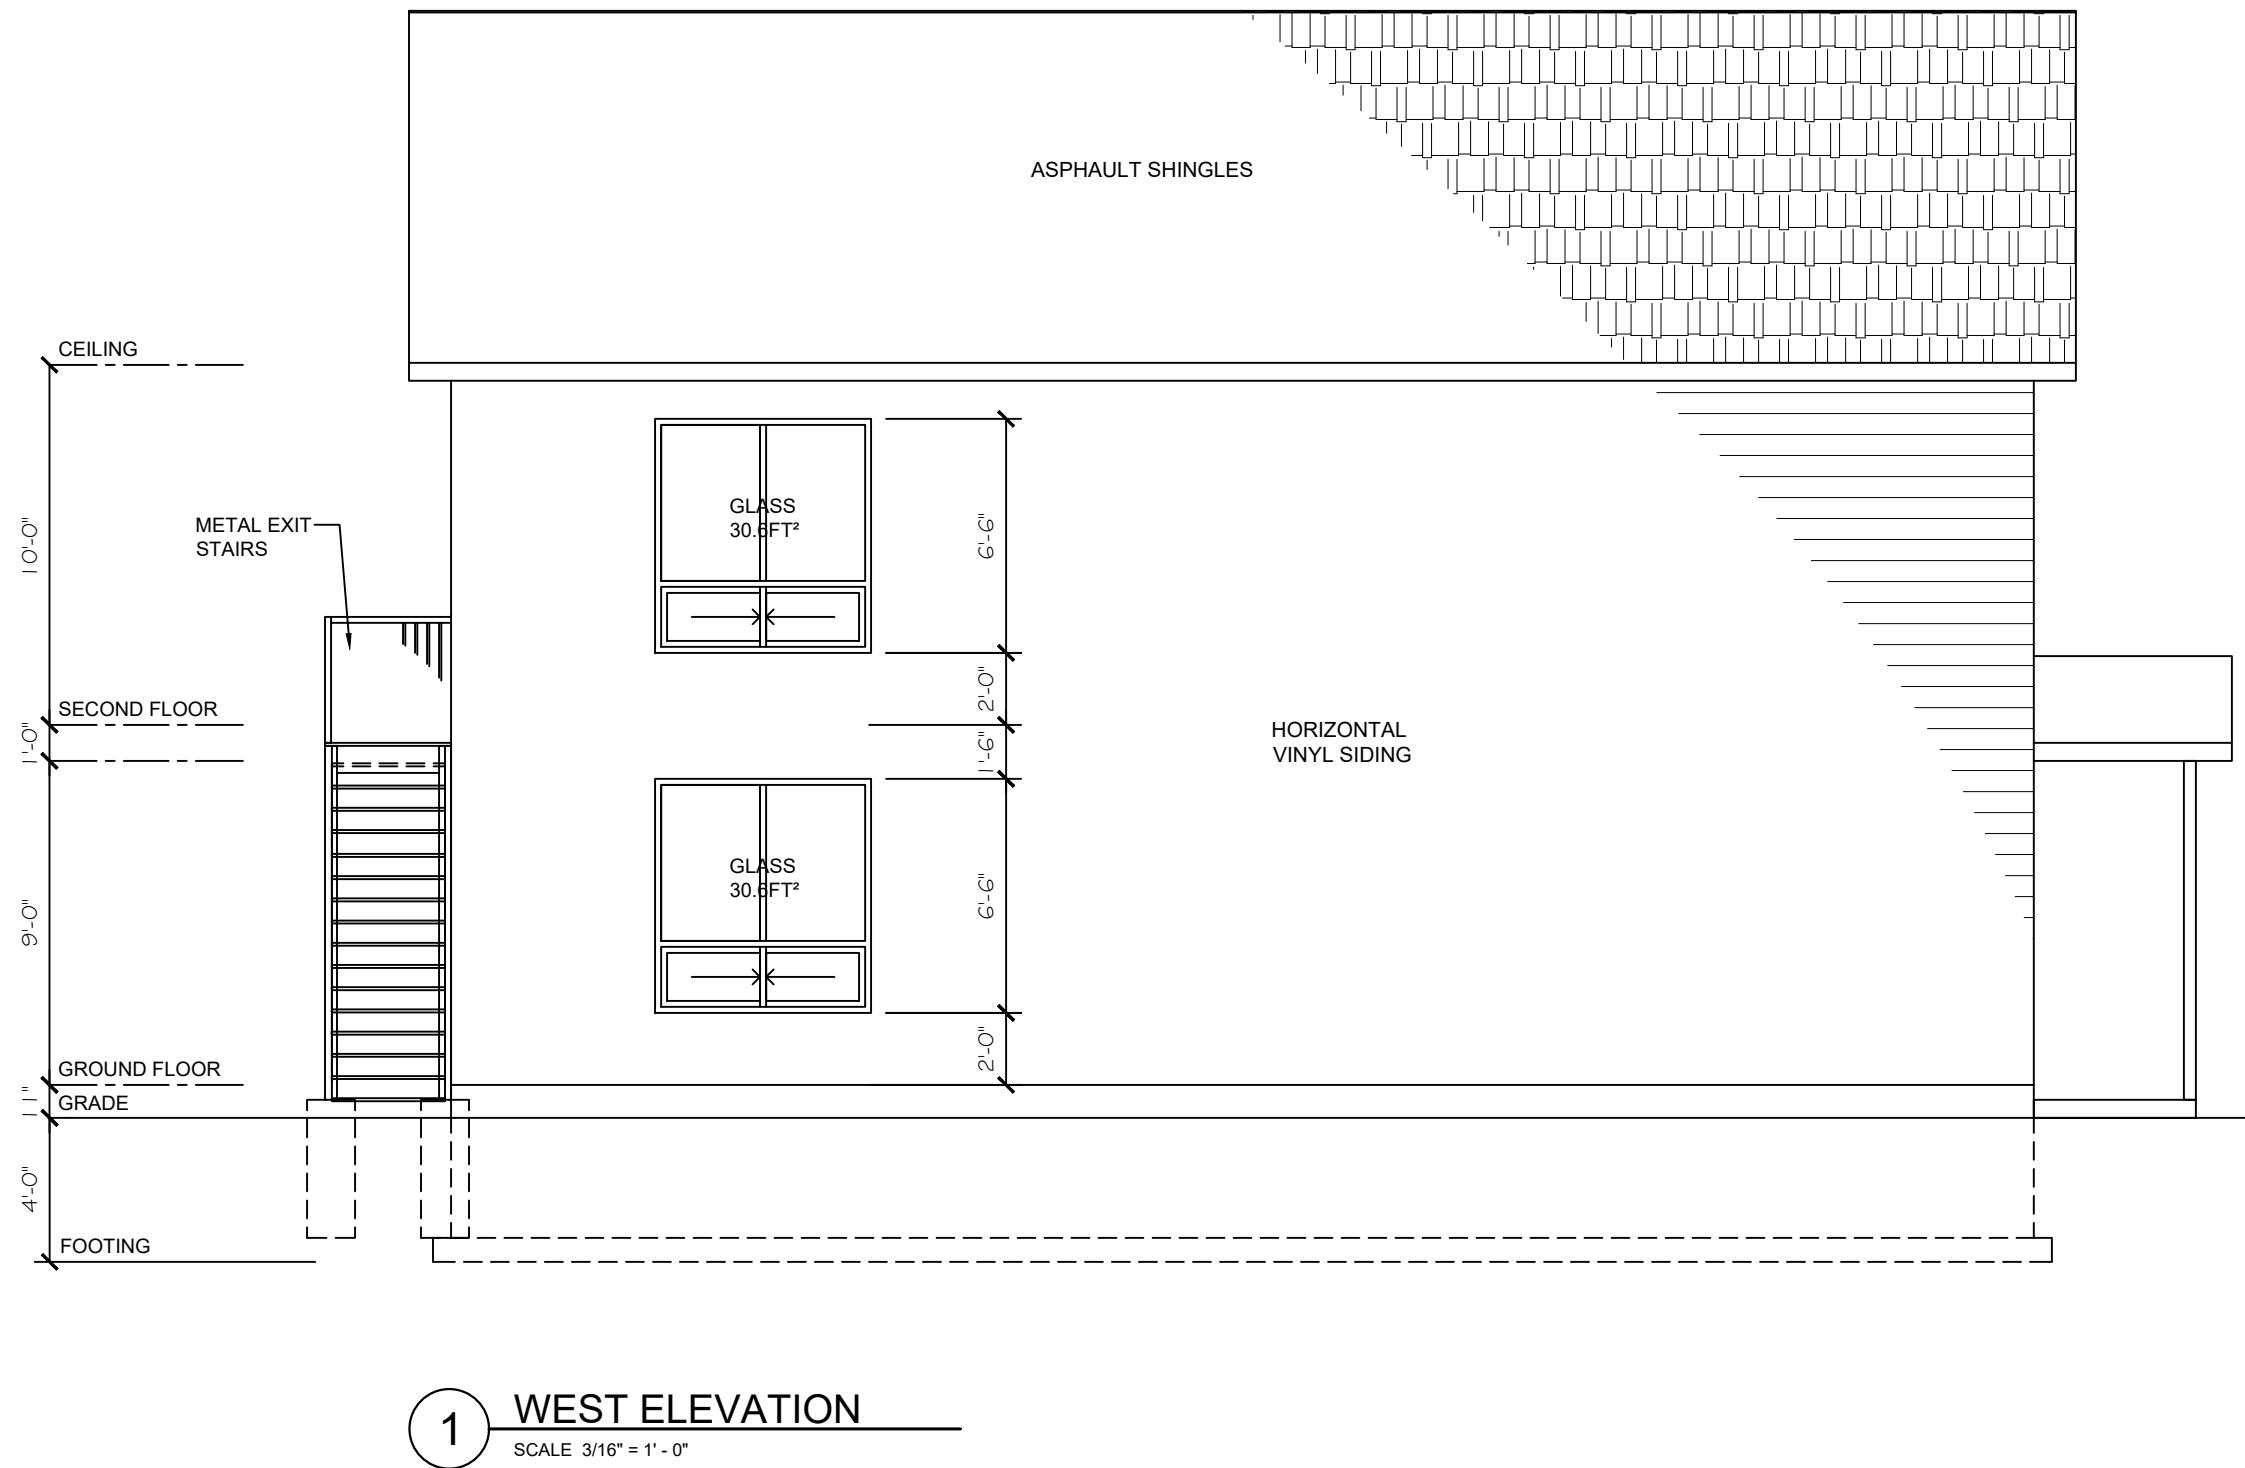

WALL TYPE LEGEND:

— — — TO BE REMOVED

— — — EXISTING WALL

— — — TO REMAIN

// // NEW WALL

Marilyn Ypes Architect Inc.

238 Twin Sister Lakes Road
Marmora, Ontario
K0K 2M0
Tel 416-223-8385



PROJECT
ADDITION
TO
140 CENTRE STREET
AURORA ON

FOR :
EARLY LEARNING CENTRE

DRAWING
EXTERIOR ELEVATION

SCALE 3/16" = 1'-0"	PROJECT NO.
DATE JUNE 2025	2025-12
DRAWN L C	DRAWING NO.
CHECKED M Y	7