



SITE SURFACES LEGEND

- CONC. PAVERS (VERIFY W/ LANDSCAPE)
- POURED CONC. (VERIFY W/ LANDSCAPE)
- ASPHALT
- @ GRADE PRIVATE TERRACE (CONC. PAVERS)




ADDITIONAL FIRE ROUTE SIGN NOTES

- SIGNS TO BE PERMANENTLY AND SECURELY MOUNTED ON RIGID SIGN POSTS, UNLESS OTHERWISE NOTED
- MOUNTING HEIGHT: 2m TO BOTTOM OF SIGN
- MOUNTING LOCATION: BETWEEN 0.3m & 3m FROM EDGE OF CURB
- SIGN SPACING: MAX. 30m
- VISIBILITY: NO PHYSICAL OBSTRUCTION SHALL BE PLACED OR CONSTRUCTED, OR ALLOWED TO BE INTERFERE WITH THE VISIBILITY OR LEGIBILITY OF ANY AUTHORIZED SIGN, AND SUFFICIENT MAINTENANCE SHALL BE UNDERTAKEN TO PREVENT VEGETATION AND OTHER OBJECTS FROM OBSTRUCTING THE VIEW OF ANY AUTHORIZED SIGN AT ANY TIME.

FIRE ROUTE SIGN ICON

- INDICATES LOCATION OF SIGNS
- ARROW INDICATES DIRECTION OF SIGN FACE

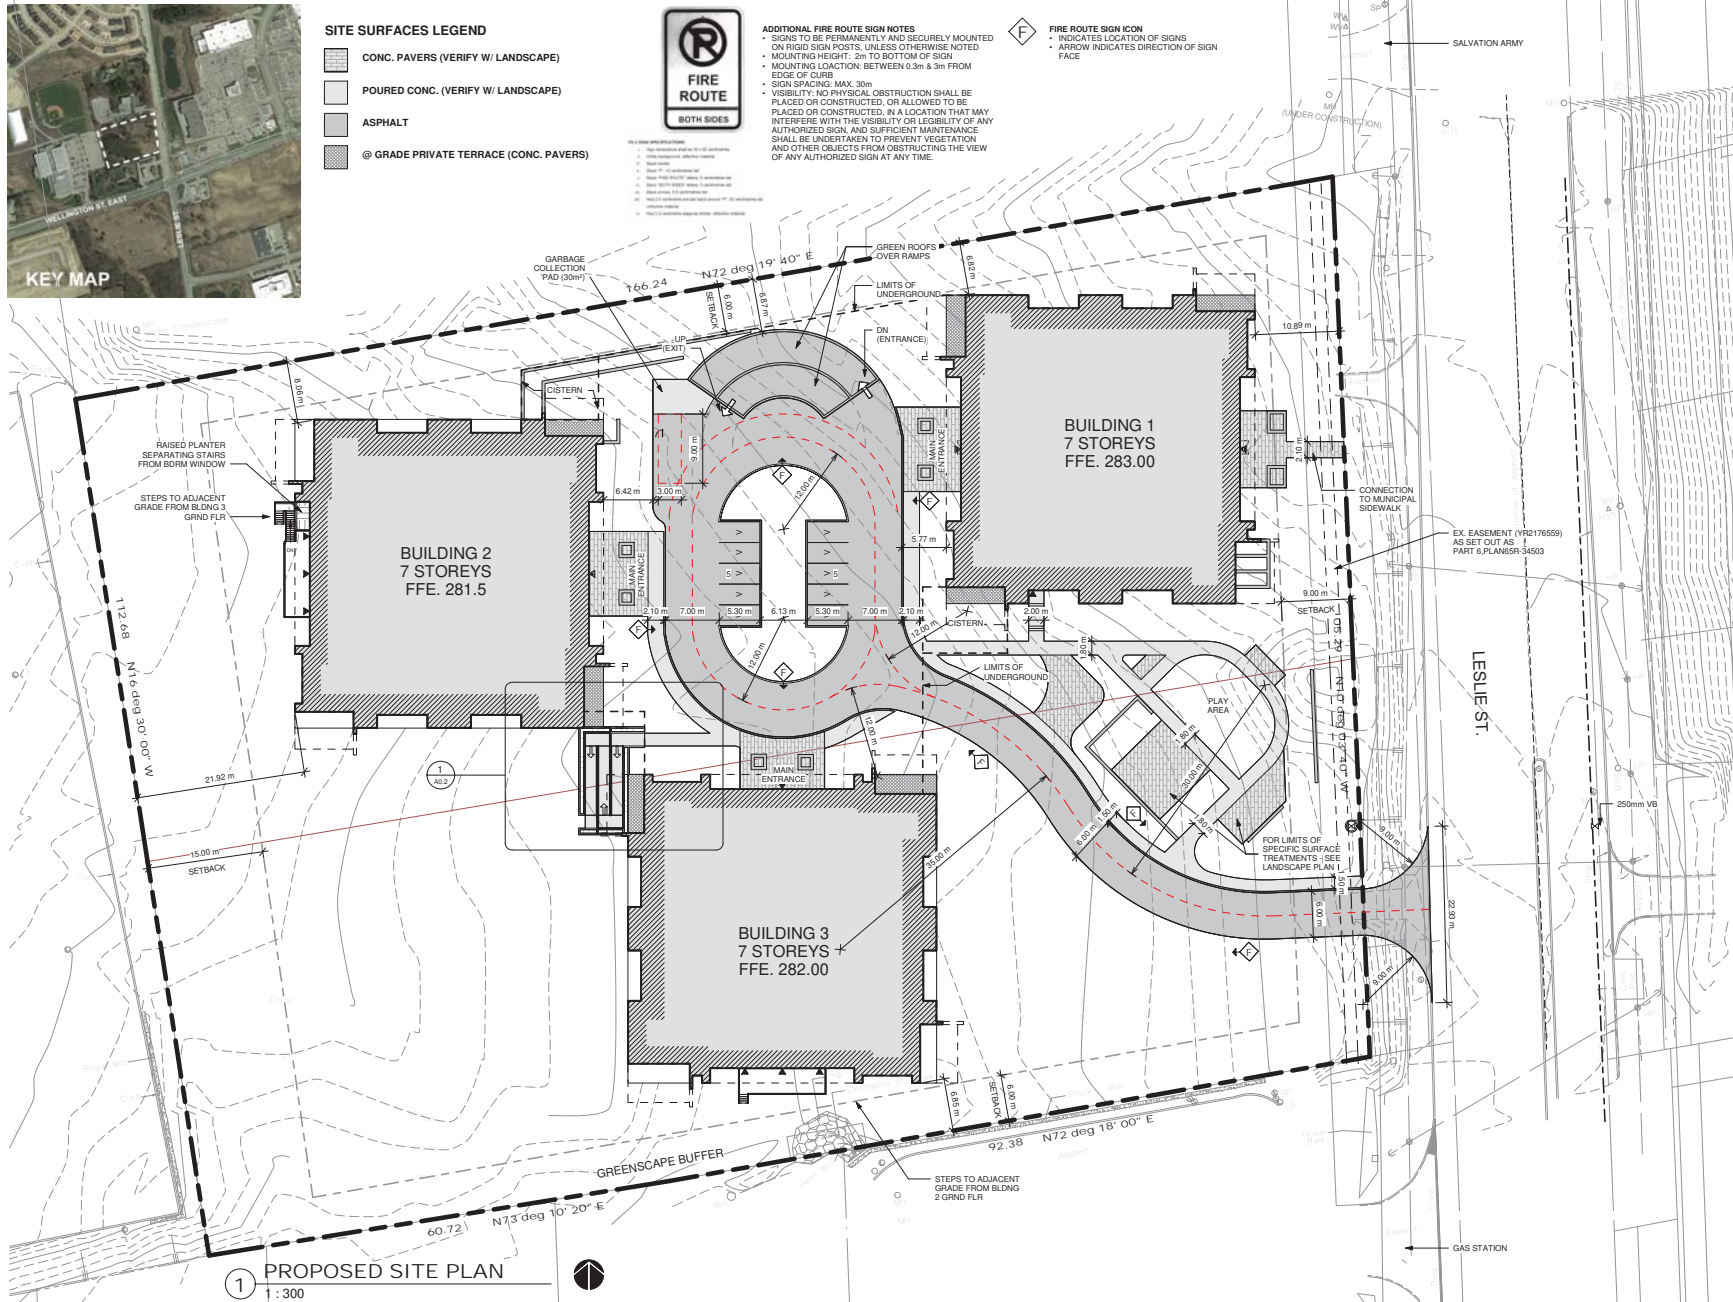

Revisions:			
No.	Date:	Particular:	By:
1	2019.04.26	Revisions to reflect grading	ND
2	2019.05.03	Grading revisions	ND
3	2020.01.29	Site asphalt/pavers simplified	ND
4	2020.02.24	Site Grading Site Plan Annotations	ND
5	2020.03.23	Revised Ramp	ND
6	2020.03.24	Revised Ramp	ND
7	2020.04.08	Revised Ramp	ND
8	2020.04.30	Minor Site Plan Revisions	ND

Drawing Issue:			
Date:	Particular:	By:	
2020.03.03	SITE COORDINATION SET	ND	
2020.05.13	SITE PLAN SUBMISSION SET	ND	



Drawings and specifications as instruments of service are the property of Romanov Romanov Architects Inc., the copyright in the same being reserved to them. No reproduction may be made without the permission of Romanov Romanov Architects Inc., and where made, must bear its name. All parts to be retained. This drawing must not be scaled. The architect is to verify dimensions and data noted herein with conditions on the site and is held responsible for reporting any discrepancy to Romanov Romanov Architects Inc. for adjustment. This drawing is not to be used for building purposes until signed and sealed by the Consultant.



370 PARKSIDE DRIVE, TORONTO, ONTARIO, CANADA
M6P 2G6, Tel: (416) 760-8700, Fax: (416) 760-8700

Project:
POLO CLUB CONDO
LESLIE ST. AURORA

Sheet Title:
PROPOSED SITE PLAN

Design: JR
Drawn: ND
Approved: JR

Comm. No.: 14-125
Sheet No.: A0.1