




## Attachment 2

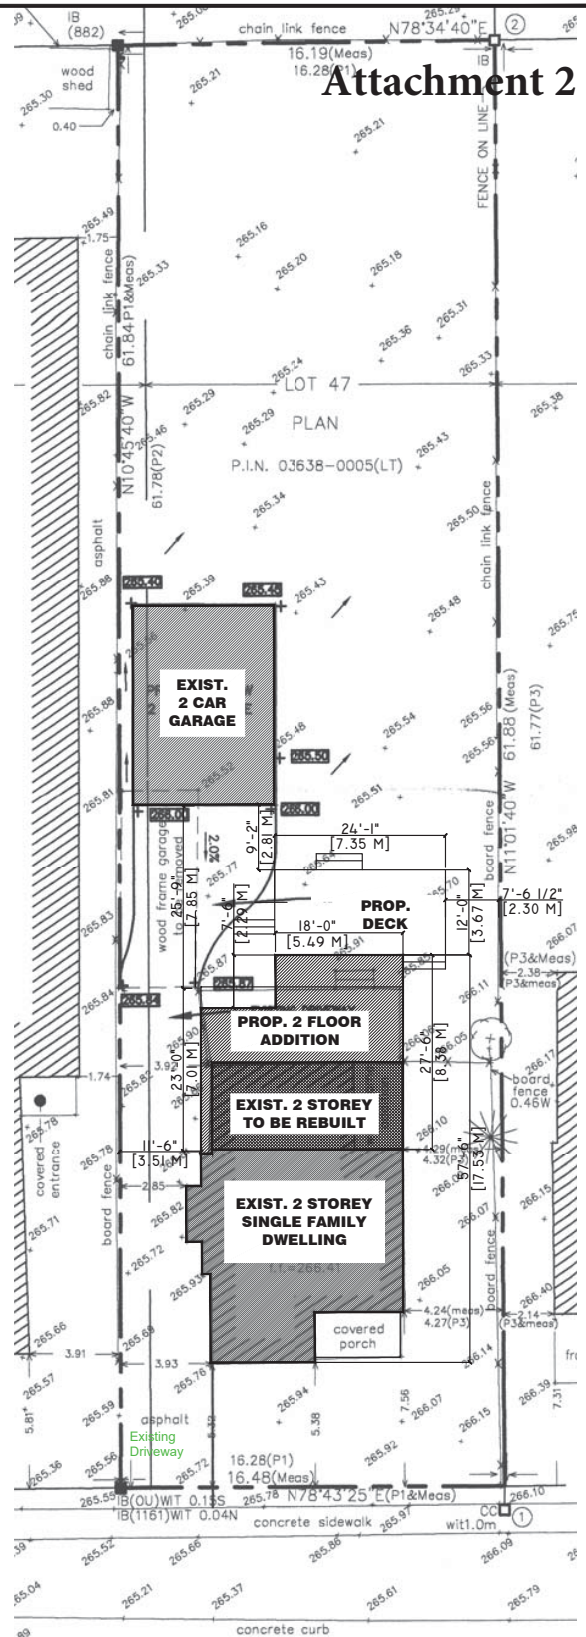

CATHERINE STREET  
(BY REGISTERED PLAN No. 5)

**TOWN OF AURORA  
PLANNING & DEVELOPMENT SERVICES  
BUILDING DIVISION**

**PERMIT NO.:** PR20220481      **DATE:** Apr. 12, 2022

**APPROVED BY:** Ashley Vanderveal

**PRELIMINARY ZONING REVIEW**

[illegible]




1  
A7 PROPOSED NORTH ELEVATION  
SCALE: 1/4" = 1'

**SUBMISSION No. 1**



**TOWN OF AURORA  
PLANNING AND DEVELOPMENT SERVICES  
Development Planning Division**

**DATE: Apr. 13, 2022**

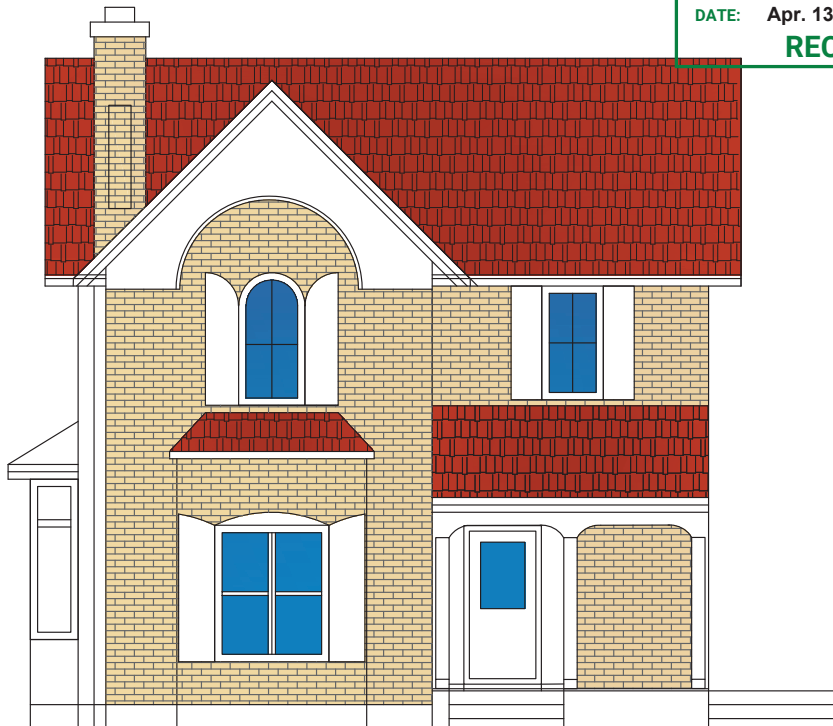**RECEIVED**



1  
A7 PROPOSED SOUTH ELEVATION  
SCALE: 1/4" = 1'



DRAWING NO. <b>A7</b>		DRAWING TITLE <b>PROPOSED NORTH AND SOUTH ELEVATIONS</b>		CONTRACTOR SHALL CHECK AND VERIFY ALL DIMENSIONS ON SITE. ALL DRAWINGS ARE THE PROPERTY OF THE ARCHITECT AND MAY NOT BE USED WITHOUT HIS PERMISSION. THE DRAWING IS NOT TO BE USED FOR CONSTRUCTION UNTIL COUNTERSIGNED BY THE ARCHITECT. DRAWINGS ARE NOT TO BE SCALED.				 <b>MIBA</b> MICHAEL L. BAYTMAN, ARCHITECT 1048 BROADVIEW AVENUE, UNIT 604 TORONTO, ONTARIO M2N 0B9 TEL (416) 579-1791 FAX (416) 630-5714	
DRAWN BY MIB		PROJECT ADDRESS <b>ADDITION AND RENOVATION 20 CATHERINE ST. AURORA, ON</b>		1 NOV. - / - ISSUED FOR BUILDING PERMIT No. Date					
SCALE 1/4" = 1'									
DATE MAR 11 / 22									
PROJECT NO. <b>22-08</b>									



1  
A8 PROPOSED WEST ELEVATION  
SCALE: 1/8" = 1'



1  
A8 PROPOSED EAST ELEVATION  
SCALE: 1/8" = 1'

DRAWING NO. <b>A8</b>		DRAWING TITLE <b>PROPOSED WEST AND EAST ELEVATIONS</b>		<small>CONTRACTOR SHALL CHECK AND VERIFY ALL DIMENSIONS ON SITE. ALL DRAWINGS ARE THE PROPERTY OF THE ARCHITECT AND MAY NOT BE USED WITHOUT HIS PERMISSION. THE DRAWING IS NOT TO BE USED FOR CONSTRUCTION UNTIL COUNTERSIGNED BY THE ARCHITECT. DRAWINGS ARE NOT TO BE SCALED.</small>			 <small>MICHAEL L. BAYTMAN, ARCHITECT</small> <small>1048 BROADVIEW AVENUE, UNIT 604 TORONTO, ONTARIO M2N 6B9 TEL (416) 579-1791 FAX (416) 630-5714</small>						
DRAWN BY MIB		PROJECT ADDRESS <b>ADDITION AND RENOVATION 20 CATHERINE ST. AURORA, ON</b>		<table border="1"> <tr><td>1</td><td>NOV. - / -</td><td>ISSUED FOR BUILDING PERMIT</td></tr> <tr><td>No.</td><td>Date</td><td></td></tr> </table>				1	NOV. - / -	ISSUED FOR BUILDING PERMIT	No.	Date	
1	NOV. - / -	ISSUED FOR BUILDING PERMIT											
No.	Date												
SCALE 1/8" = 1'													
DATE MAR 11 / 22													
PROJECT NO. <b>22-08</b>													