




Attachment 2

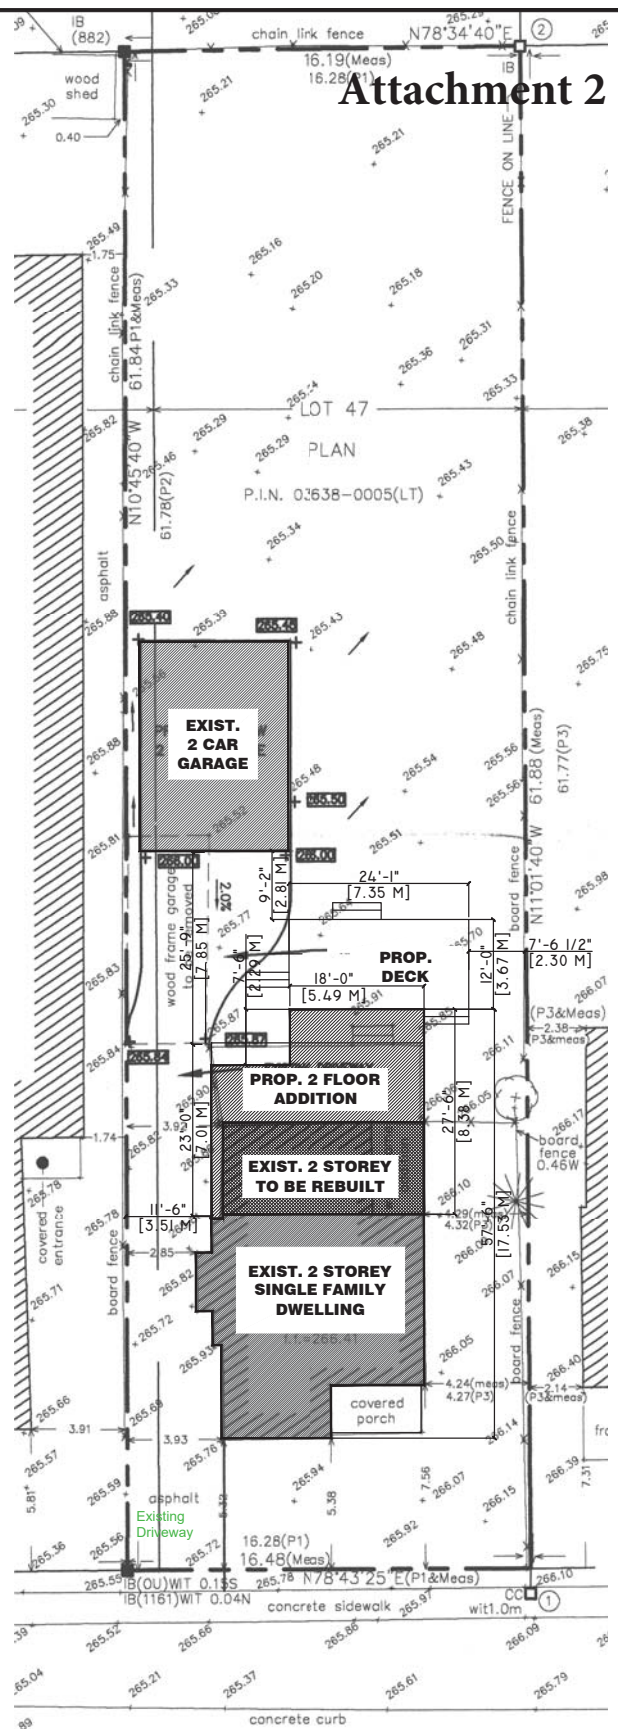

CATHERINE STREET
(BY REGISTERED PLAN No. 5)

DRAWING NO.	A1	DRAWING TITLE	SITE PLAN <small>CONTRACTOR SHALL CHECK AND VERIFY ALL DIMENSIONS ON SITE. ALL DRAWINGS ARE THE PROPERTY OF THE ARCHITECT AND MAY NOT BE USED WITHOUT HIS PERMISSION. THIS DRAWING IS NOT TO BE USED FOR CONSTRUCTION UNITS, COUNTERSIGNED BY THE ARCHITECT. DRAWINGS ARE NOT TO BE SCALED.</small>	
DRAWN BY	MIB	PROJECT ADDRESS		
SCALE	1: 200	ADDITION AND RENOVATION		
DATE	MAR 11 /22	20 CATHERINE ST.		
PROJECT NO.	22-08	AURORA, ON		
			1	NOV. - / - ISSUED FOR BUILDING PERMIT
			No.	Date

TOWN OF AURORA
PLANNING AND DEVELOPMENT SERVICES
Development Planning Division
DATE: Apr. 13, 2022
RECEIVED






1
A7 PROPOSED NORTH ELEVATION
SCALE: 1/4" = 1'

SUBMISSION No. 1

TOWN OF AURORA
PLANNING AND DEVELOPMENT SERVICES
Development Planning Division

DATE: Apr. 13, 2022

RECEIVED

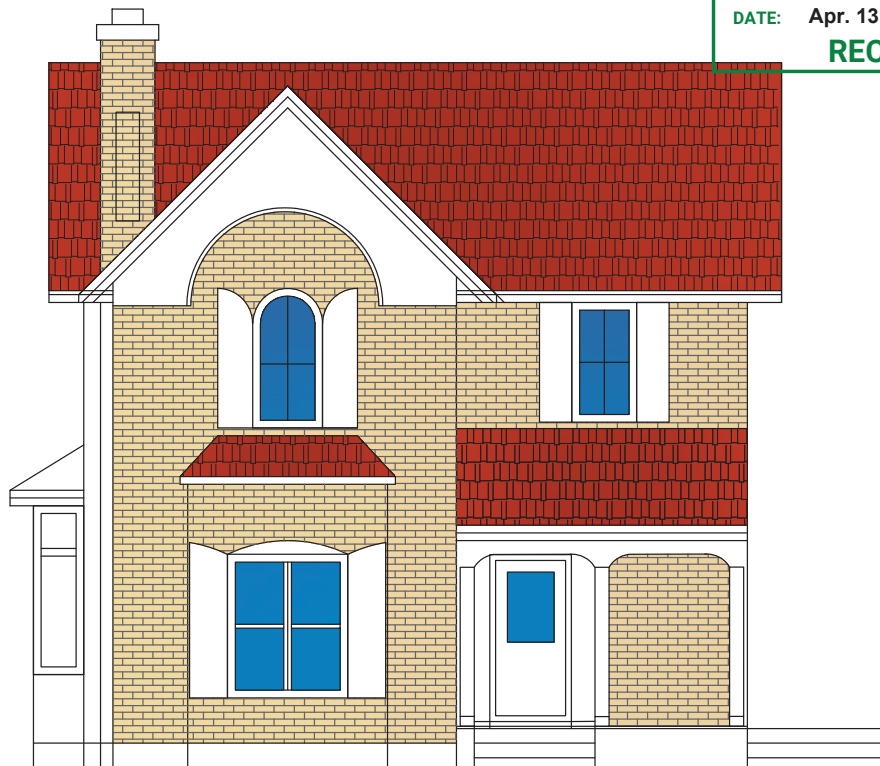

1
A7 PROPOSED SOUTH ELEVATION
SCALE: 1/4" = 1'

DRAWING NO.

A7

DRAWN BY

MIB

SCALE

1/4" = 1'

DATE

MAR 11 /22

PROJECT NO.

22-08

DRAWING TITLE

**PROPOSED NORTH
AND SOUTH ELEVATIONS**

PROJECT ADDRESS

**ADDITION AND
RENOVATION
20 CATHERINE ST.
AURORA, ON**

CONTRACTOR SHALL CHECK AND VERIFY ALL DIMENSIONS ON SITE.
ALL DRAWINGS ARE THE PROPERTY OF THE ARCHITECT AND
MAY NOT BE USED WITHOUT HIS PERMISSION. THE DRAWING
IS NOT TO BE USED FOR CONSTRUCTION UNTIL COUNTERSIGNED
BY THE ARCHITECT. DRAWINGS ARE NOT TO BE SCALED.

1 NOV. - / -
No. Date


ISSUED FOR BUILDING PERMIT



MICHAEL L. BAYTMAN, ARCHITECT
1048 BROADVIEW AVENUE, UNIT 604
TORONTO, ONTARIO M2N 0B9
TEL (416) 579-1791 FAX (416) 630-5714



1 PROPOSED WEST ELEVATION
A8 SCALE: 1/8" : 1'

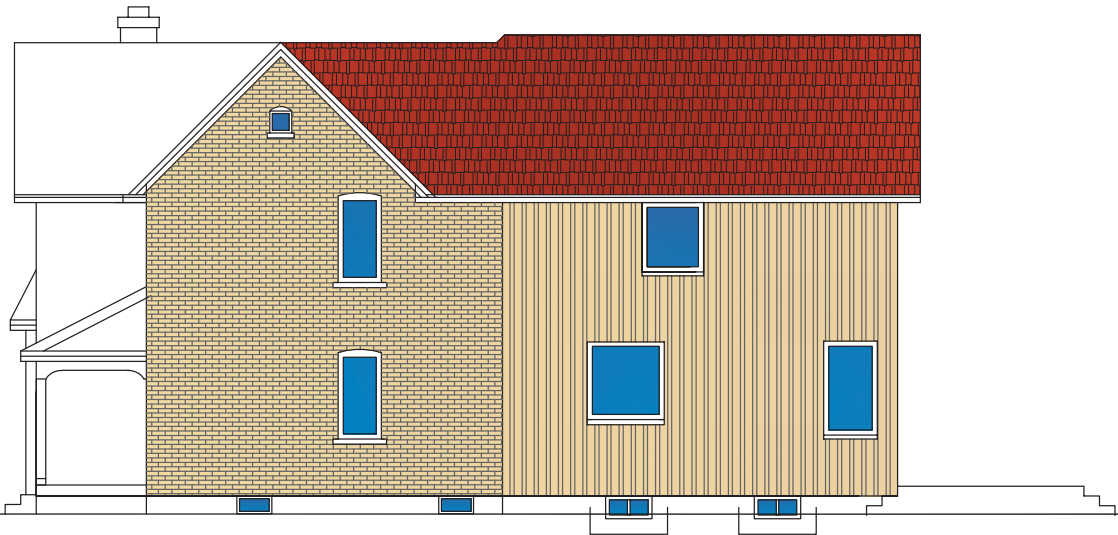

1 PROPOSED EAST ELEVATION
A8 SCALE: 1/8" : 1'

DRAWING NO. A8		DRAWING TITLE PROPOSED WEST AND EAST ELEVATIONS		CONTRACTOR SHALL CHECK AND VERIFY ALL DIMENSIONS ON SITE. ALL DRAWINGS ARE THE PROPERTY OF THE ARCHITECT AND MAY NOT BE USED WITHOUT HIS PERMISSION. THIS DRAWING IS NOT TO BE USED FOR CONSTRUCTION UNTIL COUNTERSIGNED BY THE ARCHITECT. DRAWINGS ARE NOT TO BE SCALED.											
DRAWN BY MIB		PROJECT ADDRESS ADDITION AND RENOVATION 20 CATHERINE ST. AURORA, ON		<table border="1"> <tr><td>No.</td><td>Date</td><td>ISSUED FOR BUILDING PERMIT</td></tr> <tr><td>1</td><td>NOV. - / -</td><td></td></tr> </table>						No.	Date	ISSUED FOR BUILDING PERMIT	1	NOV. - / -	
No.	Date	ISSUED FOR BUILDING PERMIT													
1	NOV. - / -														
SCALE 1/8" : 1'															
DATE MAR 11 / 22															
PROJECT NO. 22-08															

1048 BROADVIEW AVENUE, UNIT 604
TORONTO, ONTARIO M2N 0B9
TEL (416) 579-1791 FAX (416) 630-5714