


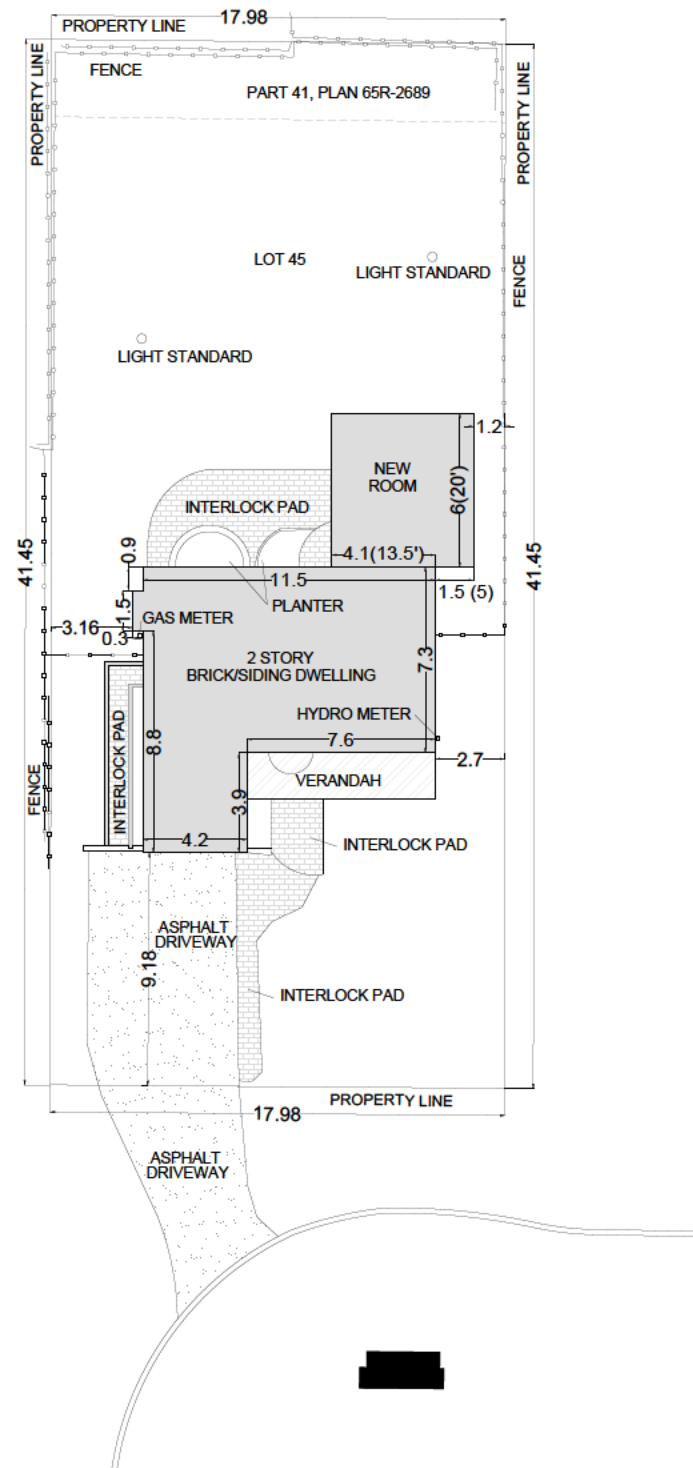

NOTES:

ADDRESS:
34 COSSAR DR
AURORA, ON L4G 3N8

SITE PLAN

LOT AREA: 0.3048 ACRES

PARCEL ID: 03660-0195

PLOT SIZE: 8.5" X 11"

DRAWING SCALE: 1:300

