


P:\P-20041 Hollidge Center 2020 Minor Variance\Drawings\01 Current Drawings\2021 Minor Variance Application\0637\_A-1-1.dwg, 2021-10-21 10:11:59 AM, MatthewB, DWG To PDF.pc3

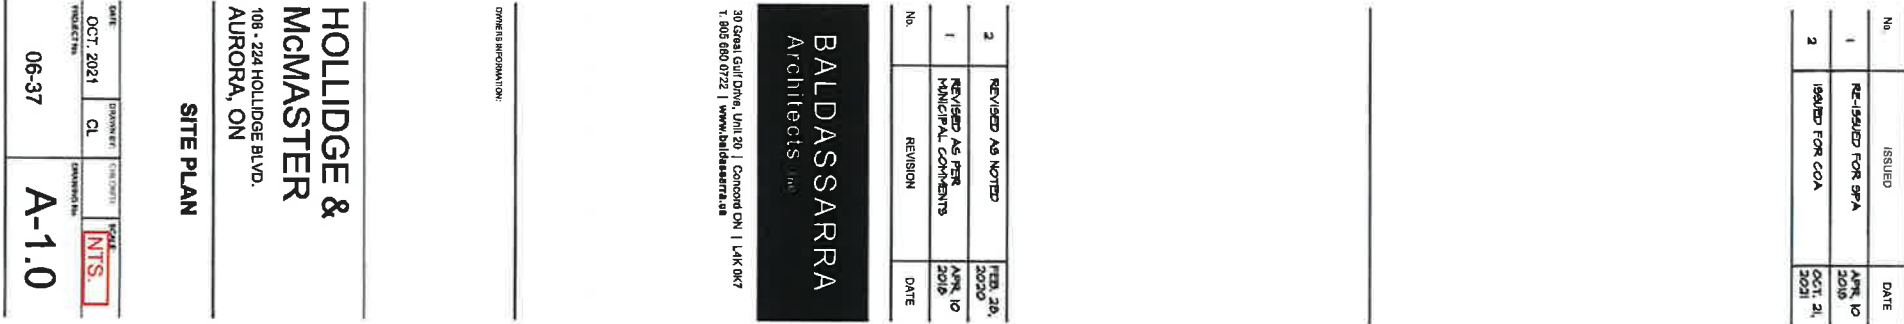

2	REVISED AS NOTED	FEB. 26, 2020
1	REVISED AS PER MUNICIPAL COMMENTS	APR. 10 2016
No.	REVISION	DATE

**BALDASSARRA**  
Architects Inc.

30 Great Gulf Drive, Unit 20 | Concord ON | L4K 0K7  
1-800-860-0722 | [www.baldassarra.ca](http://www.baldassarra.ca)

OTHER INFORMATION:

**HOLLIDGE &  
McMASTER**  
108 • 224 HOLLIDGE BLVD.  
AURORA, ON

## SITE PLAN

DATE: OCT. 2021	DRAWING REF: CL	CAD FILE NAME:	SCALE <b>INTS.</b>
PROJECT No. 06-37		DRAWING No. <b>A-1.0</b>	

Appendix 'A' - Site Plan and Floor Plan

