


Copyright Pro Vision Architecture Inc., O.A.A. Duplication or reproduction by any means without the express written consent of Pro Vision Architecture Inc., OAA is a violation of Federal and international law. The information contained on this document are the intellectual property of Pro Vision Architecture Inc., OAA and all rights thereto are Reserved. 10/30/2024 9:19:30 AM

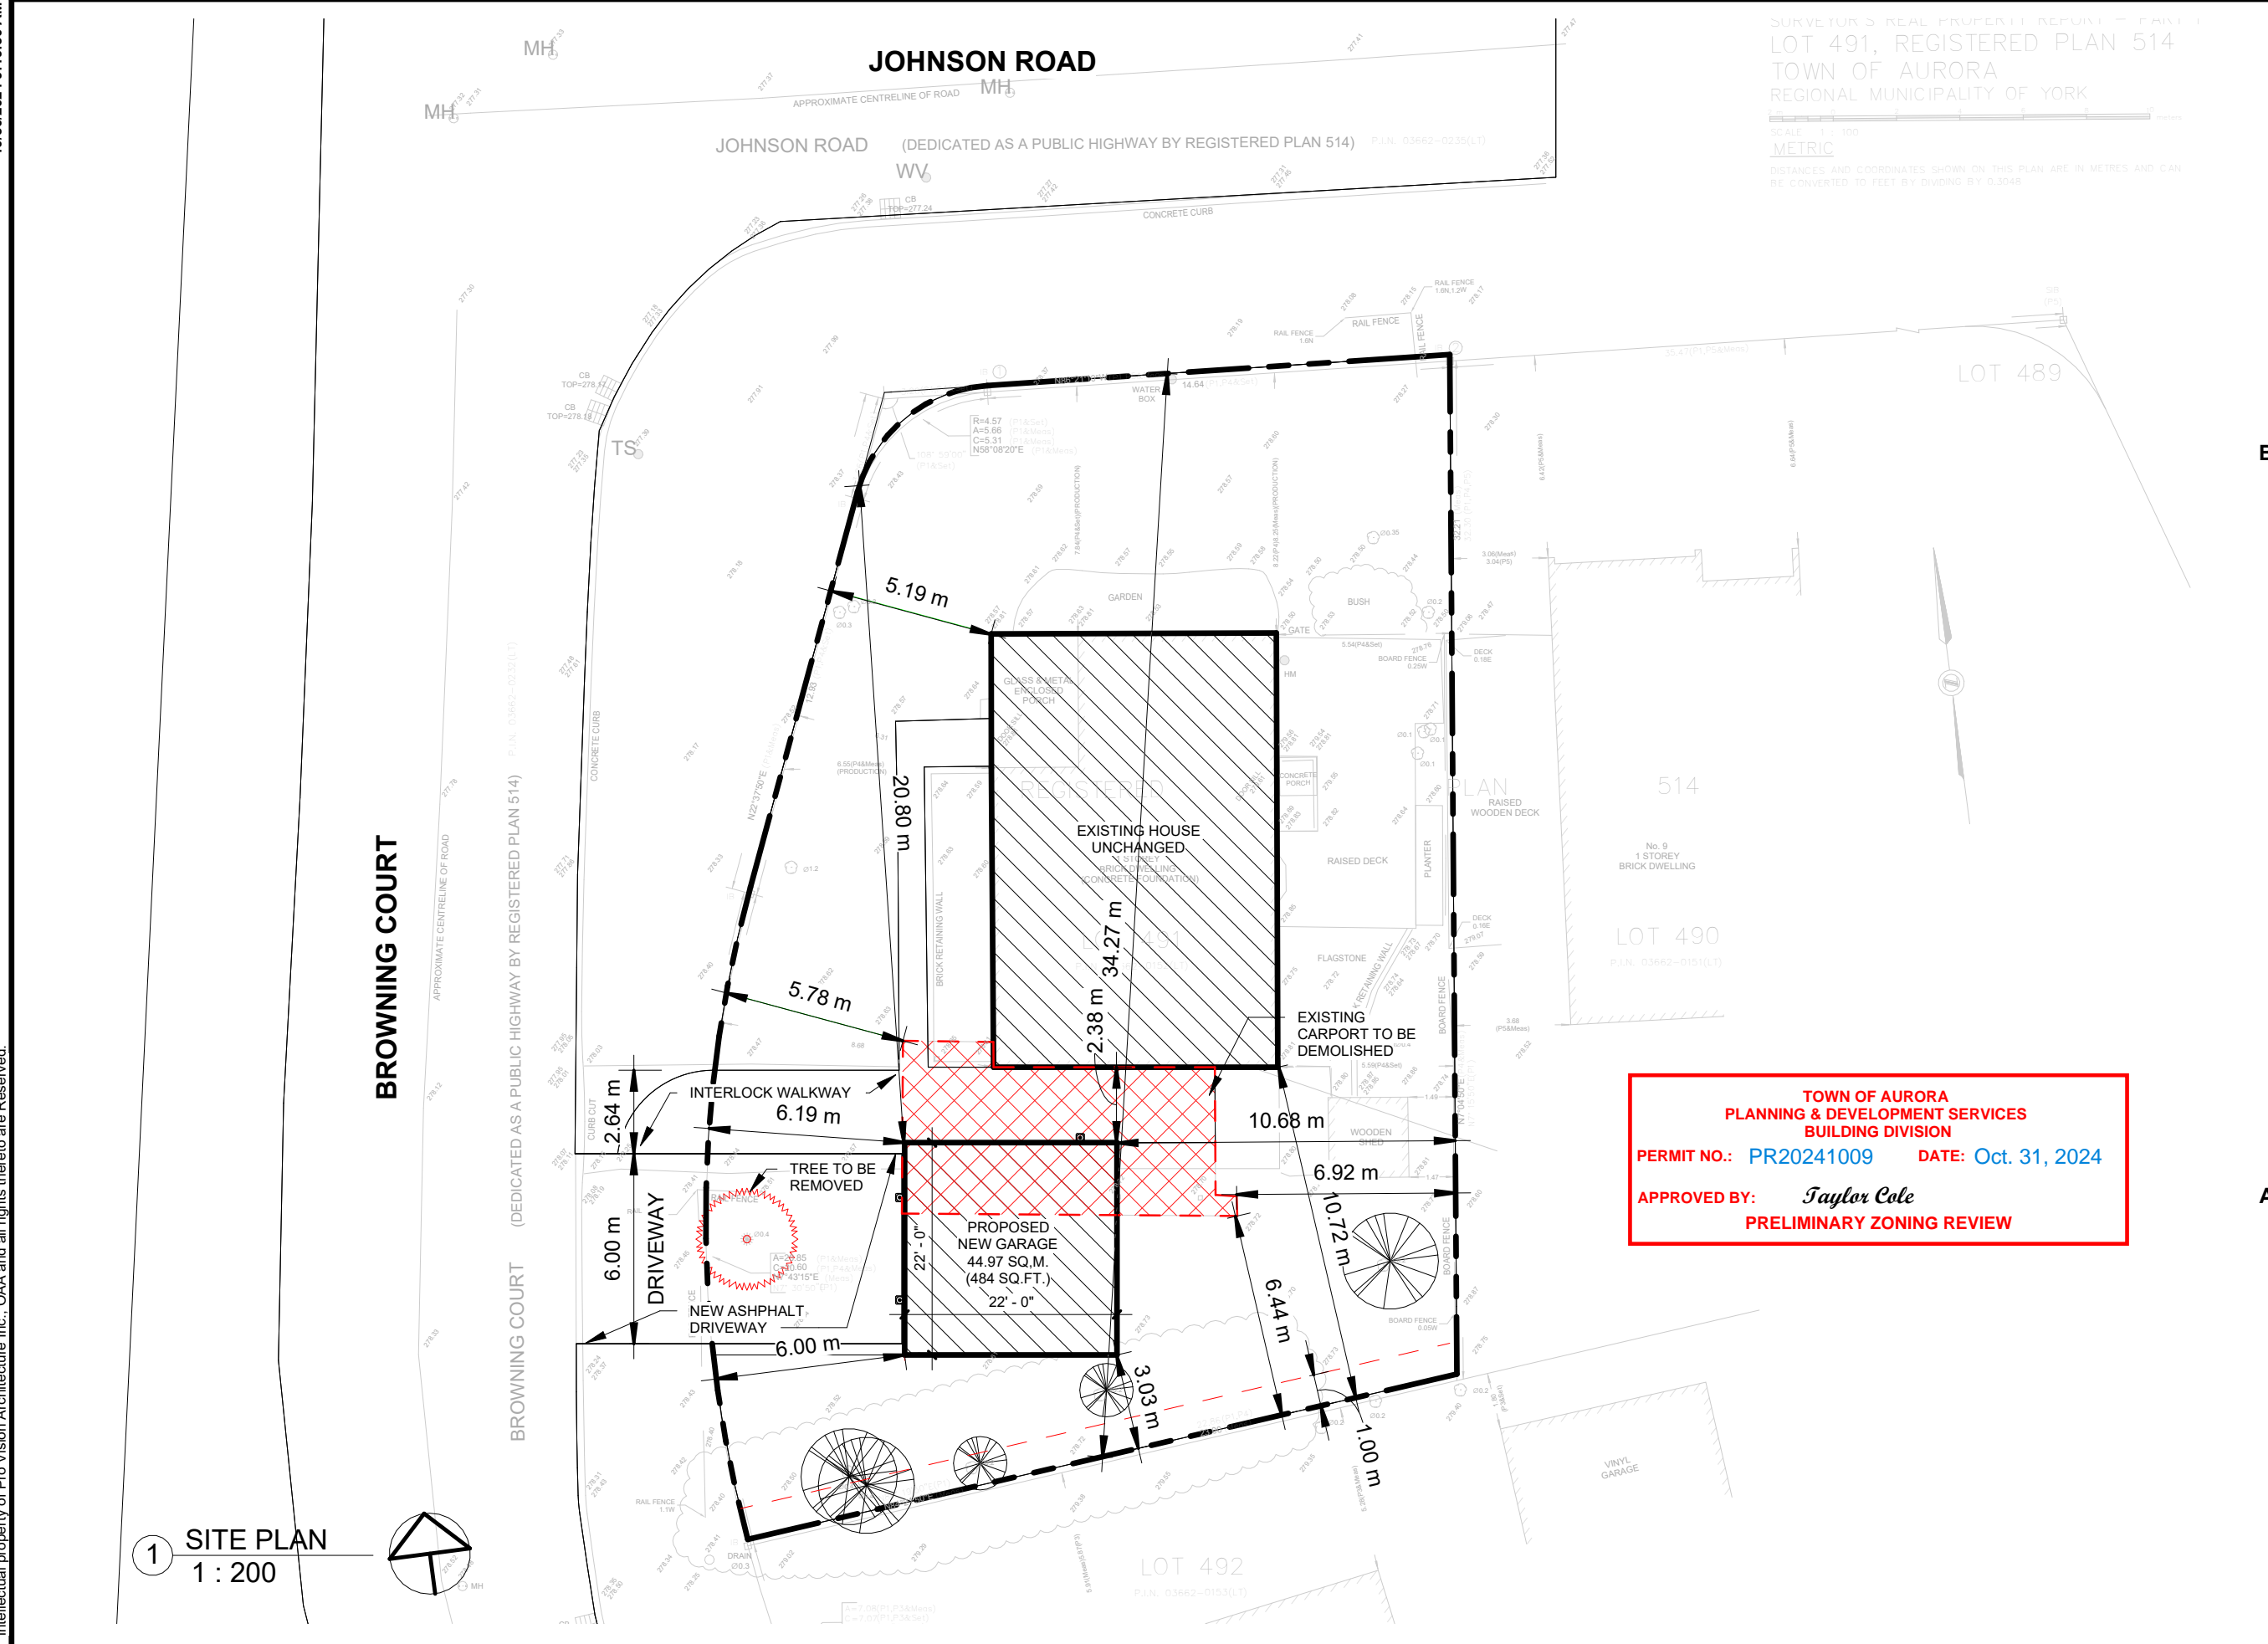

TOWN OF AURORA
PLANNING & DEVELOPMENT SERVICES
BUILDING DIVISION
PERMIT NO.: PR20241009 **DATE: Oct. 31, 2024**
APPROVED BY: Taylor Cole
PRELIMINARY ZONING REVIEW

1 SITE PLAN
 1 : 200



PRO VISION ARCHITECTURE INC.
 T:(416)800-6347 F:(416)800-9625
 Email: pva@provisionarch.com
 14961 Yonge St. Unit B. Aurora, ON L4G 1M5



REVISION SCHEDULE

No.	Description	Date	By
<p>PROJECT NAME: DETACHED GARAGE ADDITION TO: 7 JOHNSON RD.,</p> <p>PROJECT ADDRESS: 7 JOHNSON RD. AURORA, ON L4G 2A3</p> <p>CLIENT'S NAME & ADDRESS: ERIC BIRKLAND JOHNSON RD., AURORA ON L4G 2A3</p> <p>PROJECT STATUS: MINOR VARIANCE</p>			

DRAWN DE, SC
 CHECKED DE
 DATE: JUNE 2024
 SCALE: 1 : 200
 COPYRIGHT:
 2024 PRO VISION ARCHITECTURE INC.

PROJECT NO:
2411484

SHEET TITLE
SITE PLAN

SD1
 SHEET OF