


TOWN OF AURORA
PLANNING & DEVELOPMENT SERVICES
BUILDING DIVISION
PERMIT NO.: PR20211431 DATE: Oct 5, 2021
APPROVED BY: *Melissa Brynnin*
PRELIMINARY ZONING REVIEW


LOCATION	PROJECT	5 CHILD DR. AURORA, ONTARIO	DATE	APRIL 2021	SCALE	3/16"=1'-0"
	DRAWING TITLE	FRONT ELEVATION	DRAWN BY		DRAWING NO:	

All Contractors and sub-contractors shall check and verify all dimensions of the job site and report any discrepancies to the OWNER before commencing work. All drawings not to be Scaled. All steel members, windows, millwork to be site measured Contractor/sub contractor to adhere to all requirements of the Ontario Building Code, latest edition, and to all By-Laws of the Municipality


APPROVED BY

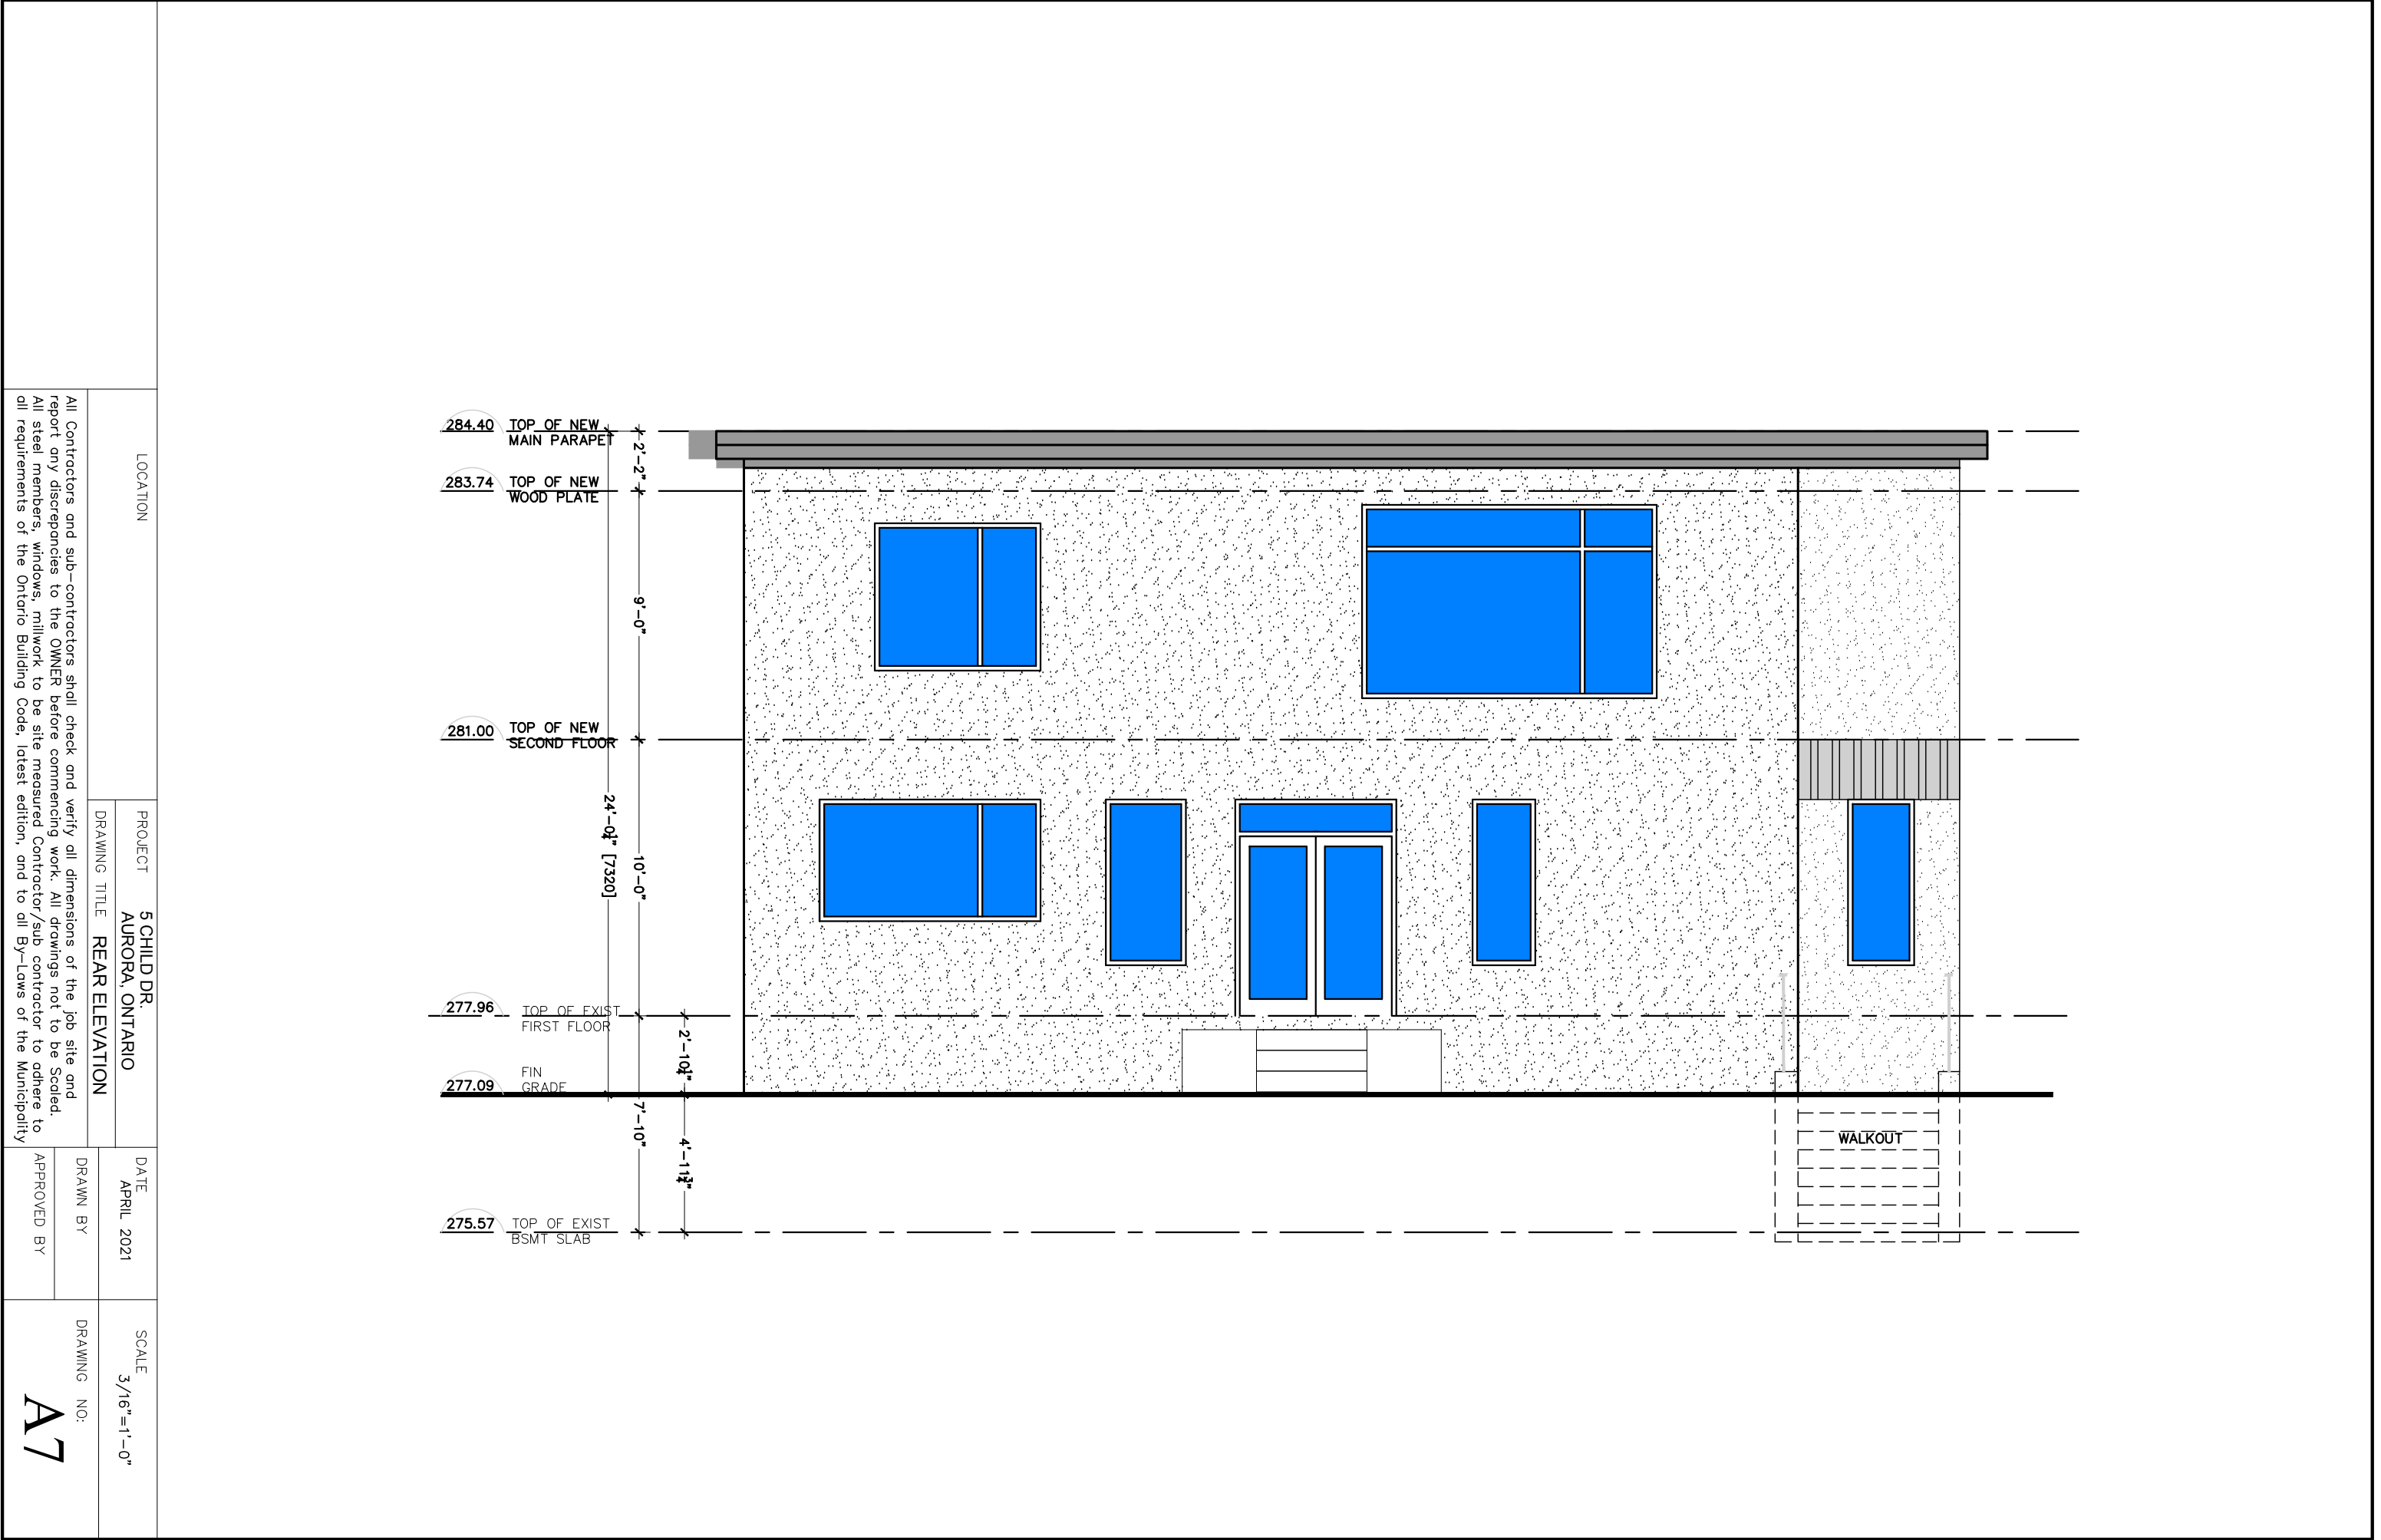

LOCATION	PROJECT	5 CHILD DR. AURORA, ONTARIO		DATE	SCALE 3/16"=1'-0"	
	DRAWING TITLE	REAR ELEVATION		DRAWN BY	DRAWING NO:	
			APPROVED BY	A7		

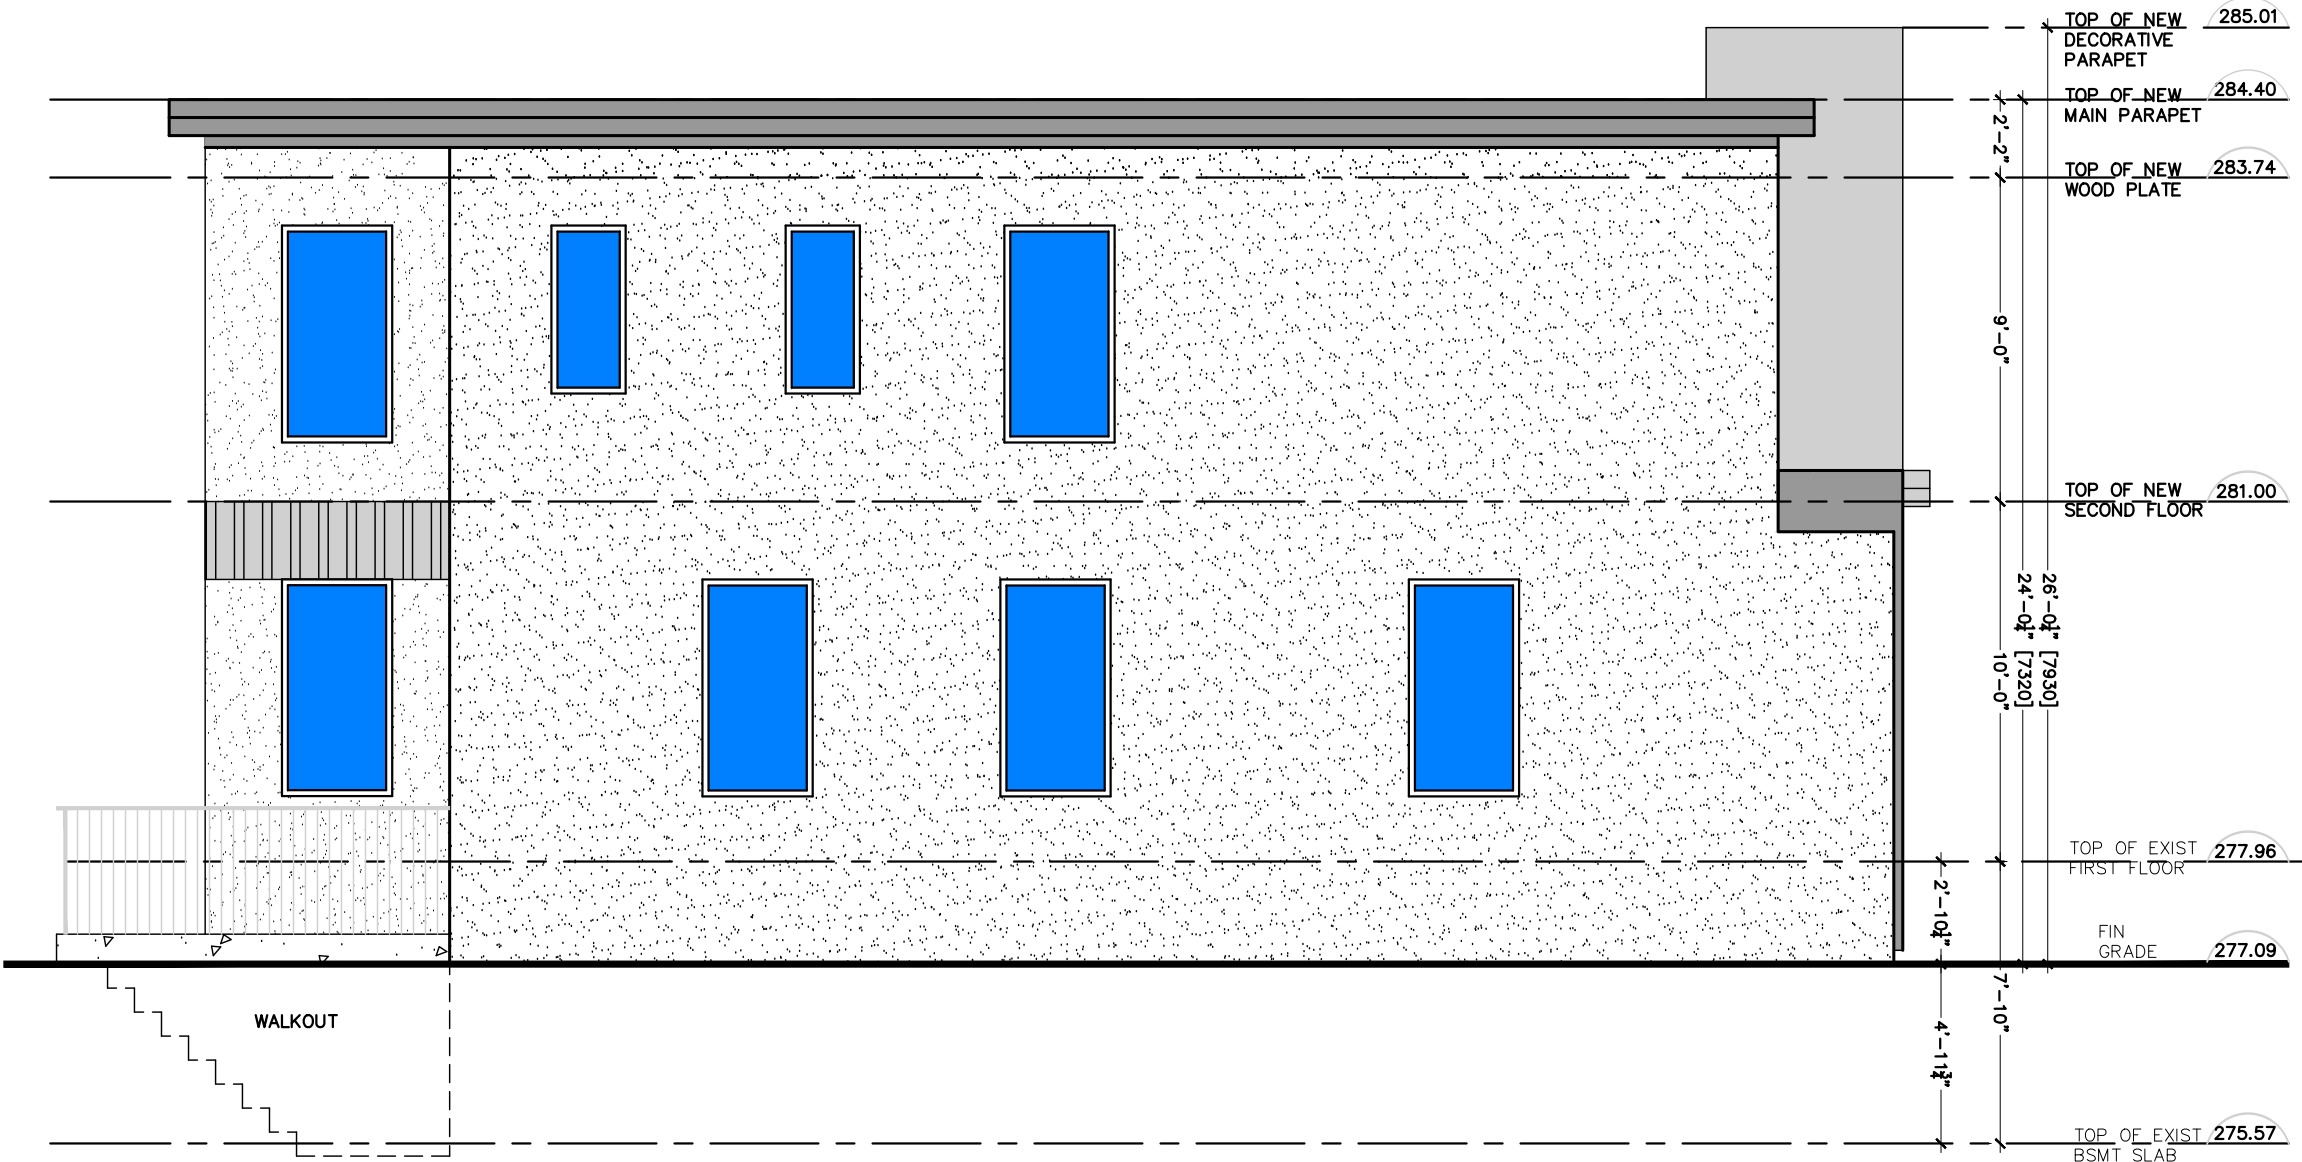

LOCATION	PROJECT	5 CHILD DR. AURORA, ONTARIO		DATE	APRIL 2021	SCALE	3/16"=1'-0"
	DRAWING TITLE		SIDE ELEVATION	DRAWN BY		DRAWING NO:	A8
All Contractors and sub-contractors shall check and verify all dimensions of the job site and report any discrepancies to the OWNER before commencing work. All drawings not to be Scaled. All steel members, windows, millwork to be site measured Contractor/sub contractor to adhere to all requirements of the Ontario Building Code, latest edition, and to all By-Laws of the Municipality							APPROVED BY

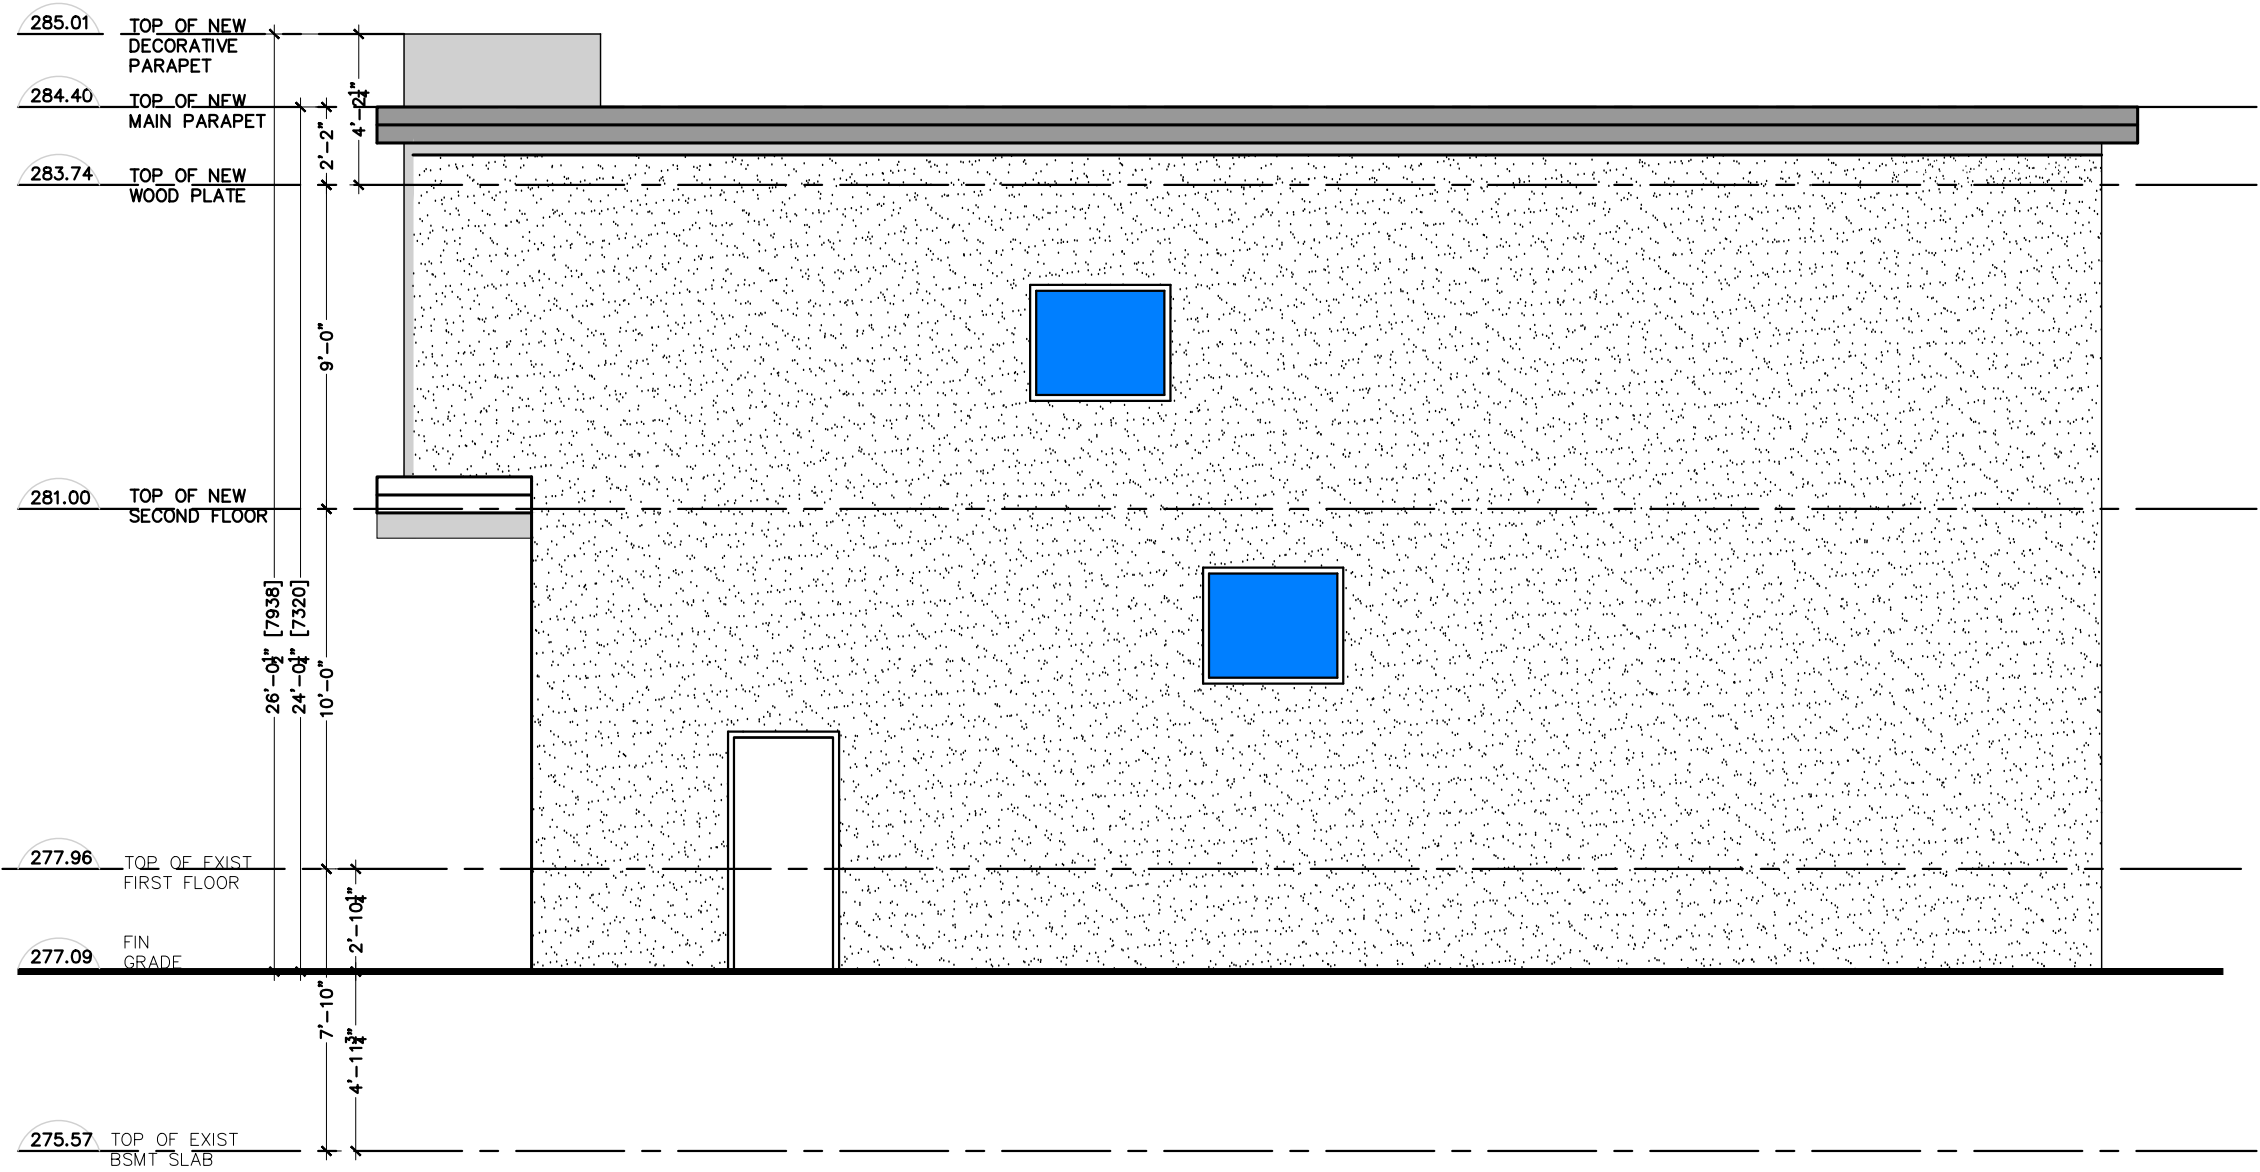

TOWN OF AURORA
PLANNING & DEVELOPMENT SERVICES
BUILDING DIVISION
PERMIT NO.: PR20211431 DATE: Oct 5, 2021
APPROVED BY: *William Bergman*
PRELIMINARY ZONING REVIEW

LOCATION		PROJECT		DATE		SCALE	
		5 CHILD DR. AURORA, ONTARIO		APRIL 2021		3/16"=1'-0"	
		DRAWING TITLE SIDE ELEVATION		DRAWN BY		DRAWING NO:	
		All Contractors and sub-contractors shall check and verify all dimensions of the job site and report any discrepancies to the OWNER before commencing work. All drawings not to be Scaled. All steel members, windows, mllwork to be site measured Contractor/sub contractor to adhere to all requirements of the Ontario Building Code, latest edition, and to all By-Laws of the Municipality		APPROVED BY		A9	