


PROPOSED FRONT (SOUTH) ELEVATION
SCALE: 1/160

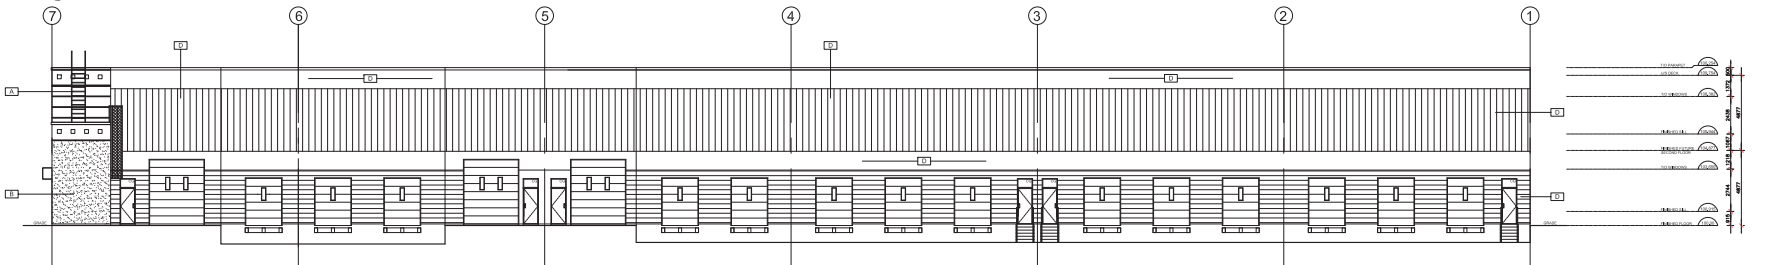


PROPOSED REAR (NORTH) ELEVATION
SCALE: 1/160


EXTERIOR WALL SCHEDULE

ITEM COLOUR TEXTURE

A	Light Grey	Smooth
B	Dark Grey	Smooth
C	Light Grey	Smooth
D	Dark Grey	Smooth

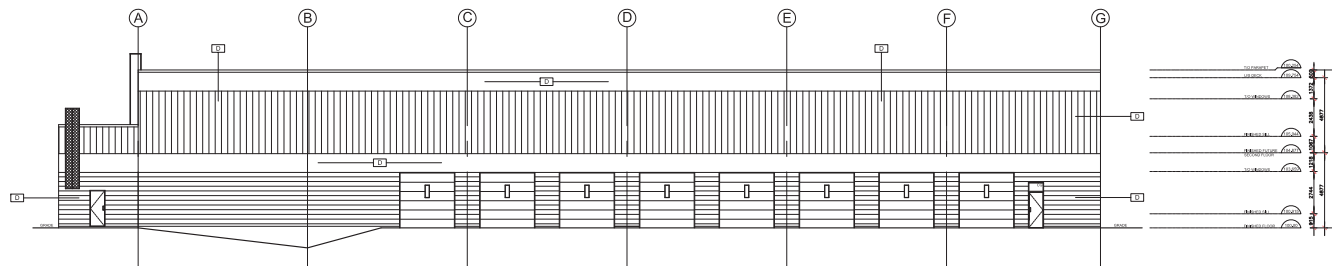

PROPOSED LEFT (WEST) ELEVATION
SCALE: 1/160

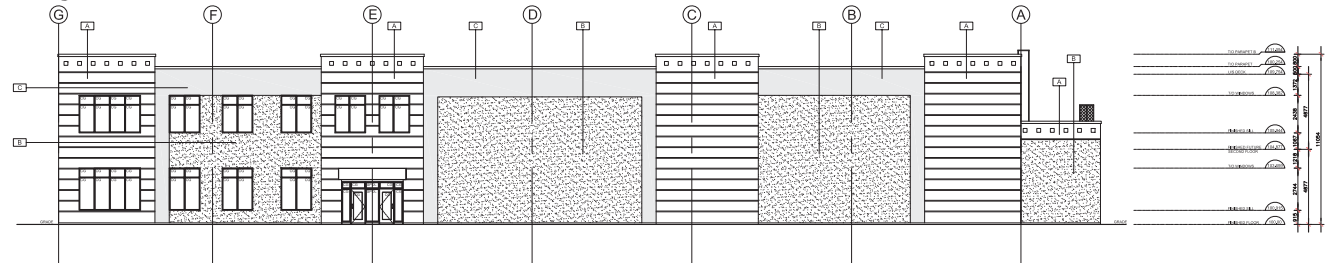

PROPOSED RIGHT (EAST) ELEVATION
SCALE: 1/160


ORIENTATION

- ISSUED FOR PRELIM. REVIEW
- ISSUED FOR BLDG. PERMIT
- ISSUED FOR CONSTRUCTION

NOTE(S):

NO.	DATE	REVISION	QTD

** DO NOT SCALE **
 CONTRACTOR MUST VERIFY ALL
 DIMENSIONS PRIOR TO
 COMMENCEMENT OF THE WORK.
 ALL PERMITS AND
 SPECIFICATIONS ARE THE
 PROPERTY OF THE DESIGNER
 AND MUST BE RETURNED UPON
 COMPLETION OF THE WORK. THE
 DRAWINGS ARE NOT TO BE
 USED FOR ANY OTHER PROJECT
 OTHER THAN THE ONE
 ASSIGNED WITHOUT THE
 CONSENT OF THE DESIGNER.

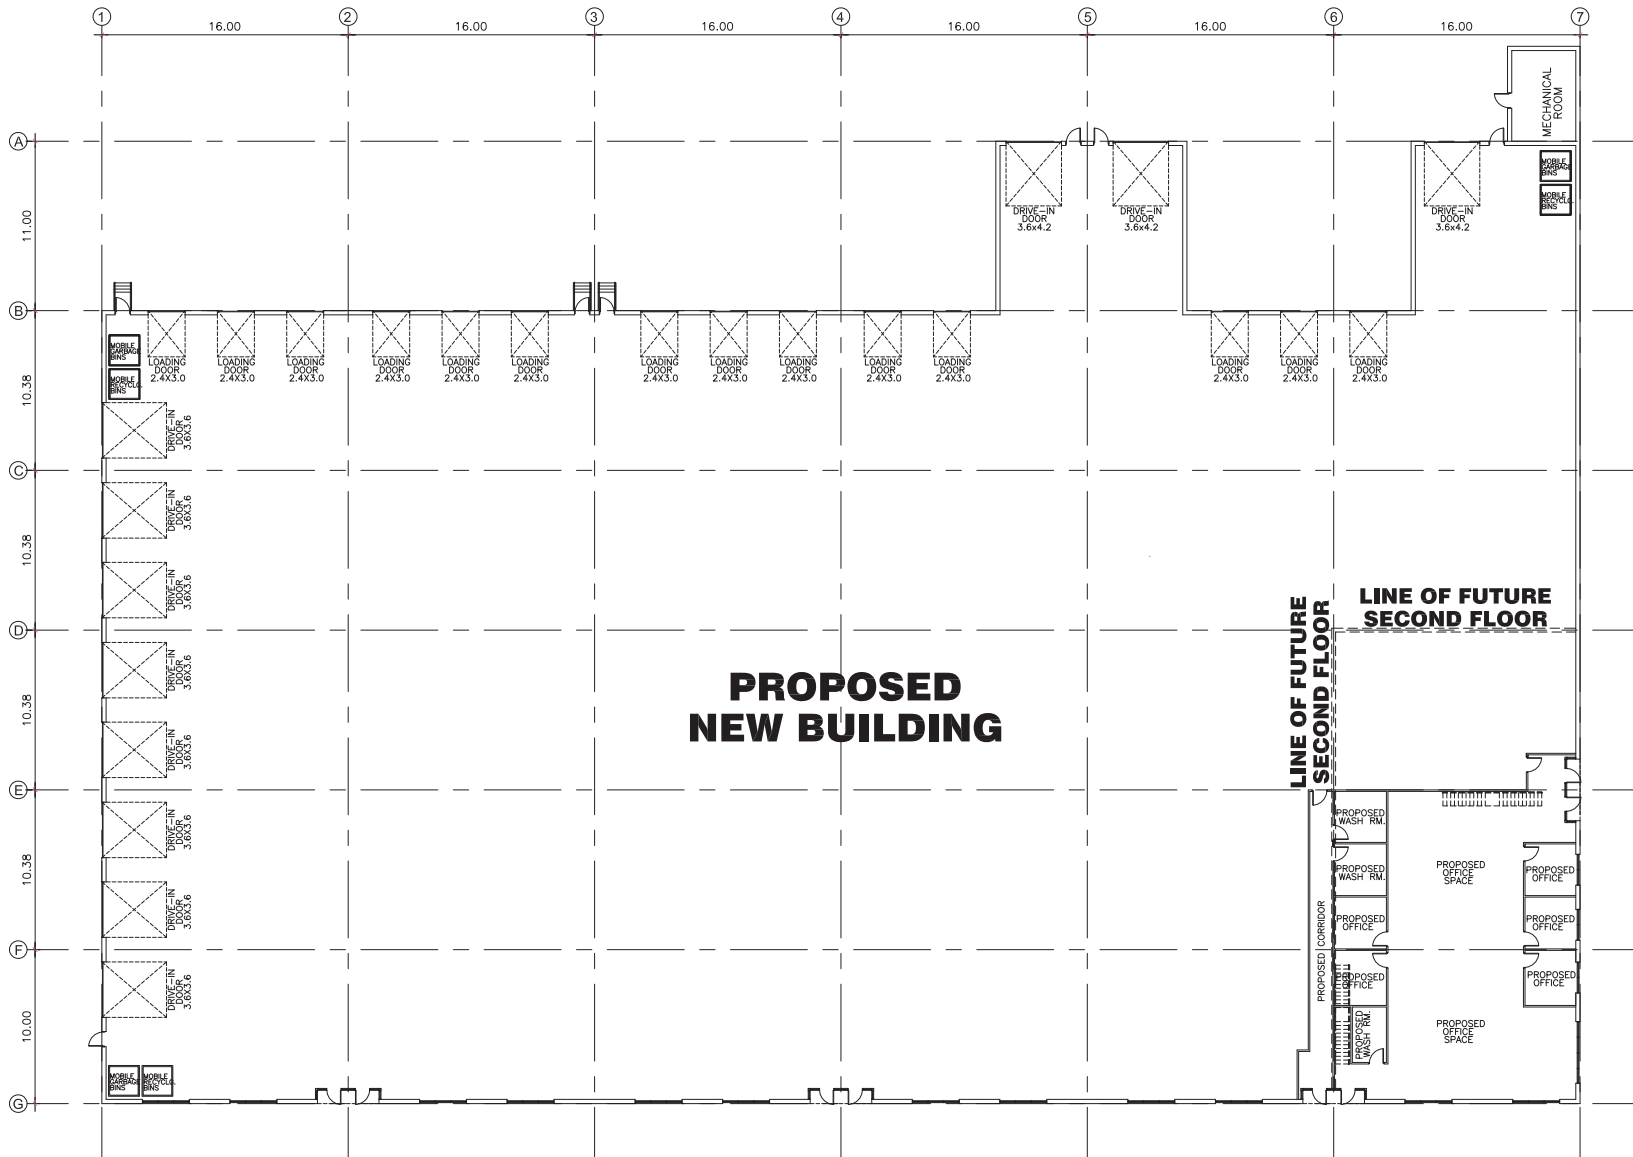

DESCRIPTION

- ISSUED FOR PRELIM. REVIEW
- ISSUED FOR BLDG. PERMIT
- ISSUED FOR CONSTRUCTION



NOTE(S):

NO.	DATE	REVISION	BY

** DO NOT SCALE **
 CONTRACTOR MUST VERIFY ALL
 DIMENSIONS PRIOR TO
 COMMENCEMENT OF THE WORK.
 ALL FINISHES AND
 SPECIFICATIONS ARE THE
 PROPERTY OF THE DESIGNER
 AND MUST BE RETURNED UPON
 COMPLETION OF THE PROJECT.
 DRAWINGS ARE NOT TO BE
 USED FOR ANY OTHER PROJECT
 OTHER THAN THE ONE
 ASSIGNED WITHOUT THE
 CONSENT OF THE DESIGNER.

Client/Project PROPOSED INDUSTRIAL BLDG.: 123 ENGELHARD DRIVE, AURORA, ONTARIO FILE No. *****		
Scale	1:150	Date
Drawing Title	PROPOSED FLOOR PLAN	Sheet Number
		A1