


ATTACHMENT #1

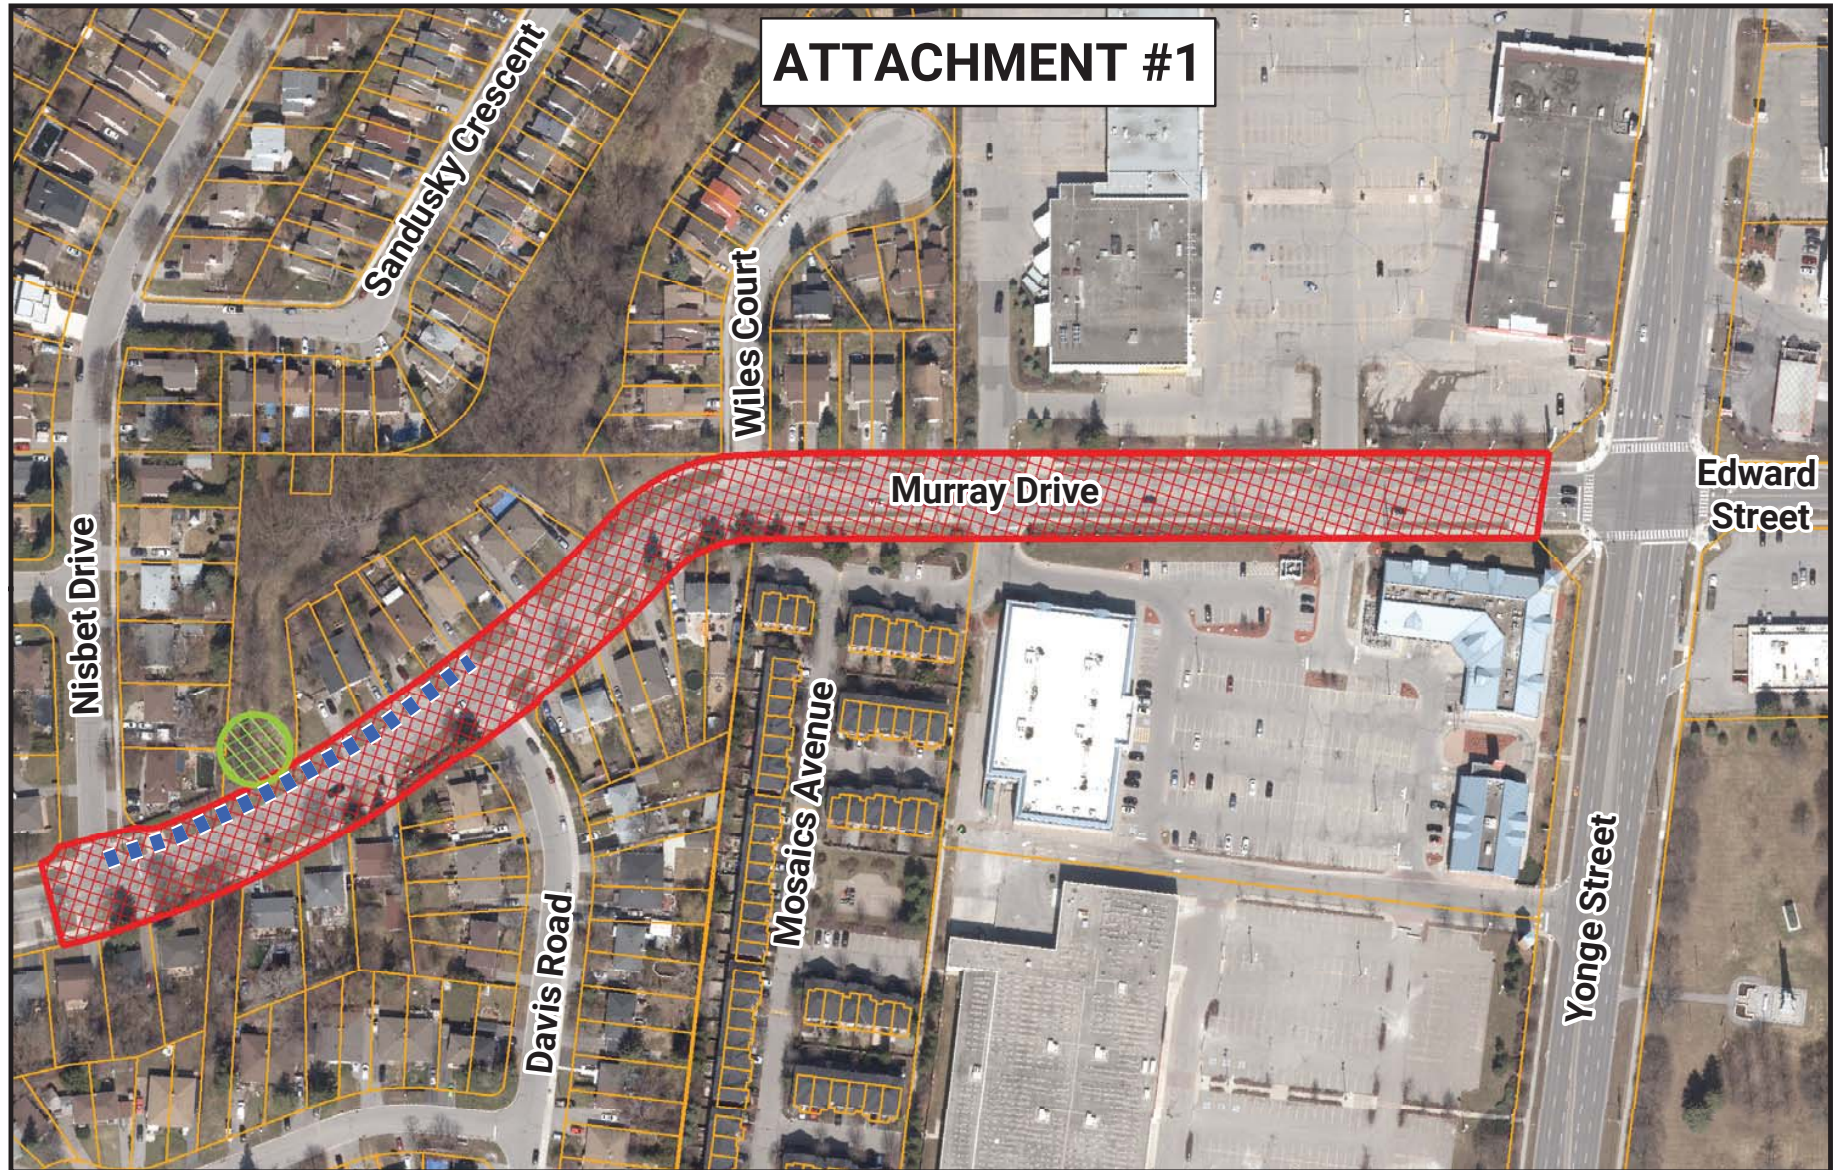

KEY PLAN


CAPITAL PROJECT #31113

■ ■ ■ Watermain Location

■ ■ ■ Culvert Location

■ ■ ■ Mill and 50mm Overlay

■ ■ ■ Parcel Line

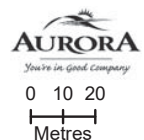

Map created by the Town of Aurora Corporate Services Department, IT Division on Feb 23rd, 2023. Map modified on Feb 23rd, 2023. Base data provided by York Region and Aurora - GIS.
Air photos taken Spring 2022, © First Base Solutions Inc., 2022 Orthophotography.

Document Path: J:\Departments_space\Works\Capital Projects\CP 31113 - Reconstruction of Murray Dr from Gulf Links Dr to Wellington St W AND Pinhurst Cr\Key Plan Map (Ticket #888)\KeyPlan_Award_31113.mxd