


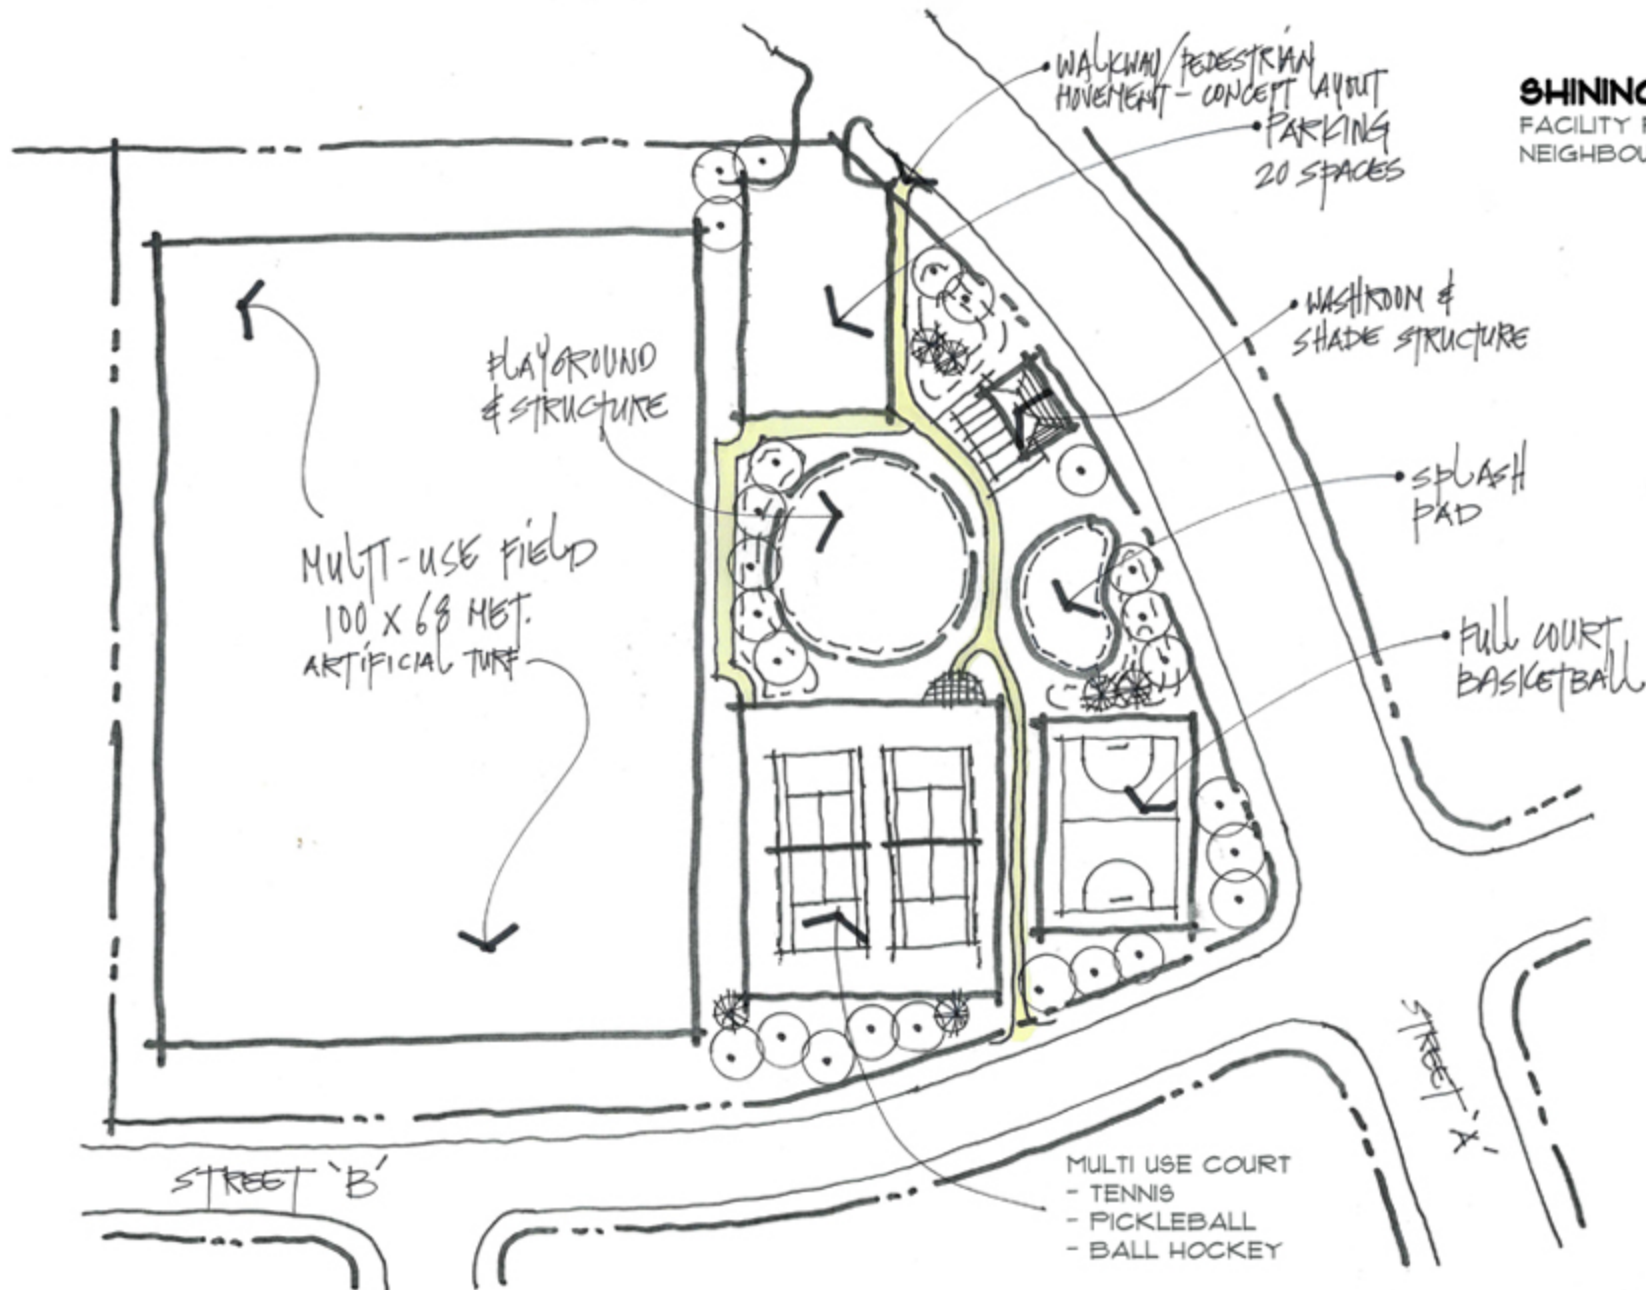

FEBRUARY 2023
SCALE: +/- 1:600

SHINING HILL BLOCK 91

FACILITY FIT CONCEPT PLAN