

Attachment 2

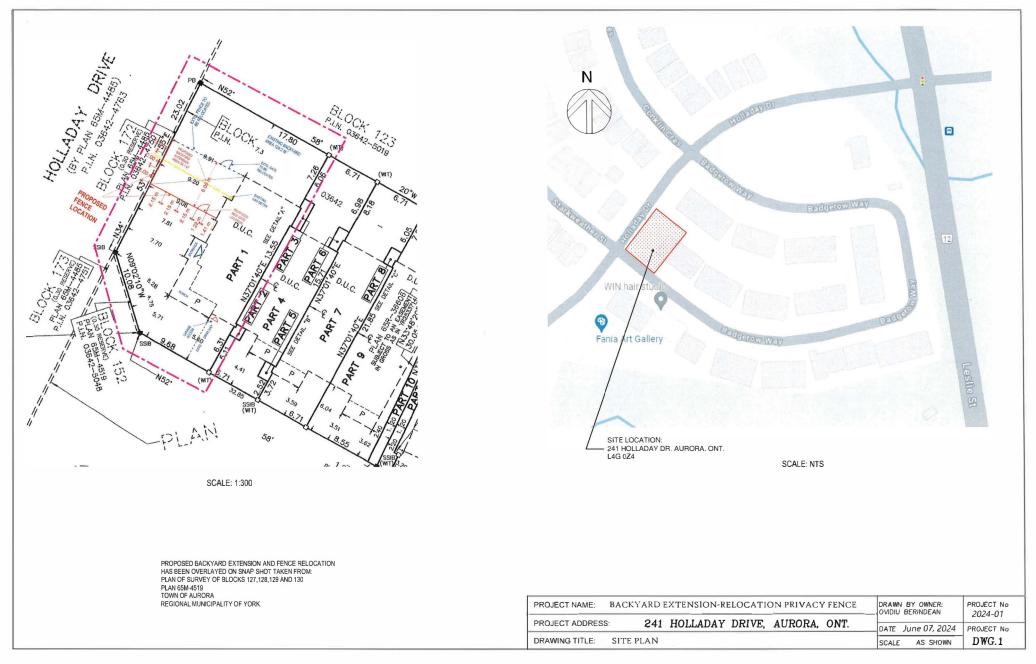

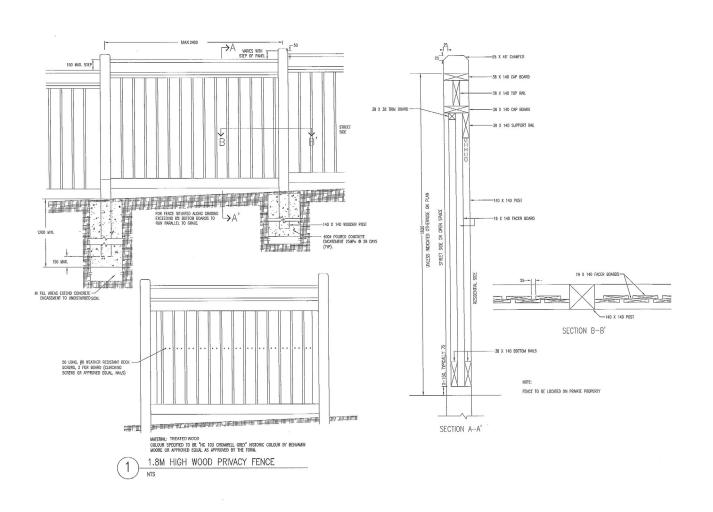

PROJECT NAME. BROKTING EXTENSION RESCONTION INTO LEGISLA	DRAWN BY OWNER: OVIDIU BERINDEAN	PROJECT No 2024-01
PROJECT ADDRESS: 241 HOLLADAY DRIVE, AURORA, ONT.	DATE June 07, 2024	PROJECT No
DRAWING TITLE: FENCE DETAIL	SCALE AS SHOWN	DWG.2