

1 North Elevation
1/8" = 1'-0"



2 South Elevation
1/8" = 1'-0"

TOWN OF AURORA
PLANNING & DEVELOPMENT SERVICES
BUILDING DIVISION

PERMIT NO.: PR20241187 **DATE:** Oct. 31, 2024

APPROVED BY: *Melissa Bozanin*
PRELIMINARY ZONING REVIEW

Number	Description	Date
0	Concepts	Aug 5 2024
1	Revision	Aug 28 2024
2	Quote pg	Sept 16 2024
3	Preliminary Review	Sept 25 2024

THE UNDERSIGNED HAS REVIEWED & TAKES RESPONSIBILITY FOR THIS DESIGN, & HAS THE QUALIFICATIONS & MEETS THE REQUIREMENTS SET OUT IN THE ONTARIO BUILDING CODE TO DESIGN THE WORK SHOWN ON THE ATTACHED DOCUMENTS

QUALIFICATION INFORMATION
 REQUIRED UNLESS DESIGN IS EXEMPT UNDER DIV. C - 3.2.5.1 OF THE BUILDING CODE

DANA EVANS 100332
 NAME BCIN

REGISTRATION INFORMATION
 REQUIRED UNLESS DESIGN IS EXEMPT UNDER DIV. C - 3.2.4.1 OF THE BUILDING CODE

209 DESIGN 101521
 FIRM NAME BCIN

209 DESIGN www.209design.ca

15905 SIDE RD. 17, SUNDERLAND ON L0C 1H0
 647-297-8300 - DANA@209DESIGN.CA

PROJECT #: 24-010

PLOT DATE: Sept 25 2024

PROJECT ADDRESS:


47 Cousins
 Aurora, ON

A201

ELEVATIONS



1 East Elevation
1/8" = 1'-0"

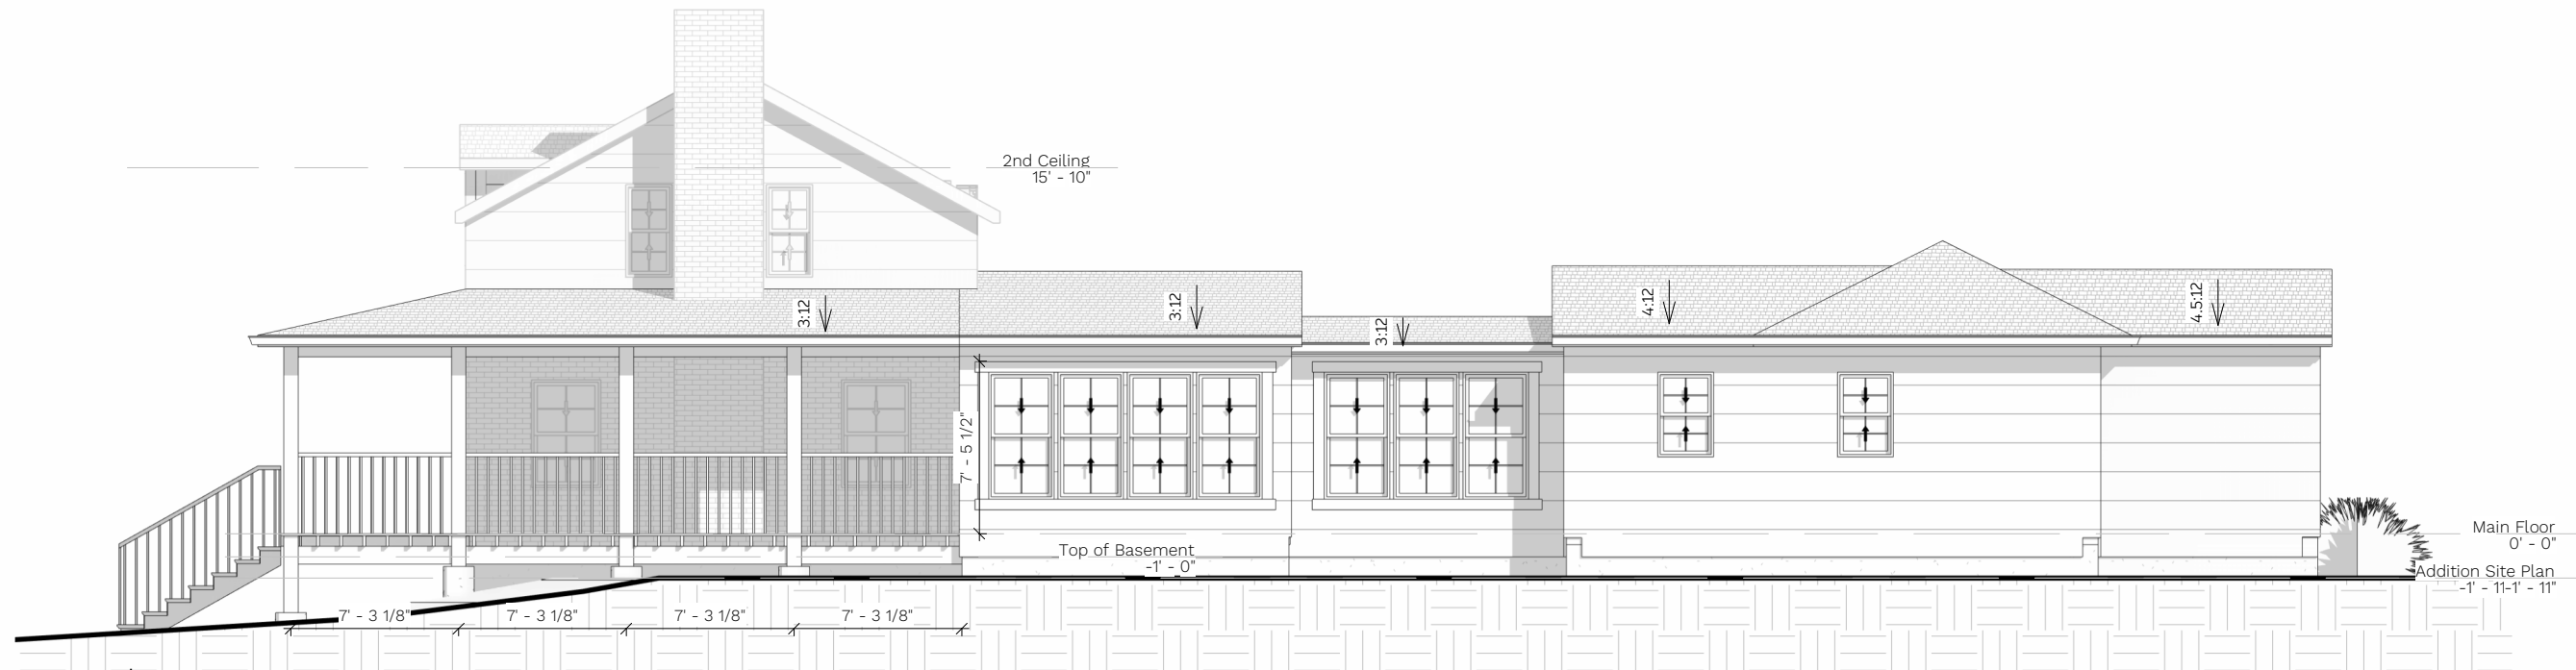

2 West Elevation
1/8" = 1'-0"

Number	Description	Date
0	Concepts	Aug 5 2024
1	Revision	Aug 28 2024
2	Quote pg	Sept 16 2024
3	Preliminary Review	Sept 25 2024

THE UNDERSIGNED HAS REVIEWED & TAKES RESPONSIBILITY FOR THIS DESIGN, & HAS THE QUALIFICATIONS & MEETS THE REQUIREMENTS SET OUT IN THE ONTARIO BUILDING CODE TO DESIGN THE WORK SHOWN ON THE ATTACHED DOCUMENTS

QUALIFICATION INFORMATION
REQUIRED UNLESS DESIGN IS EXEMPT UNDER DIV. C - 3.2.5.1 OF THE BUILDING CODE

DANA EVANS 100332
NAME BCIN

REGISTRATION INFORMATION
REQUIRED UNLESS DESIGN IS EXEMPT UNDER DIV. C - 3.2.4.1 OF THE BUILDING CODE

209 DESIGN 101521
FIRM NAME BCIN

209 DESIGN www.209design.ca

15905 SIDE RD. 17, SUNDERLAND ON L0C 1H0
647-297-8300 - DANA@209DESIGN.CA

PROJECT #: 24-010


PLOT DATE: Sept 25 2024

PROJECT ADDRESS:

47 Cousins
Aurora, ON

A202


ELEVATIONS

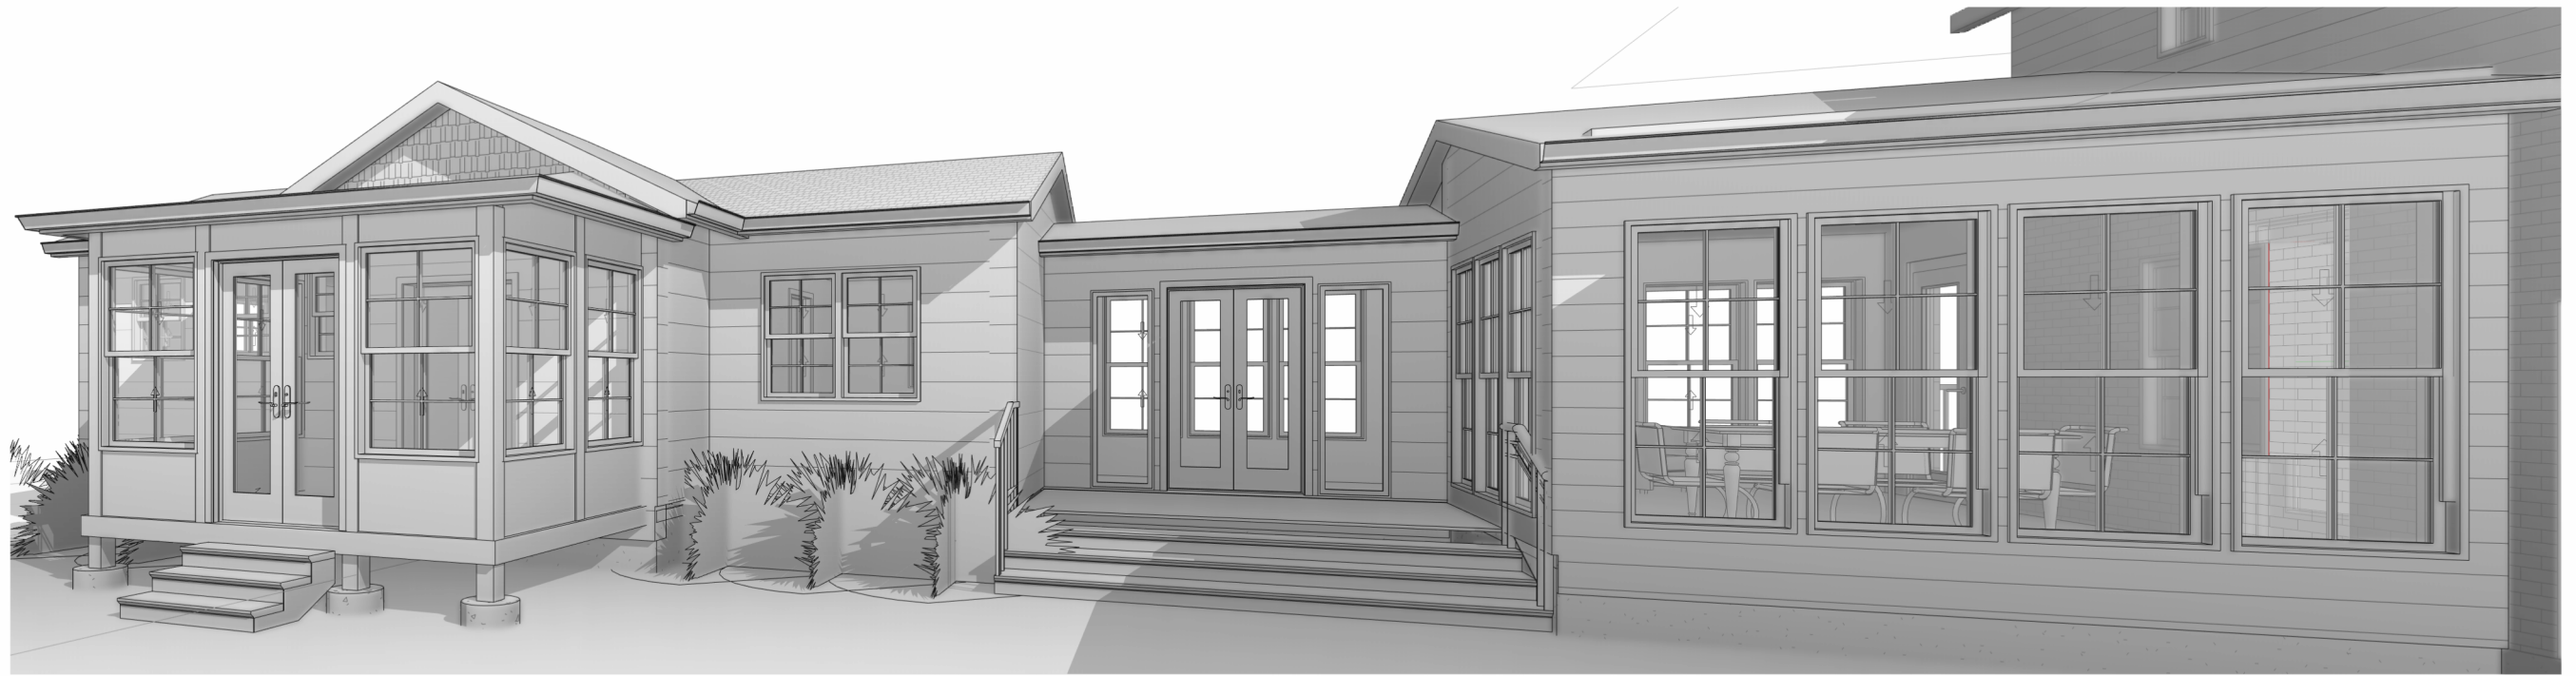

1 3D View 1



2 3D View 3

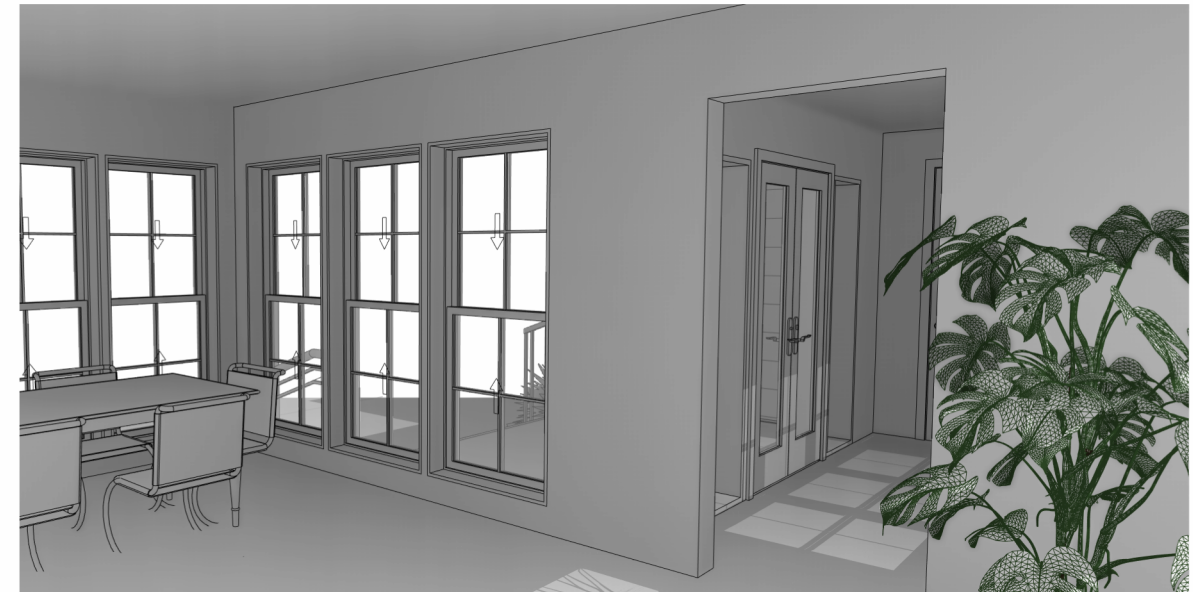

3 3D View 17

Number	Description	Date
0	Concepts	Aug 5 2024
1	Revision	Aug 28 2024
2	Quote pg	Sept 16 2024
3	Preliminary Review	Sept 25 2024

THE UNDERSIGNED HAS REVIEWED & TAKES RESPONSIBILITY FOR THIS DESIGN, & HAS THE QUALIFICATIONS & MEETS THE REQUIREMENTS SET OUT IN THE ONTARIO BUILDING CODE TO DESIGN THE WORK SHOWN ON THE ATTACHED DOCUMENTS

QUALIFICATION INFORMATION
REQUIRED UNLESS DESIGN IS EXEMPT UNDER DIV. C - 3.2.5.1 OF THE BUILDING CODE

DANA EVANS 100332
NAME BCIN

REGISTRATION INFORMATION
REQUIRED UNLESS DESIGN IS EXEMPT UNDER DIV. C - 3.2.4.1 OF THE BUILDING CODE

209 DESIGN 101521
FIRM NAME BCIN

209 DESIGN www.209design.ca

15905 SIDE RD. 17, SUNDERLAND ON L0C 1H0
647-297-8300 - DANA@209DESIGN.CA

PROJECT #: 24-010

PLOT DATE: Sept 25 2024

PROJECT ADDRESS:

47 Cousins
Aurora, ON

A209

RENDERINGS