

SITE PLAN SCALE: 1:200

TOWN OF AURORA
PLANNING & DEVELOPMENT SERVICES
BUILDING DIVISION

PERMIT NO.: PR20251007 **DATE:** Jun. 6, 2025

APPROVED BY: Ashley Vanderwal

PRELIMINARY ZONING REVIEW

	dillie			
NEWI	MAGE AR	CHITECT		DESI
	1-800 son Drive, N		t, Ontario	
responsibillit	y for the design Design Firm:	of the herein of New Image BCIN 23165	lescribed wo	rk.
Registered [Designer:	Stan Mallor BCIN 29764	у	
Signature/Da	ate: Irawing,	as an	Instru	05-0
of the check a for all cand she errors, the sup All draw	, is provid Designer, and verify dimension all notify variations plied drawings form all be redantly.	The and access and control the Description of the Description of the	contraction condition esigner crepand d/or infort of this	tor sons s on of ies orma dra
				T
P R	ELI	MI	N A	R
	T:			
PROJECT PRO	POSED	ADDI	TION	
PRO	POSED ADY COU DRA, ON	JRT		
PRO	DY COU	JRT		
PRO 23 CA AURO	DY COU	JRT		

040625	PROJECT No.
SCALE:	DRAWING No.
3/16" = 1'=-0"	A2.01

TOWN OF AURORA PLANNING & DEVELOPMENT SERVICES BUILDING DIVISION


PERMIT NO.: PR20251007 **DATE:** Jun. 6, 2025


APPROVED BY: Ashley Vanderwal


PRELIMINARY ZONING REVIEW





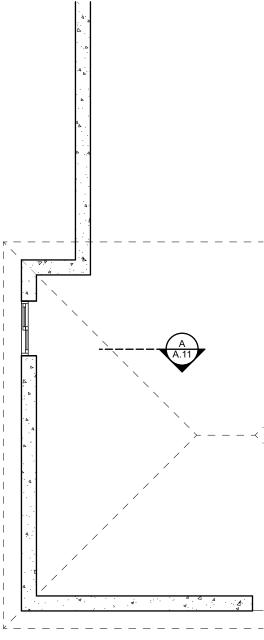

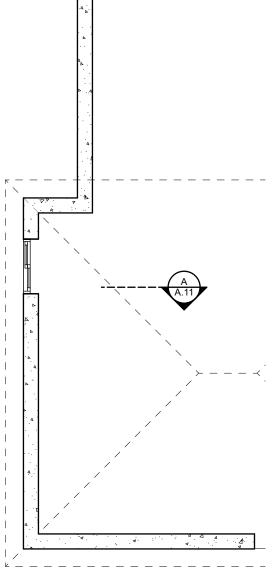

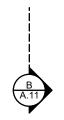

FOUNDATION PLAN - EXISTING SCALE: 3/16" = 1'-0"

FOUNDATION PLAN - PROPOSED

2" x 10" floor joists @ 16" o.c 1 row cross-bridging

SCALE: 3/16" = 1'-0"



1-800-363-4294

This drawing, as an Instrument of Service, is provided by and is the property of the Designer. The contractor shall check and verify and accept responsibility for all dimensions and conditions on site and shall notify the Designer of any errors, variations or discrepancies from the supplied drawings and/or information. All drawings forming a part of this drawing set shall be read together and not independantly.


PRELIMINARY

PROPOSED ADDITION


23 CADY COURT AURORA, ONTARIO

040625 3/16" = 1'=-0"

A3.01

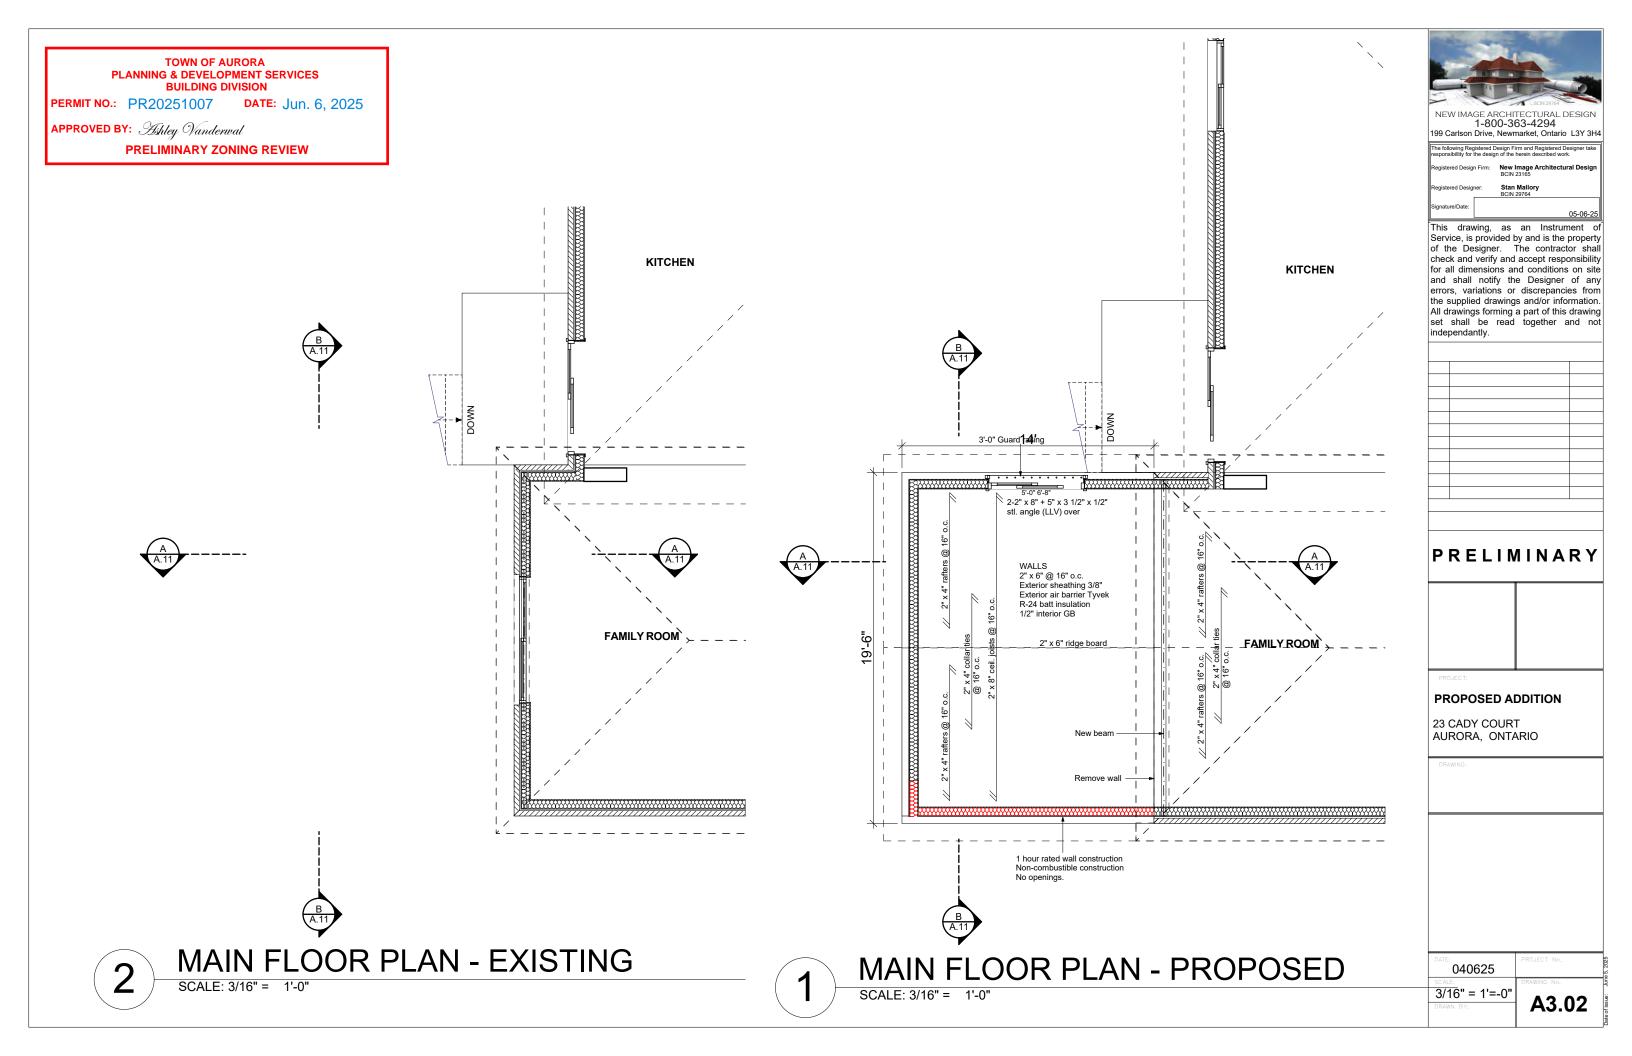



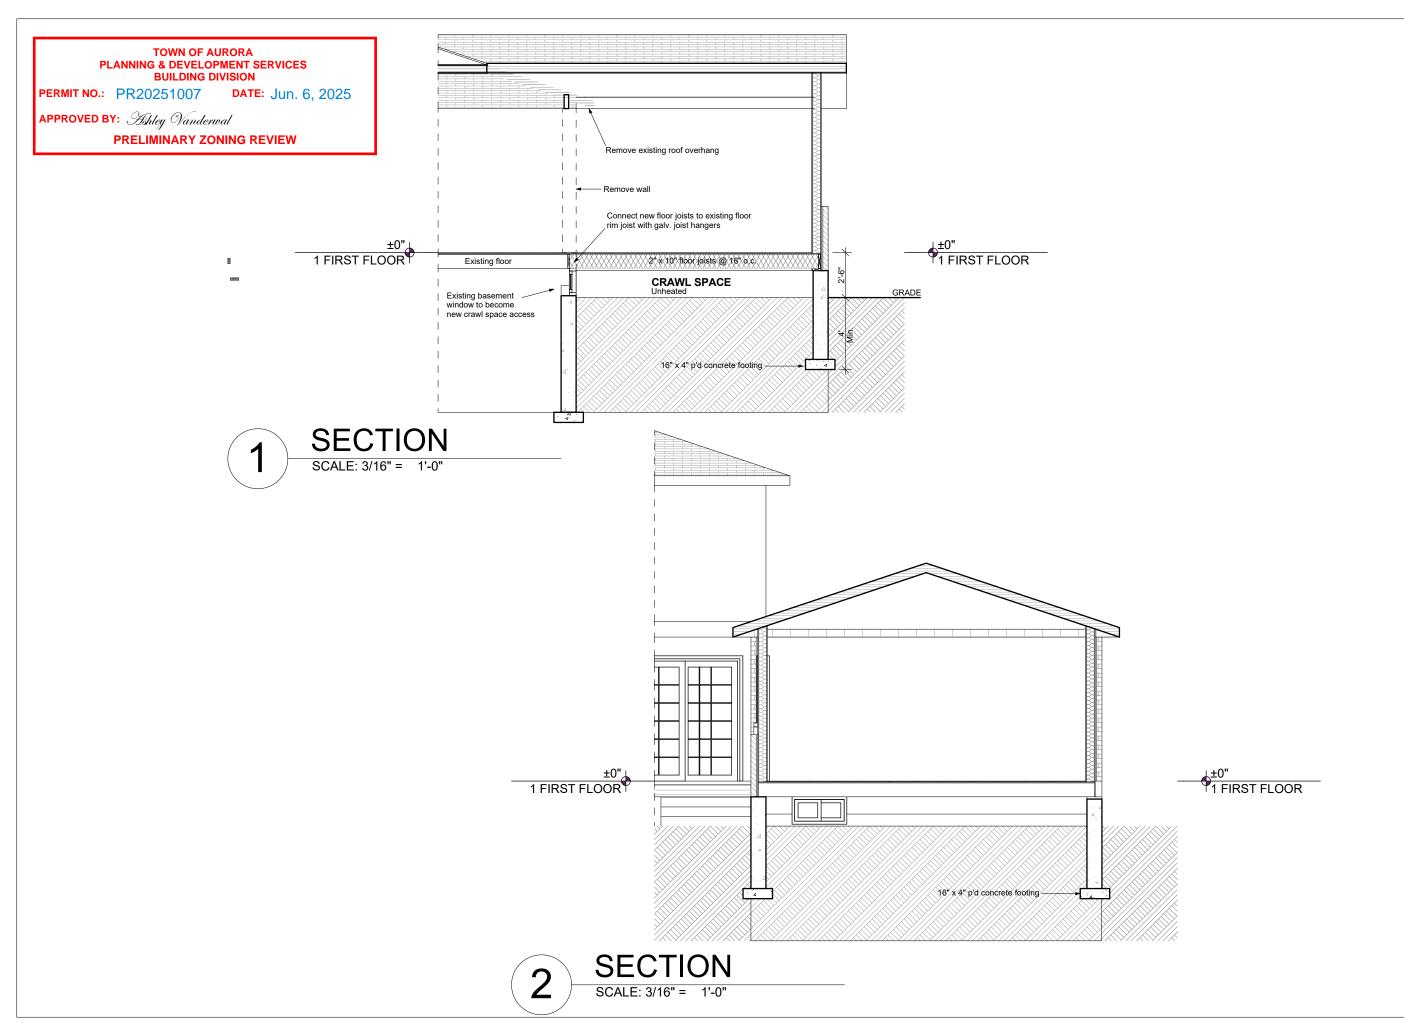



NEW IMAGE ARCHITECTURAL DESIGNATION 1-800-363-4294

199 Carlson Drive, Newmarket, Ontario L3Y 3H4

Registered Design Firm: New Image Architectural Design BCIN 23165

gistered Designer: Stan N BCIN 29

Signature/Date:

05-06-

This drawing, as an Instrument of Service, is provided by and is the property of the Designer. The contractor shall check and verify and accept responsibility for all dimensions and conditions on site and shall notify the Designer of any errors, variations or discrepancies from the supplied drawings and/or information. All drawings forming a part of this drawing set shall be read together and not independantly.

PRELIMINARY

PROPOSED ADDITION

23 CADY COURT AURORA, ONTARIO

040625 PROJECT No.

3/16" = 1'=-0"

A5.01