
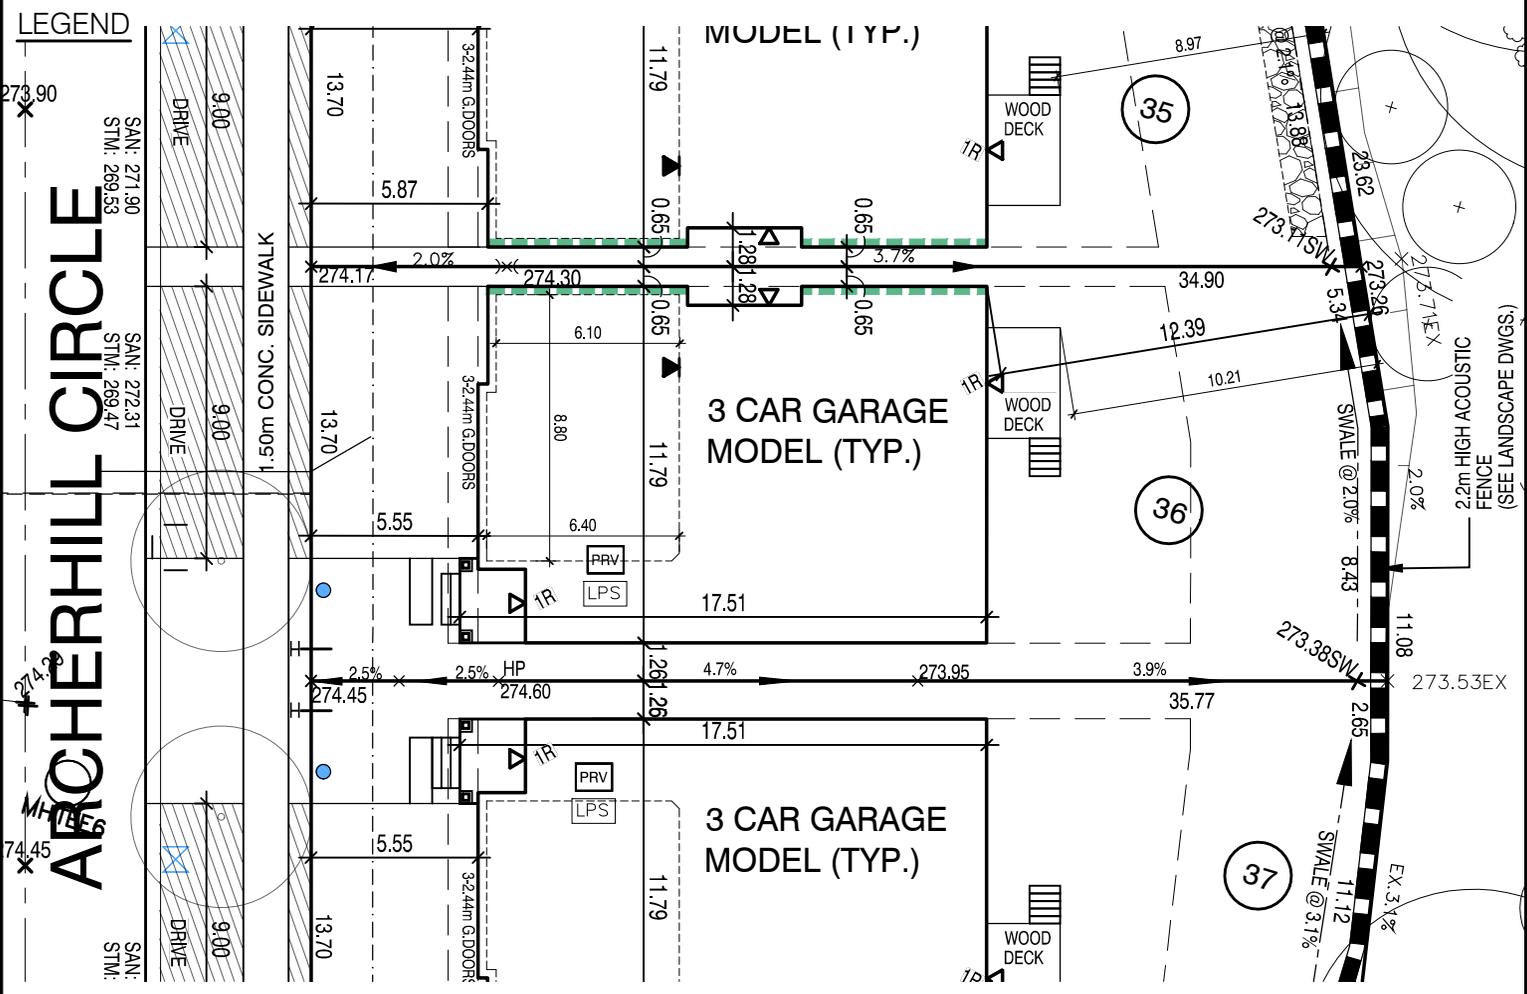


- STORM CONNECTION
- - - SANITARY CONNECTION
- WATER CONNECTION
- H HYDRO CONNECTION
- DOUBLE CATCH BASIN
- CATCH BASIN
- STREET LIGHT
- ▲ TRANSFORMER
- ▨ INFILTRATION TRENCH (BELOW)
- (SEE ENG. DRAWINGS FOR DETAILS)
- GENERATOR
- HOUSE EQUIPPED WITH PRESSURE REDUCING VALVE
- HOUSE EQUIPPED WITH LOW PRESSURE SANITARY SERVICE
- HYDRANT
- REVIEW GEOTECHNICAL CERTIFICATE FOR ENG. FILL LOT DESIGNATION
- CABLE TV PEDESTAL
- BELL PEDESTAL
- ENTRANCE DOOR LOCATION
- GARAGE DOOR LOCATION
- UNITS W/ INSULATED WATER SERVICE CONNECTION
- HYDRO METER
- GAS METER
- COMMUNITY MAILBOX
- PROPOSED BERM
- DOWNSPOUT LOCATION
- VALVE AND CHAMBER
- SANITARY MANHOLE
- STORM MANHOLE
- PROPOSED A/C LOCATION
- 100.00 PROPOSED GRADE
- 100.00 EXISTING GRADE
- SW 100.00 PROPOSED SWALE GRADE
- SWALE DIRECTION
- F.FLR. FINISHED FLOOR ELEVATION
- T/WALL TOP OF FOUNDATION WALL
- F.SLAB FIN. BASEMENT FLOOR SLAB
- U/FTG. UNDERSIDE FOOTING ELEVATION

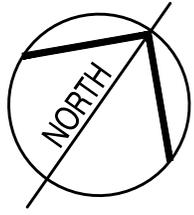

**TOWN OF AURORA**  
**PLANNING & DEVELOPMENT SERVICES**  
**BUILDING DIVISION**  
 PERMIT NO.: PR20260011      DATE: Jan. 12, 2026  
 APPROVED BY: *Taylor Cole*  
**PRELIMINARY ZONING REVIEW**

5		
4		
3		
2		
1	JAN. 06, 2026	ISSUED FOR CLIENTS REVIEW.

FOR DISCUSSION PURPOSES

■■■■ : 45 MINUTE RATED WALL WITH SIDE YARD < 1.2m

	SCALE 1:250 	
DANCING FORESTS DEVELOPMENT LTD.		
PROJ. No. 23-03	MUNICIPAL ADDRESS 198 ARCHERHILL CIRCLE	
LOT No. 36		
REG. PLAN	LOTS 1 TO 14, BLOCKS 15, 16 ARCHERHILL COURT, (PLAN 65M-2494) PLAN 65M-4836 TOWN OF AURORA	
THE CONTRACTOR SHALL CHECK AND VERIFY ALL DIMENSIONS AND CONDITIONS ON SITE BEFORE PROCEEDING WITH CONSTRUCTION. ANY DISCREPANCIES SHALL BE REPORTED TO JARDIN DESIGN GROUP LTD. PRIOR TO COMMENCEMENT OF WORK.		AS CONSTRUCTED INVERTS MUST BE VERIFIED PRIOR TO POURING FOOTINGS. JARDIN DESIGN GROUP LTD. HAS NOT BEEN RETAINED TO CARRY OUT GENERAL REVIEW OF THE WORK AND ASSUMES NO RESPONSIBILITY FOR THE FAILURE OF THE CONTRACTOR OR SUB CONTRACTOR TO CARRY OUT THE WORK IN ACCORDANCE WITH THE CONTRACT DOCUMENTS. THIS DRAWING IS AN INSTRUMENT OF SERVICE IS PROVIDED BY AND IS THE PROPERTY OF JARDIN DESIGN GROUP LTD. THIS DRAWING IS NOT TO BE SCALED.

jardin

DESIGN GROUP INC.

64 JARDIN DR. SUITE 3A  
 VAUGHAN ONT. L4K 3P3  
 TEL: 905 660-3377 FAX: 905 660-3713  
 EMAIL: info@jardindesign.ca