

DATE: May 10, 2022


RECEIVED

PERMIT NO.: PR20220581

DATE: May 9, 2022

APPROVED BY: Ashley Vanderwal

PRELIMINARY ZONING REVIEW

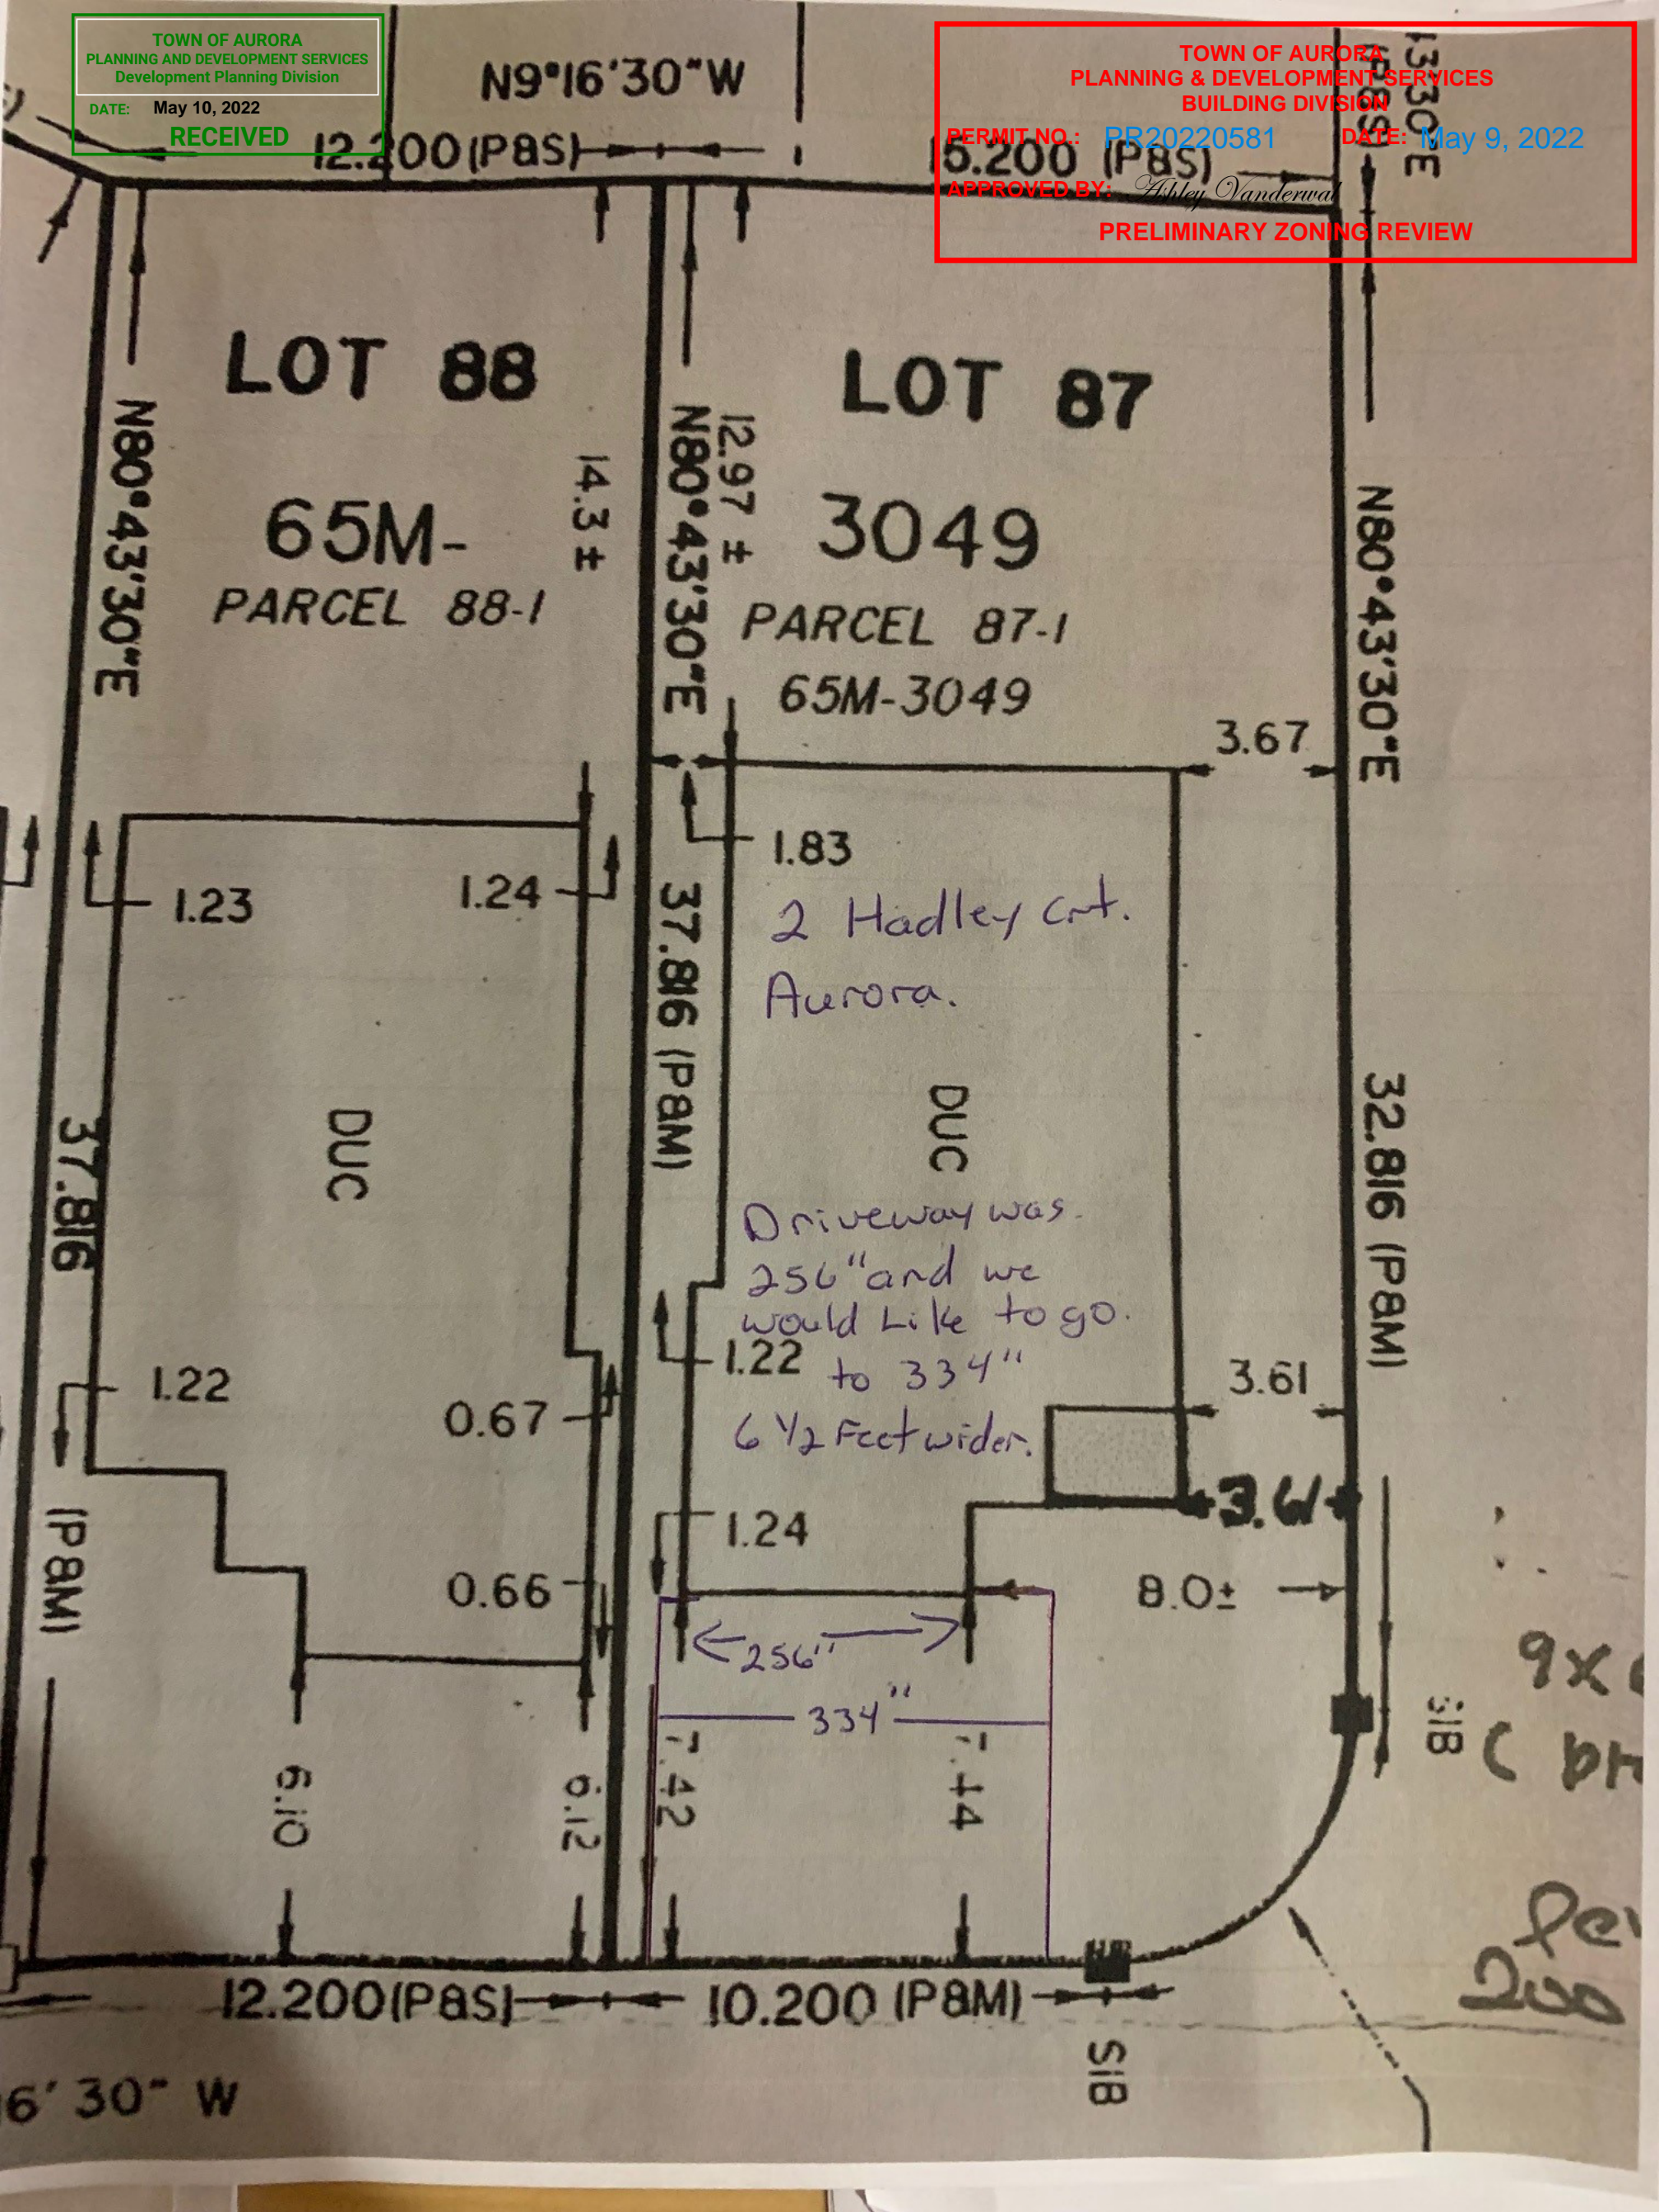

TOWN OF AURORA
PLANNING AND DEVELOPMENT SERVICES
Development Planning Division

DATE: May 10, 2022

RECEIVED


TOWN OF AURORA
PLANNING & DEVELOPMENT SERVICES
BUILDING DIVISION

PERMIT NO.: PR20220581

DATE: May 9, 2022

APPROVED BY: *Ashley Vanderwal*

PRELIMINARY ZONING REVIEW

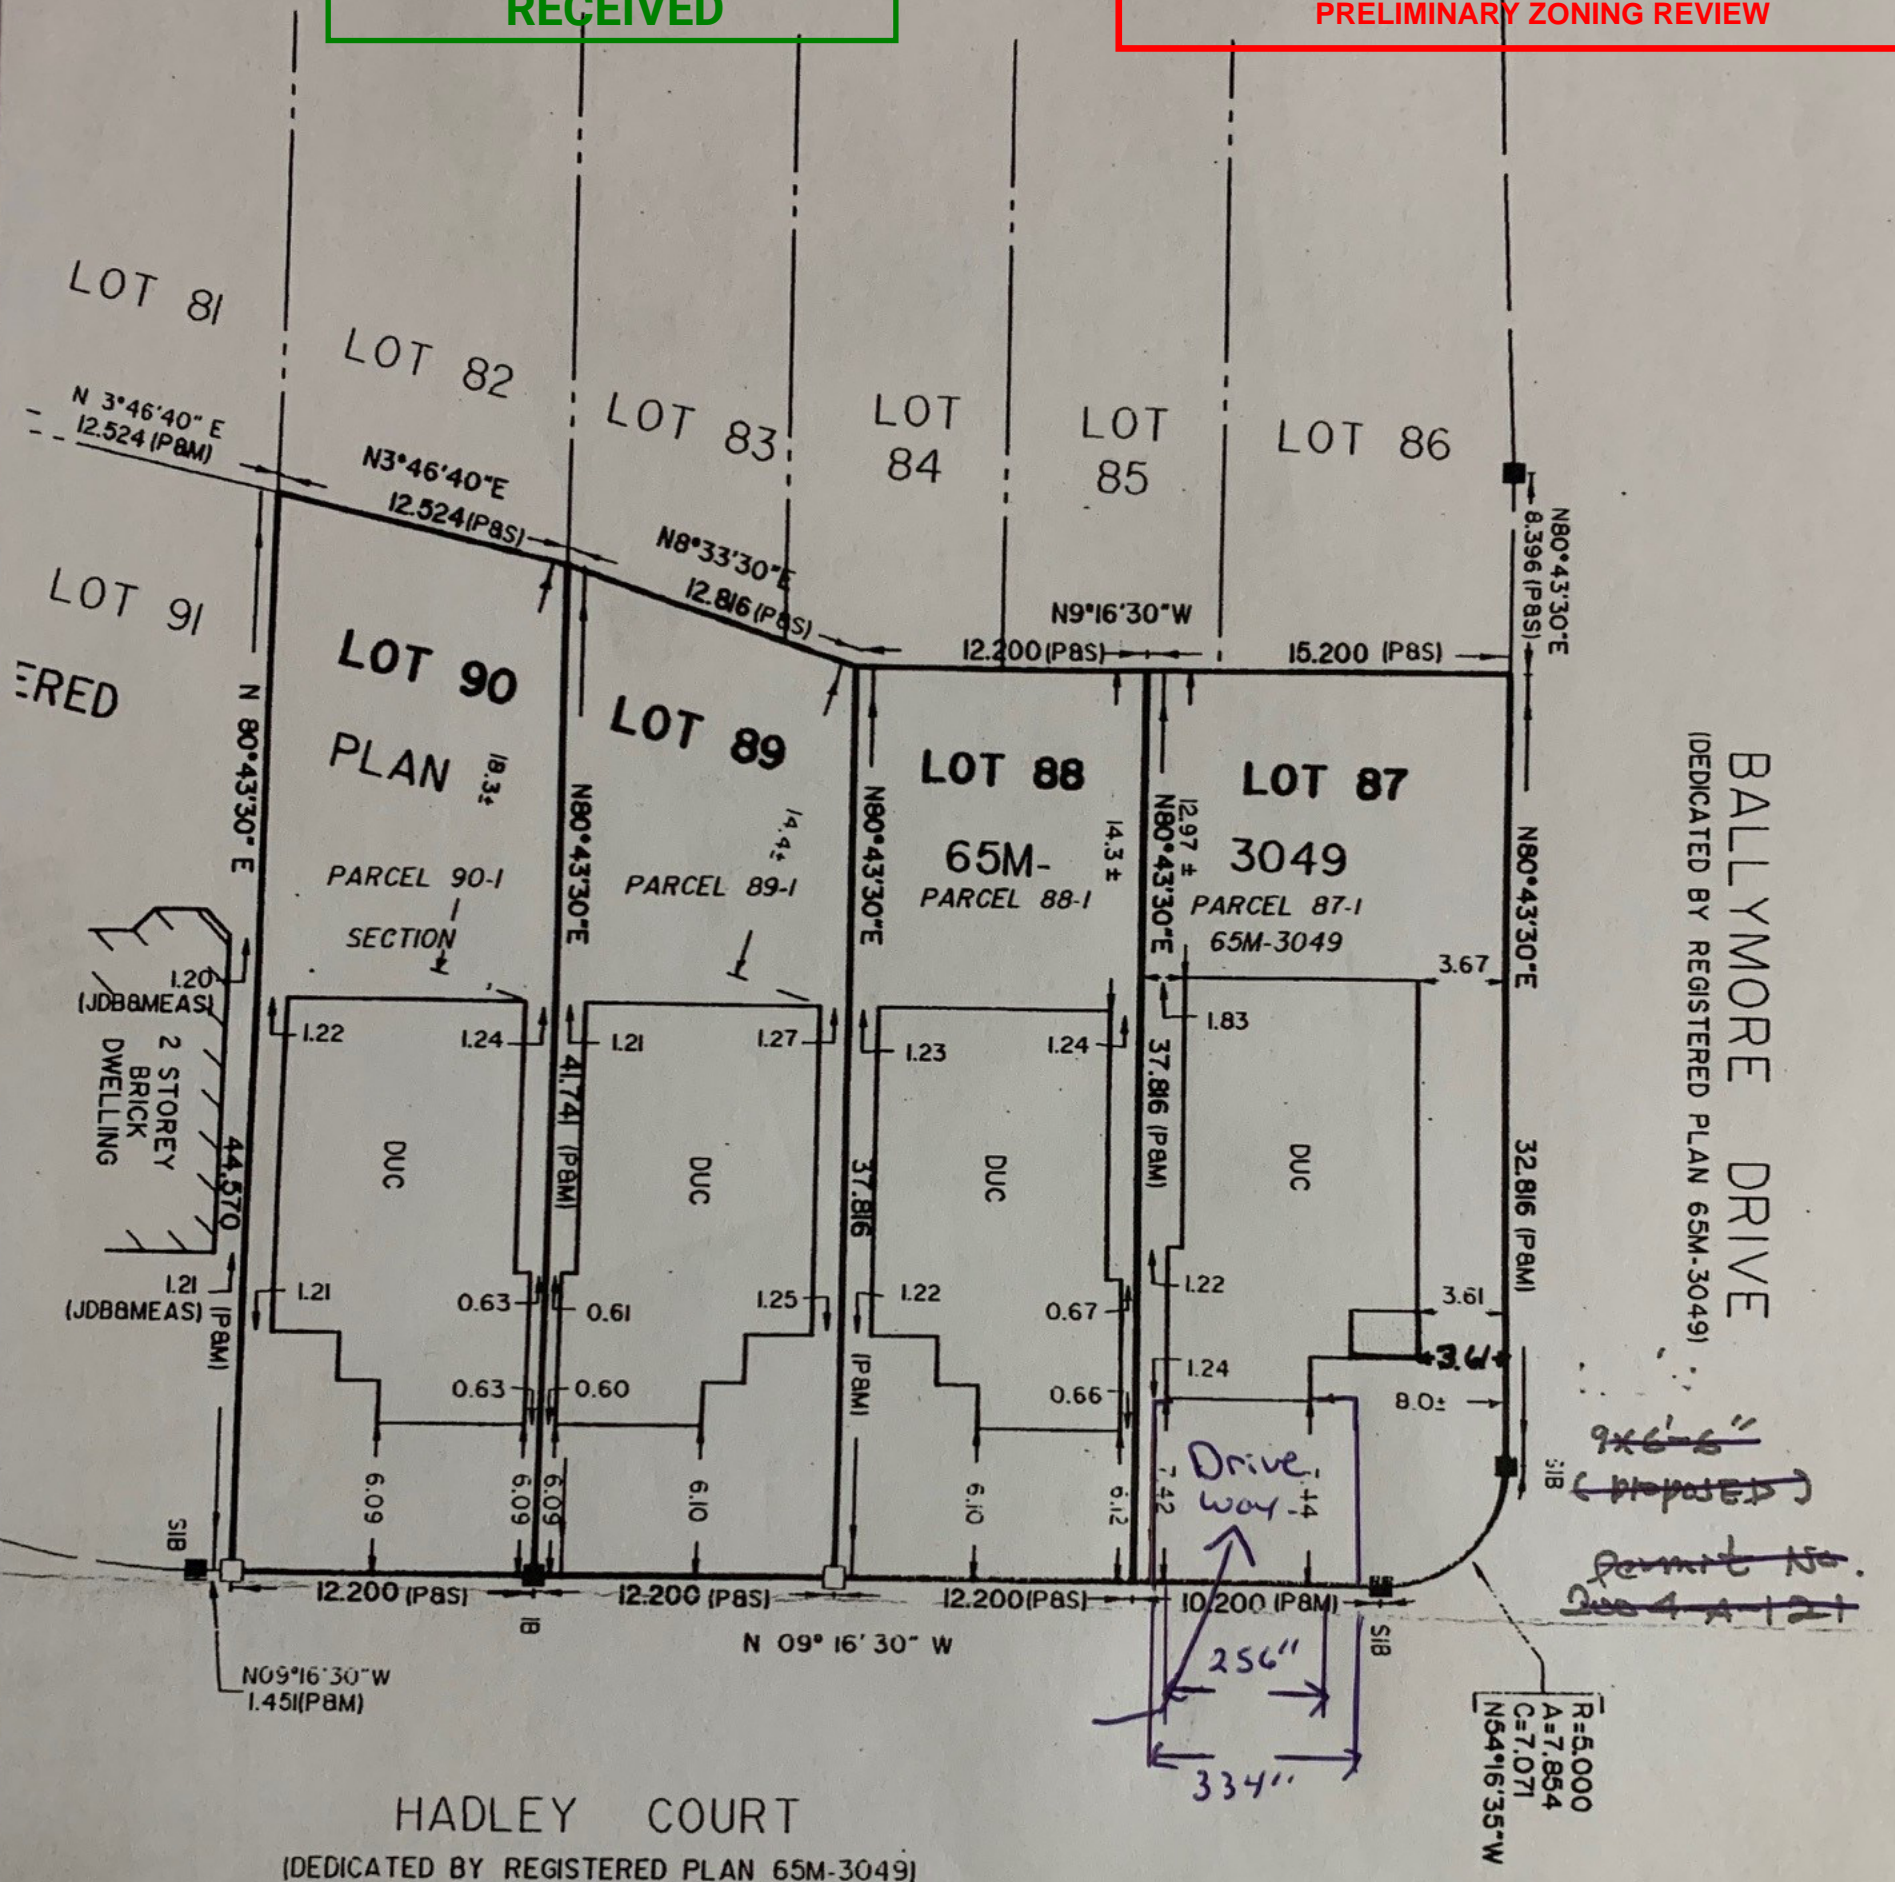

BALLYMORE DRIVE
(DEDICATED BY REGISTERED PLAN 65M-3049)

HADLEY COURT

(DEDICATED BY REGISTERED PLAN 65M-3049)

ZONING REVIEWED
MAY 12 2004
BUILDING DEPT.

