


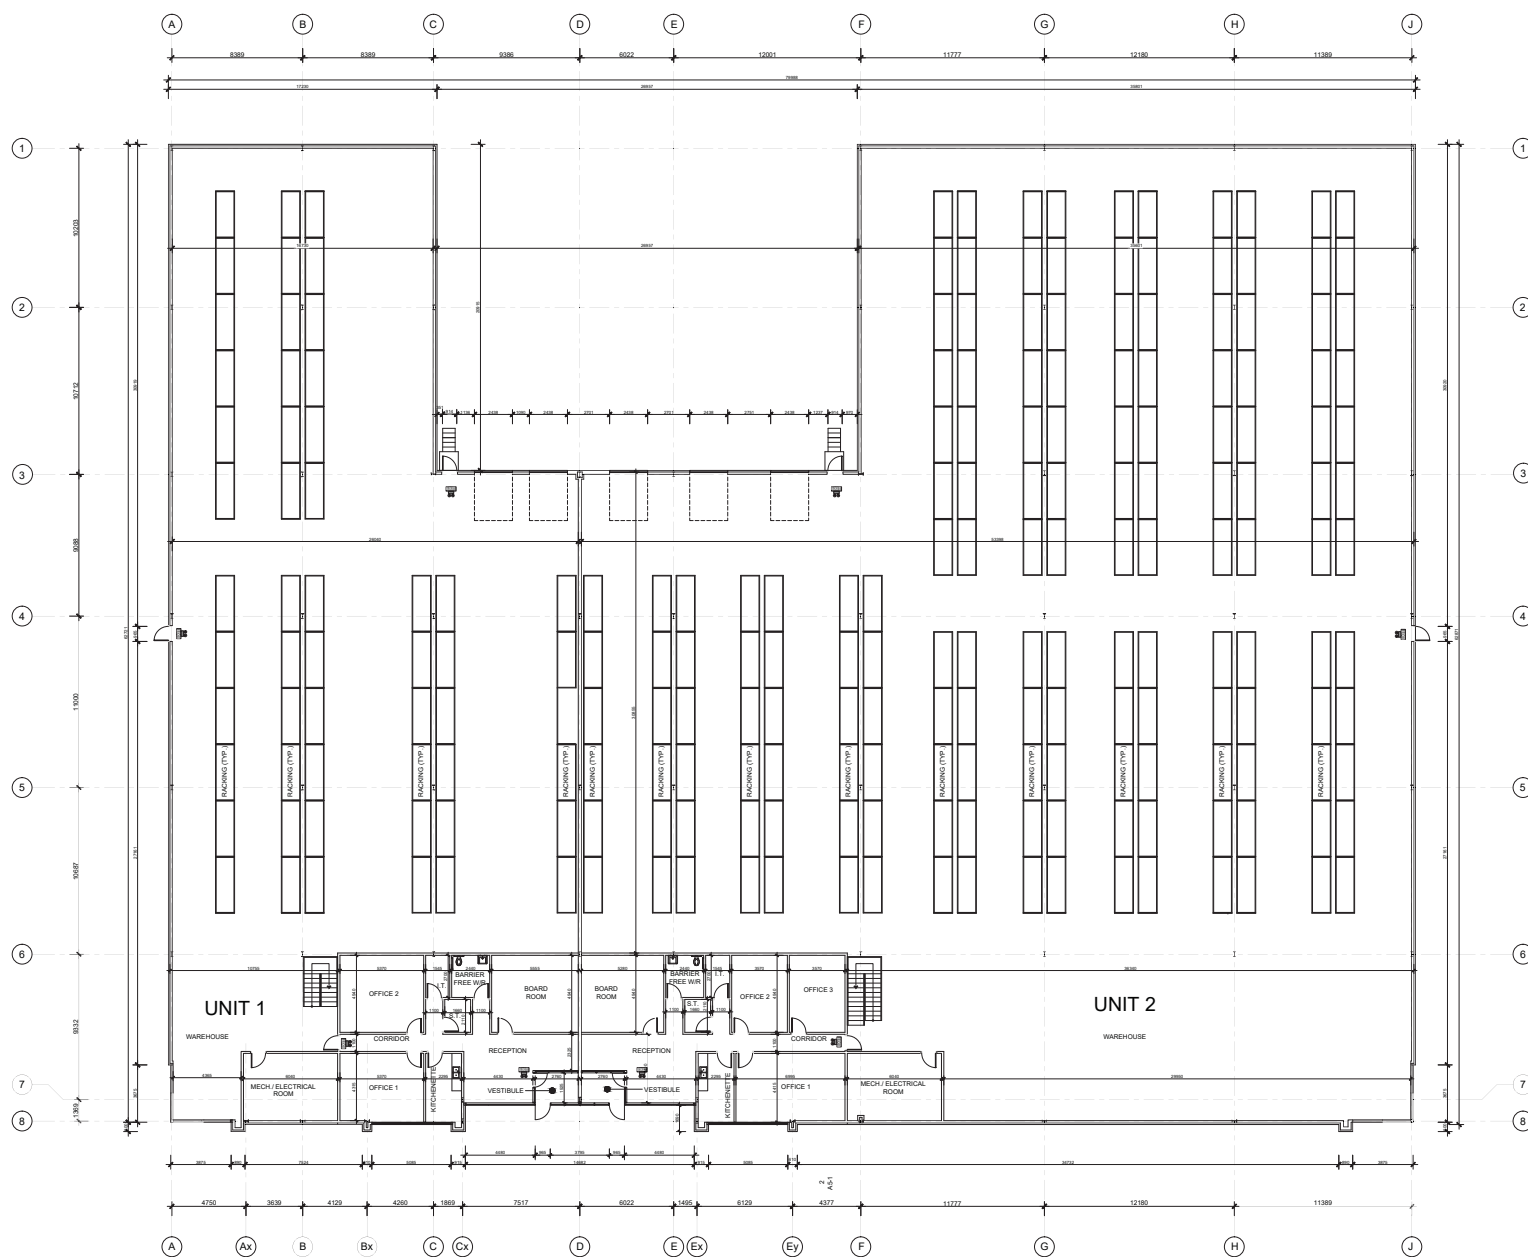

1
A2-1

GROUND FLOOR PLAN

1:100

