


VIEW FROM THE SOUTH EAST



VIEW OF THE SOUTH ELEVATION

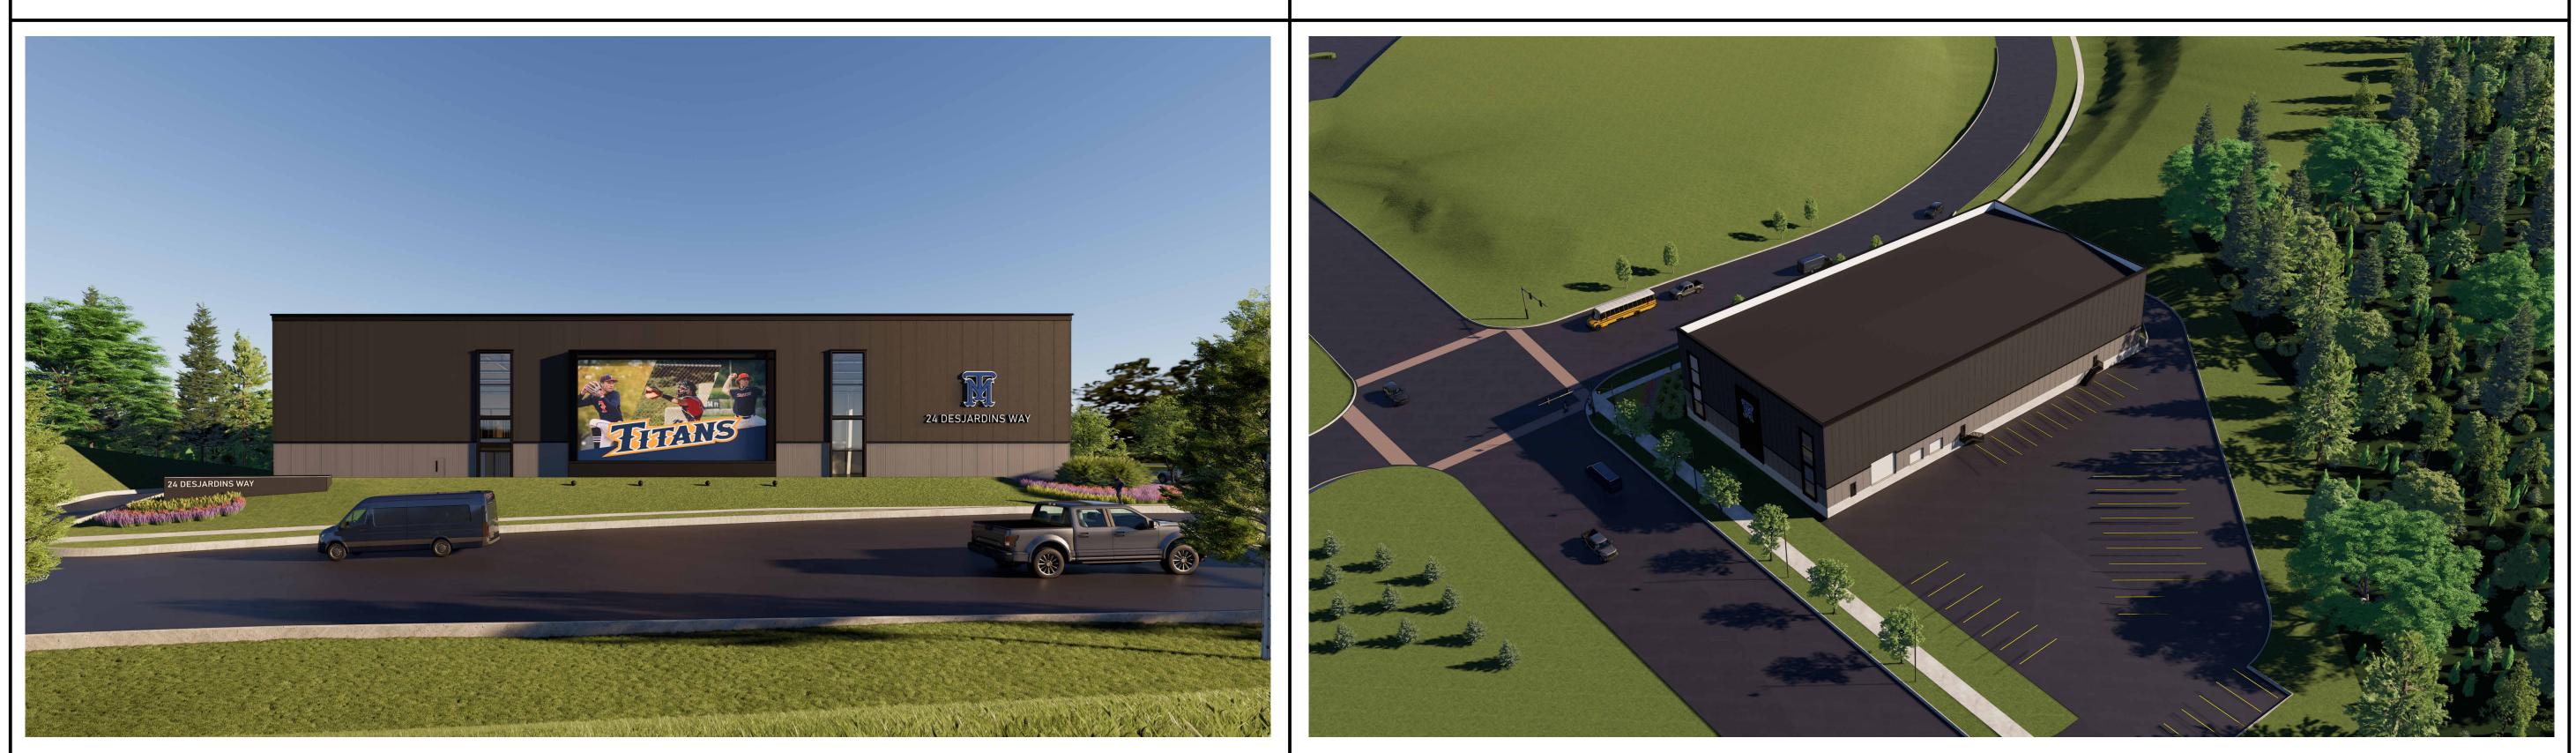

VIEW OF THE BUILDING ENTRANCE

VIEW OF THE REAR OF THE BUILDING & PARKING

4	FOR CLIENT REV	VIEW		24.03.22	
3 2 1	FOR CLINET REV FOR PRILIM. CC	ONSULT.		24.03.11 24.03.07 24.02.29	
	OPYRIGHT RES				
	SB-8841 GEOR	TECTU	JRE n pkwy, bc	DLTON, ON L7E 2 Espace.ca	
NOR	ARCHI 5B-8841 GEOR T: 0	TECTU	JRE n pkwy, bc)LTON, ON L7E 2	
NOR	ARCHI 5B-8841 GEOR T: 0	TECTU	JRE n pkwy, bc)LTON, ON L7E 2	
NOR	ARCHI 5B-8841 GEOR T: 0	TECTU	JRE n pkwy, bc)LTON, ON L7E 2	
NOR	ARCHI 5B-8841 GEOR T: 0	TECTU	JRE n pkwy, bc)LTON, ON L7E 2	
	ARCHI 5B-8841 GEOR T: 0	TECTU	JRE n pkwy, bc)LTON, ON L7E 2	
PRO	ARCHI 5B-8841 GEOR T: (TECTU RGE BOLTON 647.588.178	JRE N PKWY, BC 4 E: info@c)LTON, ON L7E 2	
PRO SP 24	ARCHI 5B-8841 GEOR T: (TH JECT	TECTU RGE BOLTON 647.588.178	JRE PKWY, BC E: info@c)LTON, ON L7E 2	
PRO SP 24 AU	ARCHI 5B-8841 GEOR T: TH JECT ORTS F DESJARI	TECTU RGE BOLTON 647.588.178	JRE PKWY, BC E: info@c)LTON, ON L7E 2	
PRO SP 24 AU	ARCHI 5B-8841 GEOR T: 1 TH JECT ORTS F DESJARI RORA	TECTU RGE BOLTON 647.588.178	JRE PKWY, BC E: info@c)LTON, ON L7E 2	
PRO SP 24 AU	ARCHI 5B-8841 GEOR T: TH JECT ORTS F DESJARI RORA	TECTU RGE BOLTON 647.588.178	JRE PKWY, BC JE:info@c	ET NO.	
PRO SP 24 AU DRA 3D	ARCHI 5B-8841 GEOR T: TH JECT ORTS F DESJARI RORA	TECTU RGE BOLTON 647.588.178	JRE NPKWY, BC LITY AY PROJE 24-1	ET NO.	X8