


< 01 >

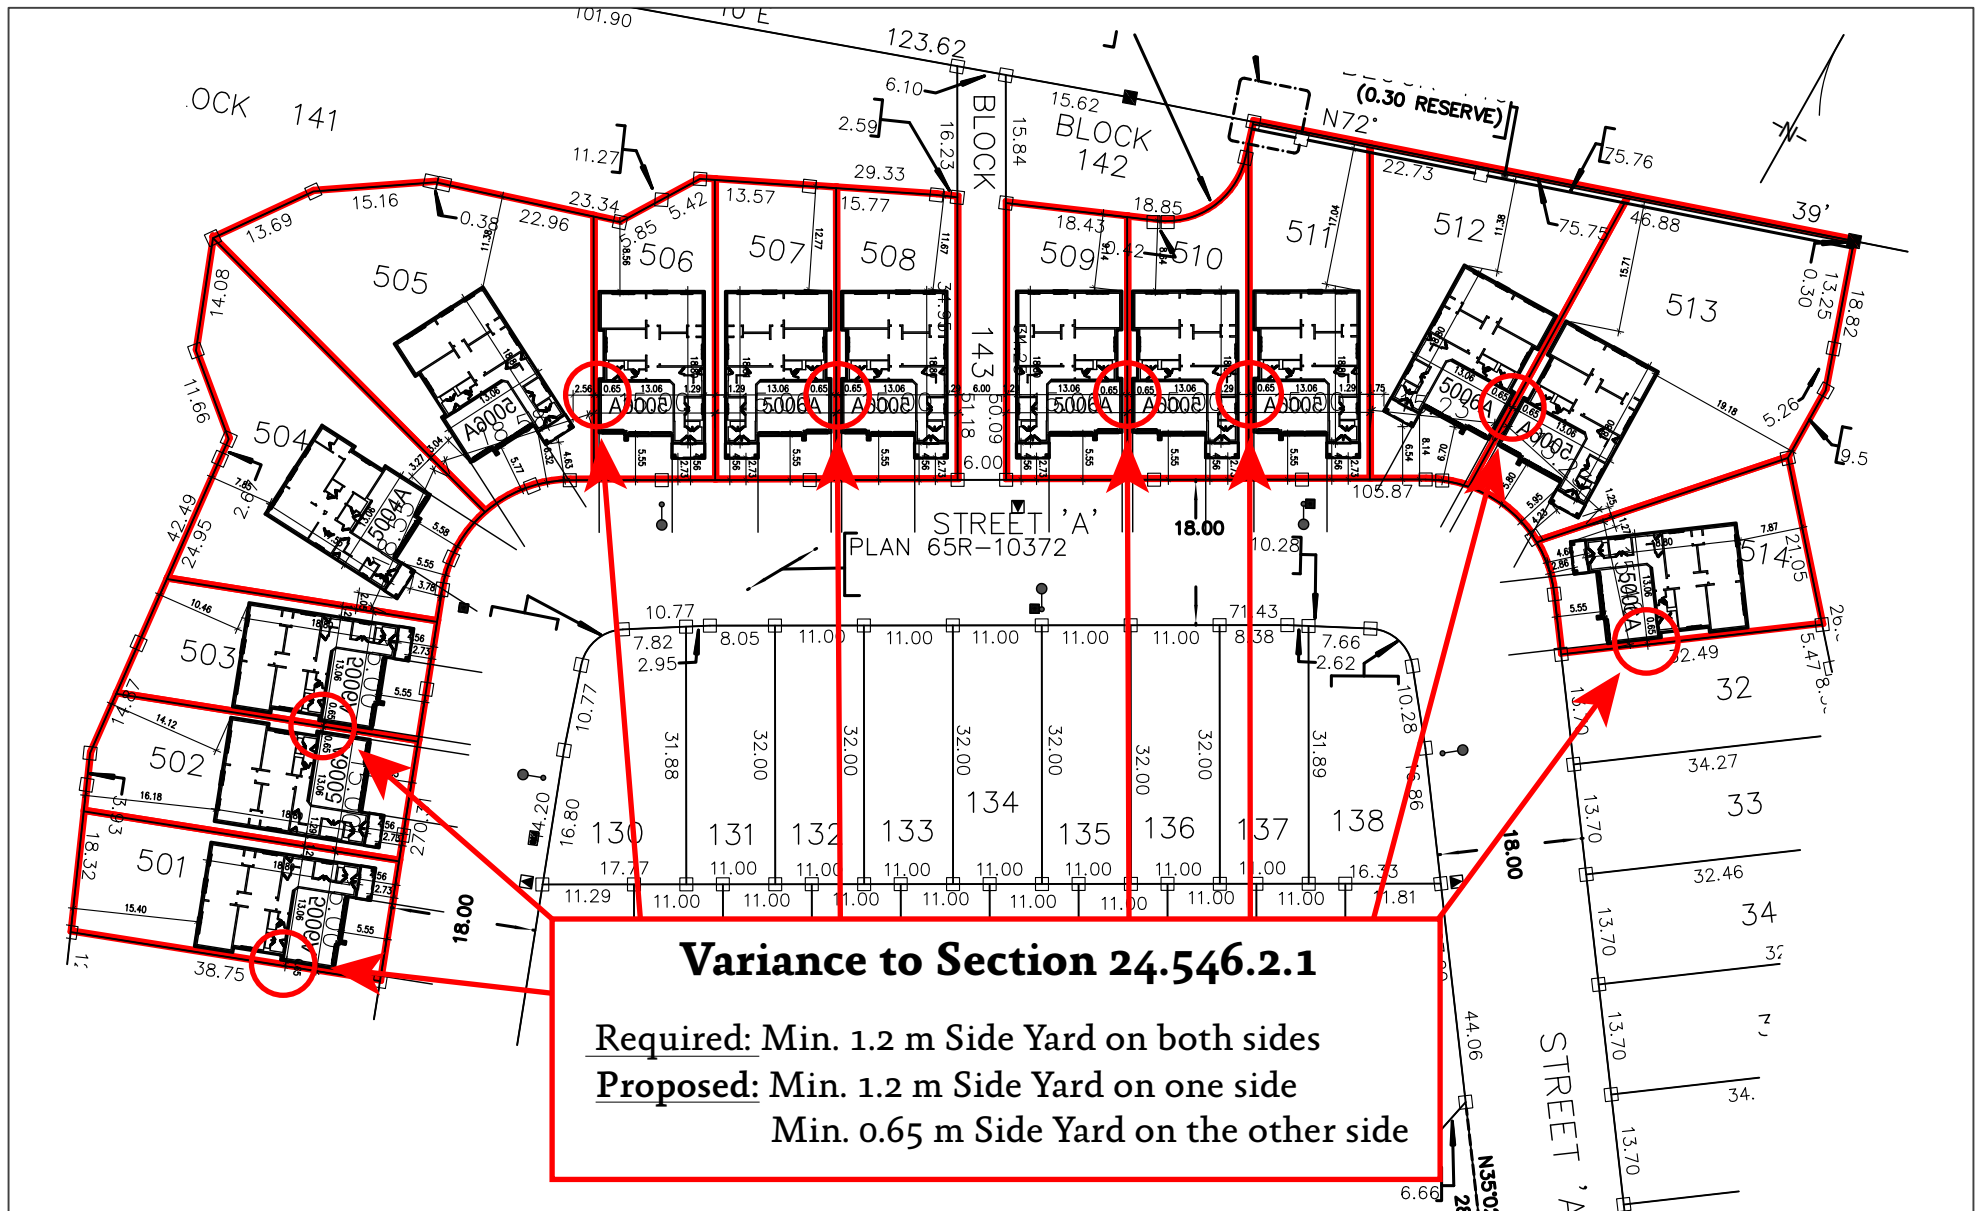

Key Plan of Total Proposed Minor Variance Locations

All of Lots 20 - 31 Plan 65M-4836

Town of Aurora
Regional Municipality of York

land use planning consultants