TOWN OF AURORA PLANNING & DEVELOPMENT SERVICES BUILDING DIVISION


PERMIT NO.: PR20220543 **DATE:** May 3, 2022

APPROVED BY: Hishley Vanderwal

PRELIMINARY ZONING REVIEW

TOWN OF AURORA PLANNING AND DEVELOPMENT SERVICES **Development Planning Division**



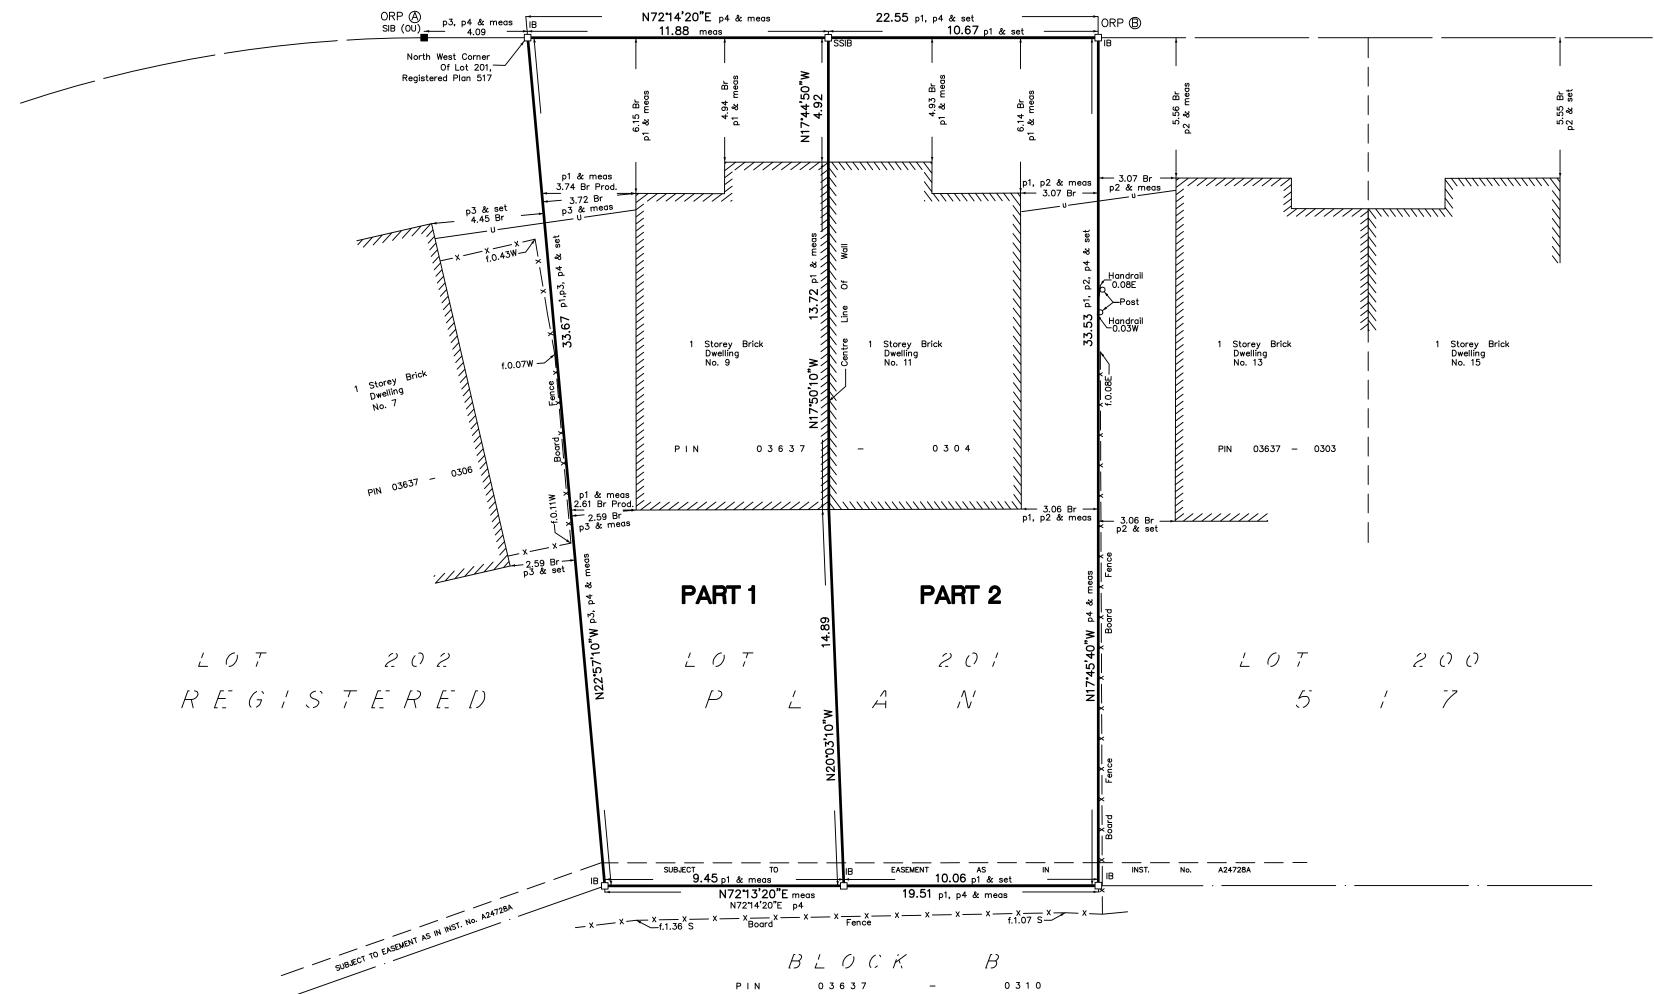

SURVEYOR'S CERTIFICATE

CERTIFY THAT: . THIS SURVEY AND PLAN ARE CORRECT AND IN ACCORDANCE WITH THE SURVEYS ACT, THE SURVEYORS ACT, THE LAND

JANUARY DATE ONTARIO LAND SURVEYOR

REQUIRE THIS PLAN TO BE DEPOSITED UNDER THE LAND TITLES ACT.

PLAN 65R-

RECEIVED AND DEPOSITED

REGISTRAR FOR THE LAND TITLES DIVISION OF YORK REGION (No. 65)

SCHEDULE

T.M. PURCELL, O.L.S.

PART	LOT	REGISTERED PLAN	ALL OF PIN	AREA m²
1	201	517	03637 - 0304	352.1
2				352.9

PART 1 & PART 2 SUBJECT TO EASEMENT AS IN INST. No. A24728A

PLAN OF SURVEY OF

LOT 201 REGISTERED PLAN 517 TOWN OF AURORA **REGIONAL MUNICIPALITY OF YORK**

SCALE 1:150 2 1 0 10 Metres

LLOYD & PURCELL A DIVISION OF SCHAEFFER DZALDOV BENNETT LTD.

NOTES

DISTANCES AND COORDINATES SHOWN ON THIS PLAN ARE IN METRES AND CAN BE CONVERTED TO FEET BY DIVIDING BY 0.3048.

DISTANCES SHOWN ON THIS PLAN ARE GROUND DISTANCES AND CAN BE CONVERTED TO GRID BY MULTIPLYING BY THE COMBINED SCALE FACTOR OF 0.999742

BEARINGS SHOWN ON THIS PLAN ARE UTM GRID BEARINGS AND ARE DERIVED FROM OBSERVED REFERENCE POINTS A AND B, BY REAL TIME NETWORK (RTN) OBSERVATIONS, UTM ZONE 17, NAD 83 (CSRS 2010)

OBSERVED REFERENCE POINTS (ORP's): UTM ZONE 17, NAD 83 (CSRS 2010) COORDINATES TO URBAN ACCURACY PER SEC.14 (2) OF O.REG. 216/10.							
POINT ID	NORTHING	EASTING					
ORP A	4872897.079	622177.731					
ORP B	4872905.210	622203.113					
COORDINATES CANNOT, IN THEMSELVES, BE USED TO RE-ESTABLISH CORNERS OR BOUNDARIES SHOWN ON THIS PLAN.							

FOR BEARING COMPARISONS, A ROTATION OF 1.50'10" COUNTER-CLOCKWISE WAS APPLIED TO BEARINGS ON PLAN P3, P4

LEGEND

SHORT STANDARD IRON BAR STANDARD IRON BAR IRON BAR IRON PIPE FOUND SET MEASURED meas ORP OBSERVED REFERENCE POINT P1

PLAN OF SURVEY BY LLOYD PARKER, O.L.S. DATED JUNE 17, 1959 (JOB No.: 59-47) PLAN OF SURVEY BY LLOYD PARKER, O.L.S. DATED JULY 9, 1959 (JOB No.: 59-47 / 59-83) PLAN OF SURVEY BY LLOYD & PURCELL LTD. DATED MAY 20, 1964 (FILE No.: AU 517-202)

REGISTERED PLAN 517 SETBACKS TAKEN TO BRICK FENCE

ORIGIN UNKNOWN Prod. PRODUCTION OVERHEAD UTILITY WIRE

LLOYD & PURCELL A DIVISION OF SCHAEFFER DZALDOV BENNETT LTD. ONTARIO LAND SURVEYORS

1228 GORHAM STREET, UNIT 28, NEWMARKET, ONTARIO, L3Y 8Z1 (905) 895-6416 Fax (905) 853-5837 E-MAIL: I_p@ontariolandsurveyors.ca TOLL FREE 1 (855) 779-6500 WWW.ONTARIOLANDSURVEYORS.CA

		WWW.ONTARIODANDSORVETORS.CA				
CAD:	CH	PC: LM/BL	JOB:	21-483		
CALC:	СН	CHK'D: TMP	FILE:	A2-517-201		

