

[illegible]

OWNER

ARCHITECT
SG&M ARCHITECTS INC.
193 ROE AVENUE
TORONTO, ON, M5M 2J1
+1 416.781.6125 EXT. 101

SURVEYOR
DELPH & JENKINS NORTH LTD.
220 INDUSTRIAL PARKWAY SOUTH, UNIT 6
AURORA, ON, L4G3V6
+ (905) 841-8526

STRUCTURAL
HONEYCOMB GROUP INC.
133 RICHMOND STREET, SUITE 302
TORONTO, ON, M5H2L3
+ (647) 933-7520

**MECHANICAL:
PLUMBING & HVAC**

FIRE PROTECTION

ELECTRICAL

CIVIL ENGINEERING
JAIN INFRASTRUCTURE CONSULTANTS LTD
7405 EAST DANBRO CRESCENT
MISSISSAUGA, ON, L5N 6P8
+(905) 285-9900

LANDSCAPE ARCHITECT
LANDSCAPE PLANNING | LANDSCAPE ARCHITECTS
95 MURAL STREET, SUITE 207
RICHMOND HILL, ON, L4B 3G2
+(905) 669-6838

TRAFFIC CONSULTANT

GHD LTD.
100 MILVERTON DRIVE SUITE 404
MISSISSAUGA, ON, L5R 4H1
+(905) 814-4397

BUILDING PERMIT INSURANCE SHALL BE SUBMITTED TO THE BUILDING PERMIT DEPARTMENT NOT LATER THAN 15 DAYS IN ADVANCE OF THE SUBMITTAL OF PLANS AND DRAWINGS INCLUDING, BUT NOT LIMITED TO, THE EXTERIOR SCENIC OF THE BUILDING AND EXTERIOR BUILDING MATERIALS.

NOTE: EXISTING CONSTRUCTION TO REMAIN (AS SHOWN TONED TYP.)

ANY UNAUTHORIZED ALTERATION, PUBLICATION, COPYING OR USE OF THE DRAWING WITHOUT THE WRITTEN CONSENT FROM SGBM ARCHITECTS IS STRICTLY PROHIBITED AND SHALL BE DEEMED AN INFRINGEMENT UNDER THE COPYRIGHT ACT.

SGBM ARCHITECTS INC. RESERVES ALL PROPERTY RIGHTS IN AND TO THE DIGITAL DATA INCLUDING COPYRIGHT.



REMARKS

KEY TO DETAIL LOCATION

○ DETAIL NOTATION

DRAWING NUMBER

CONTRACTOR MUST CHECK AND VERIFY ALL DIMENSIONS AND CONDITIONS IN THE JOB AND REPORT ANY DISCREPANCIES TO THE PROJECT MANAGER BEFORE PROCEEDING. ANY WORK NOT TO BE DONE.

SG
EN
Architects Inc.



LARGE INDUSTRIAL WAREHOUSE
230 ADDISON HALL CIRCLE
AURORA, ONTARIO

COVER PAGE

SCALE	1:100
OWNER	DO
DESIGNED	LM
DATE	02/06/2023
PROJ. NO.	2022-31


A0-
Elevation

23 A0-

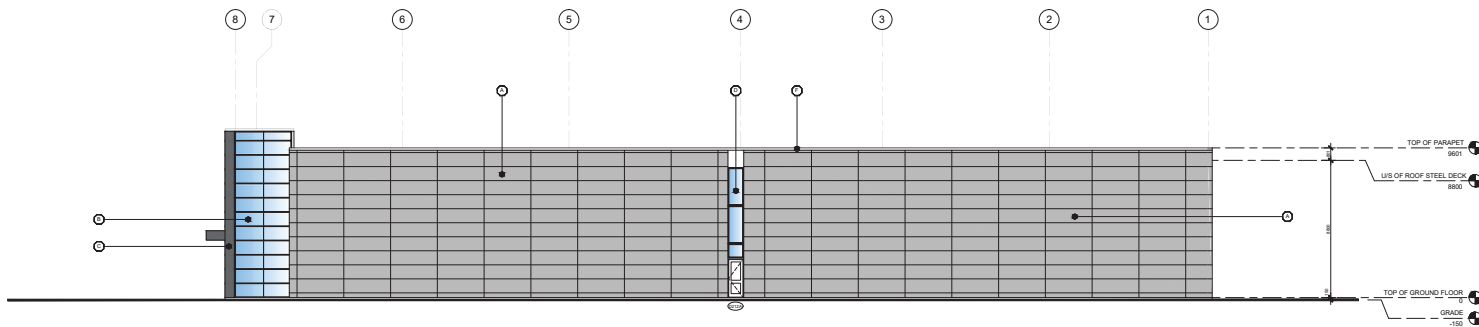

- LEGEND**

2
A3-2
RIGHT SIDE (WEST) ELEVATION
1:100

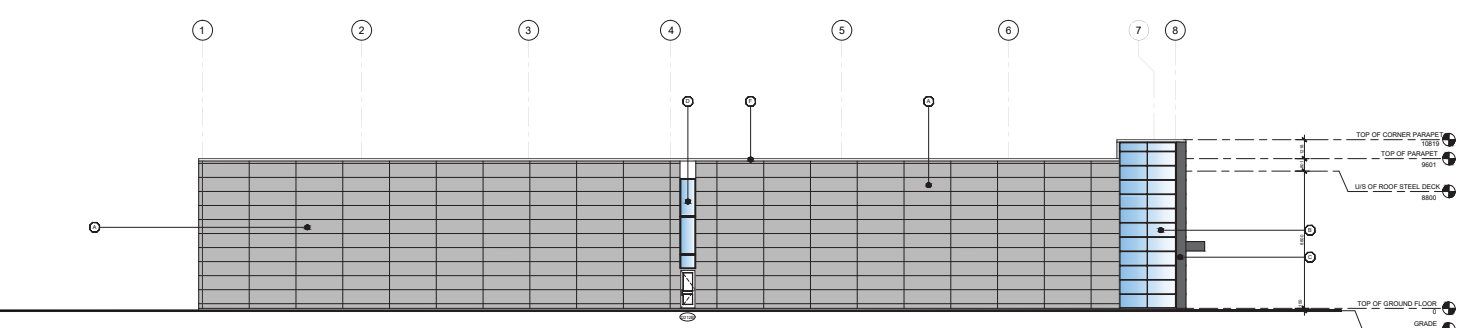

1
A3-2
LEFT SIDE (EAST) ELEVATION
1:100





REVISIONS
KEY TO DETAIL LOCATION
DETAIL NOTATION
DRAWING NUMBER


ARCHITECTS INC.

LARGE INDUSTRIAL WAREHOUSE
AURORA, ONTARIO

LEFT & RIGHT SIDE
ELEVATION

DATE	1:100
DESIGN	LM
DATE	02/06/2022
REV.	2022-31

A3-2